

1 Ellerdale Road, London

Site Location Plan



Application Site

REVISIONS DATE

p.p.s.
Kingsbrook House
7 Kingsway
London WC2B 6AA
T 01234 272829
F 01234 274112
info@p.s-planning.co.uk

Philips Planning Services Ltd.
Town Planning and Development Consultants

PROJECT

1 Ellerdale Road, London

TITLE

Site Location Plan

CLIENT

Mr J McElroy

SCALE (@ A4) DRAWN BY DATE

1 : 1250 LS 12/15

PROJECT NUMBER DRAWING NUMBER REV

154758 15-01


GENERAL DISCLAIMER

Planning drawings only - not to be used for construction or any other purpose without the written consent of Philips Planning Services Ltd. All measurements to be checked on site and any discrepancies to be brought to the attention of the designer

COPYRIGHT NOTICES

Copyright © 2015 - All rights reserved. These drawings may not be copied or reproduced in whole or in part without the written consent of Philips Planning Services Ltd.

Ordnance Survey © Crown Copyright 2015. All rights reserved. Licence number 100020492

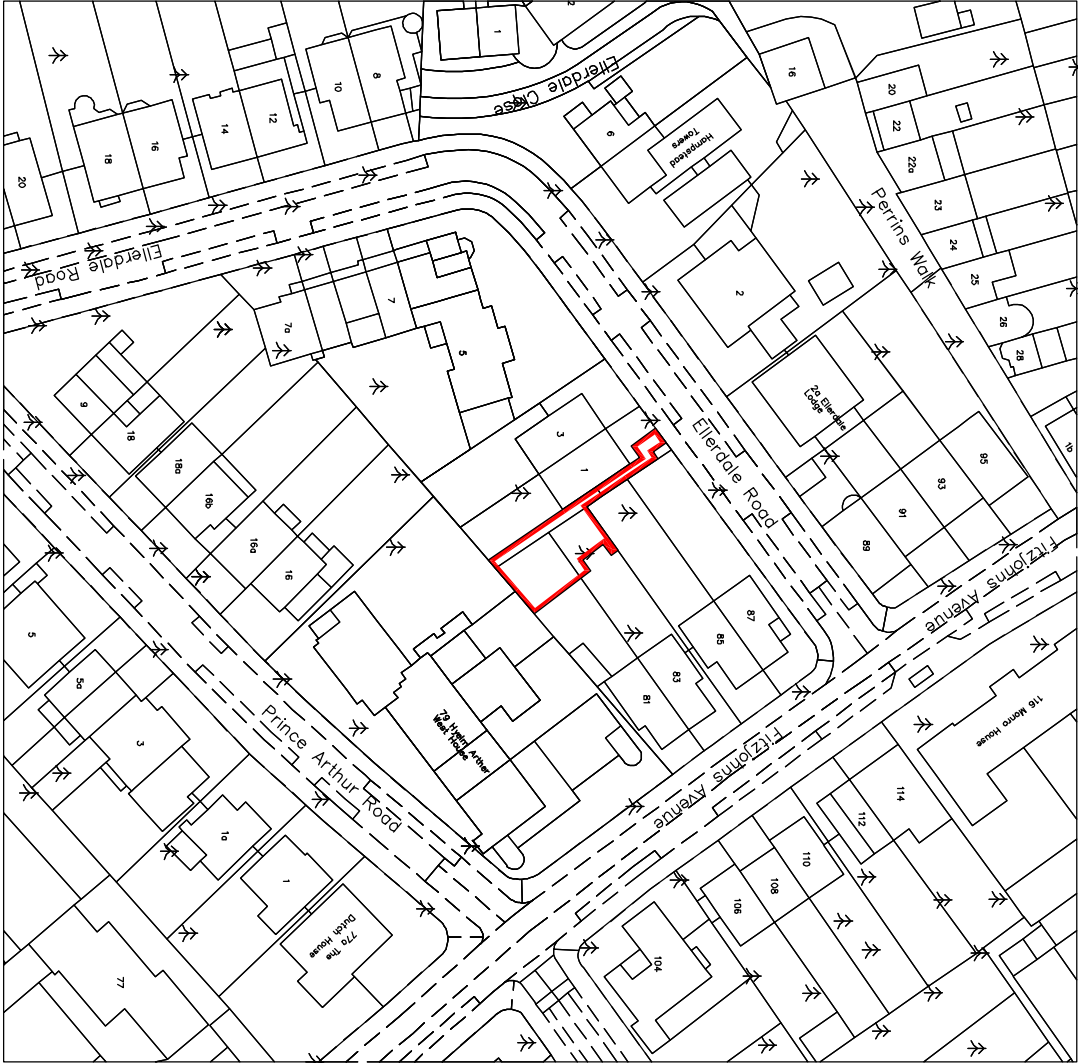

(c) UKMap Copyright. The GeoInformation Group 2015 Licence No. LANDMLON100003121118

Scale 1:1250

