


SECTION A
03

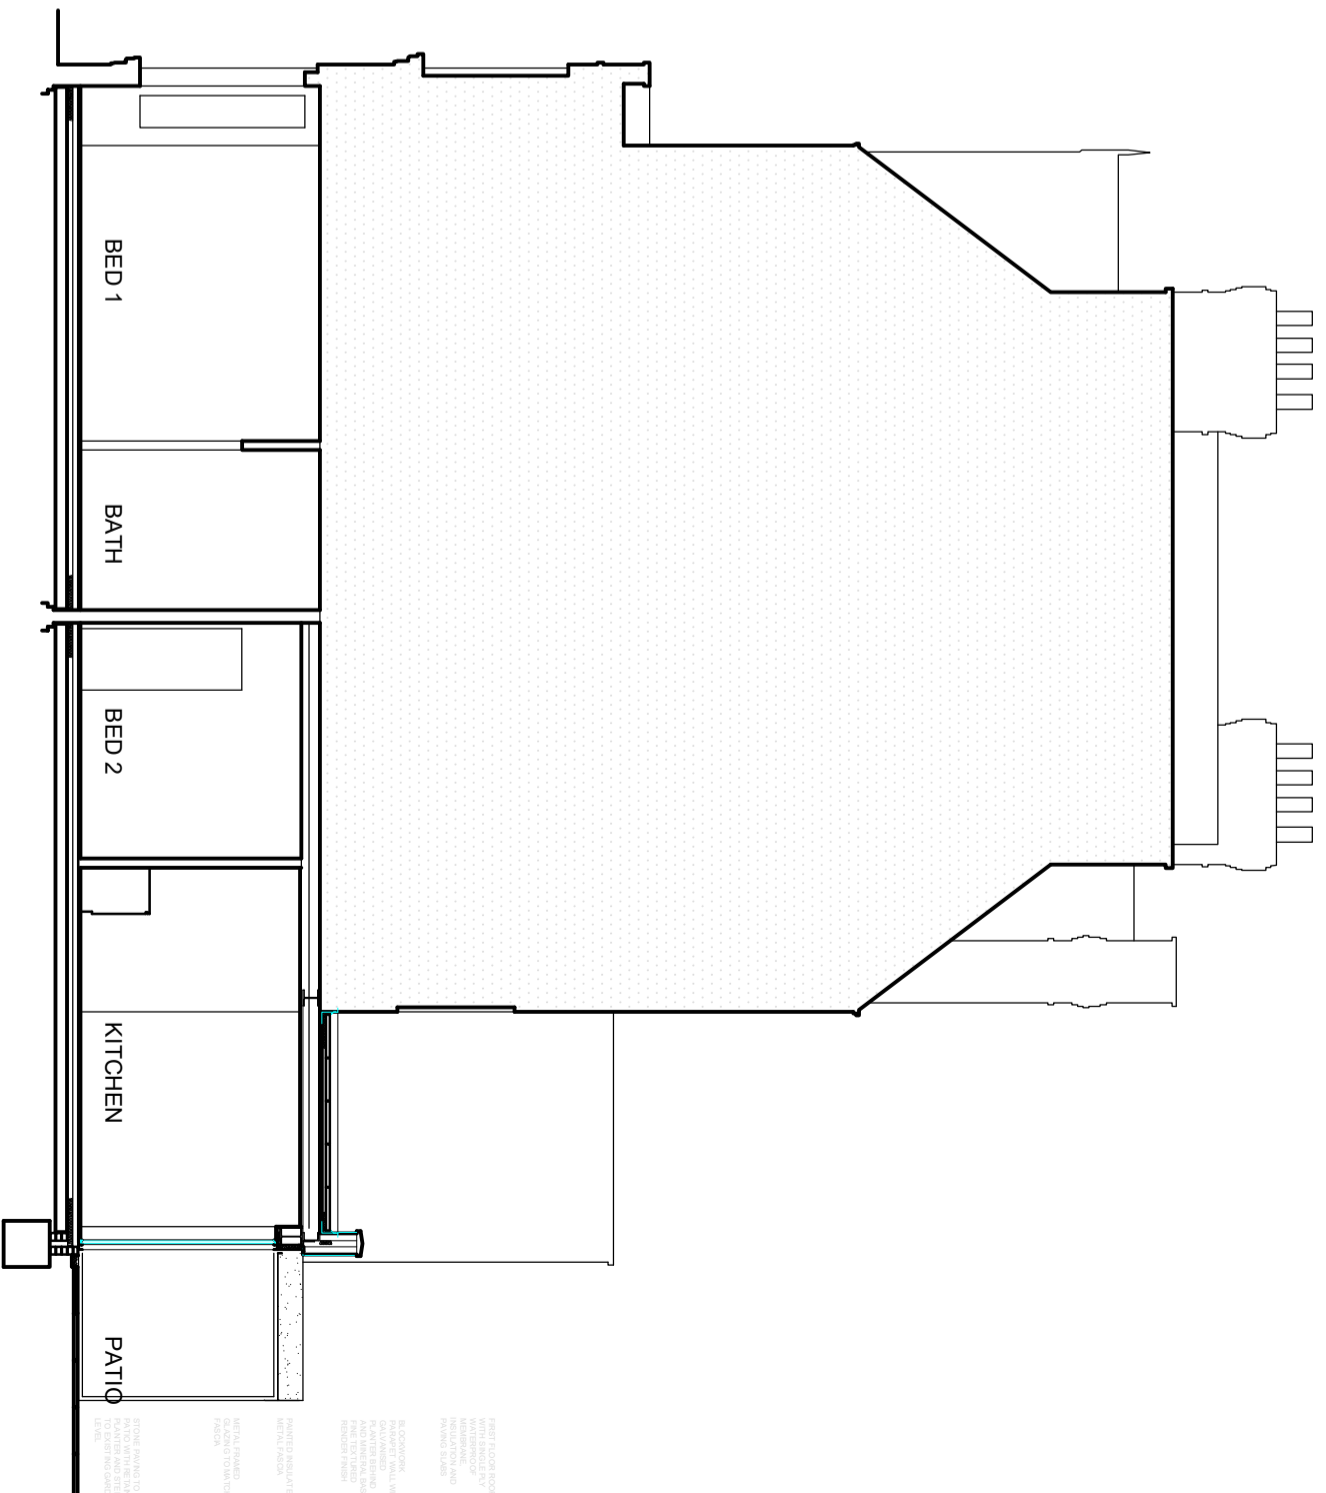

SECTION B
03

NOTES

C	11-12-15	FIRST FLOOR PARAPET HEIGHT REDUCED
B	28-09-15	ISSUED FOR PLANNING
A	01-06-15	REAR EXTENSION REDUCED IN SIZE & HEIGHT FOLLOWING PRE-APPLICATION ADVICE
No.	DATE	REVISION / ISSUE

PROJECT TITLE
**73 PARLIAMENT HILL
 LONDON
 NW3 2TH**

DRAWING TITLE
PROPOSED SECTIONS

DATE	21.05.15	SCALE	1:50 (@ A1)
DRAWING STATUS	DRAWING	DRAWING NO.	PH.0P.05
A1			

REV. **C**