


LOWER GROUND FLOOR AS EXISTING

KEY: EXISTING WALLS
 REMOVED OR OPENINGS
 FORMED

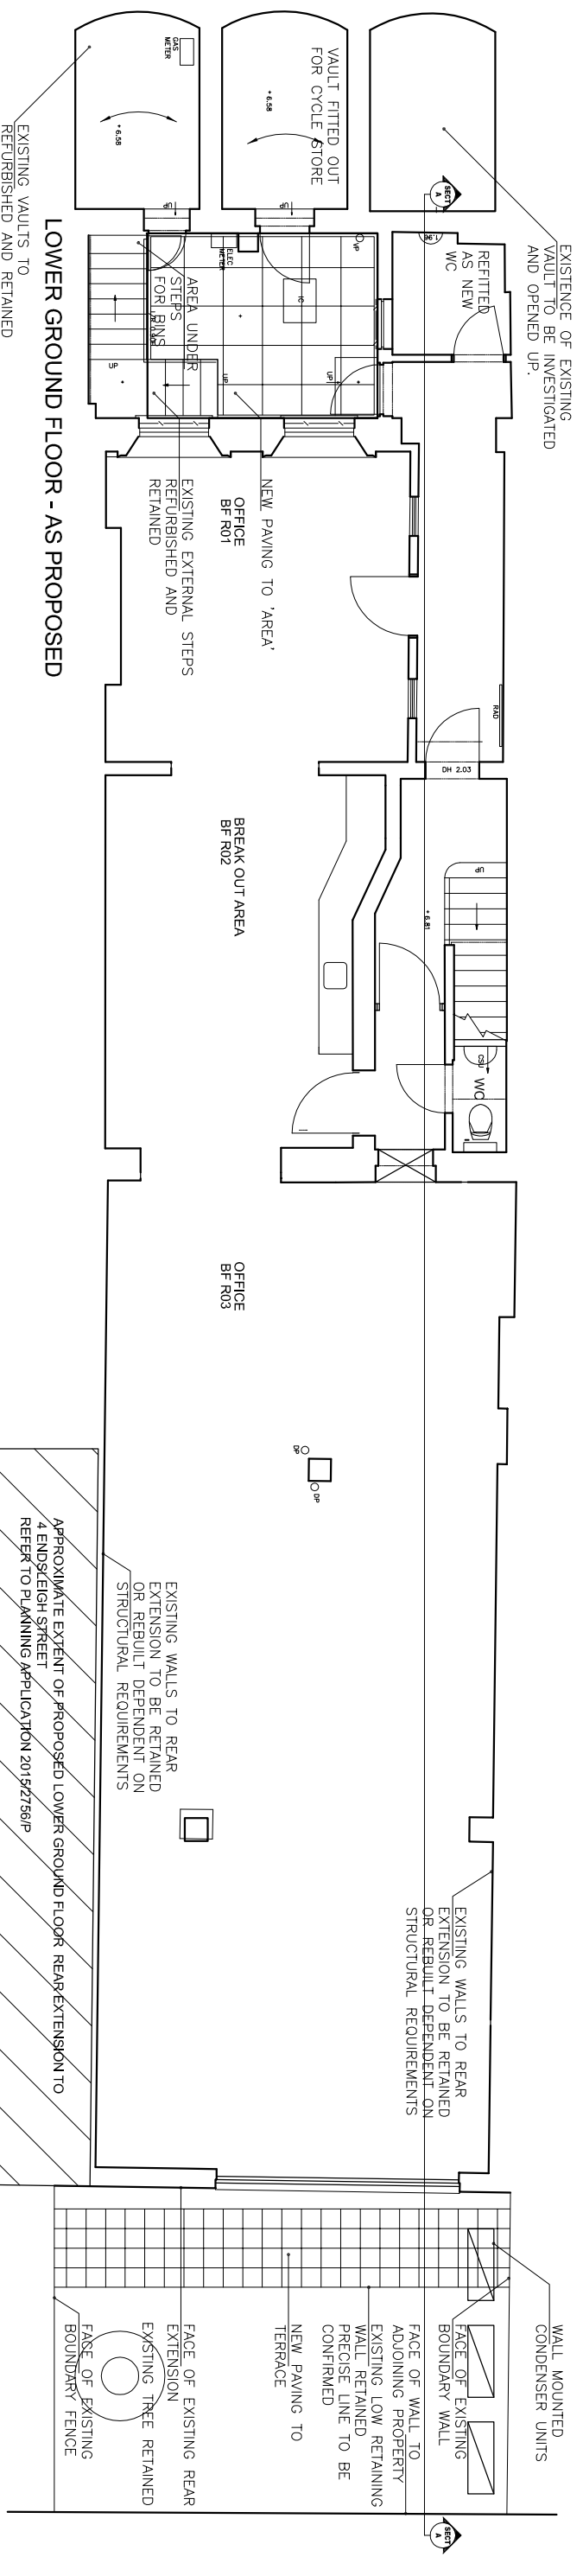

LOWER GROUND FLOOR - AS PROPOSED

EXISTING VAULTS TO
 REFURBISHED AND RETAINED

Drawing remains the Copyright of
 BTH Consulting Ltd
 No part of this drawing may be reproduced, stored in a retrieval
 system,
 or transmitted in any form or by any means without the prior
 permission
 of BTH Consulting Ltd
 Discrepancies must be referred to the Architect before
 commencement.
 All dimensions are indicative only and must be verified on site.
 Refer to specifications, schedules and detail drawings for construction
 information.

Notes

Rev.	Date	Description
A	21 JAN 2018	CONDENSERS ADDED IN REAR GARDEN.

Client/Project
GENERATION MEDIA LTD
3 ENDSLEIGH STREET, LONDON

Drawing Status
PLANNING APPLICATION
BASEMENT PLANS
EXISTING AND PROPOSED

Studio 4, The Row
 Kent
 New Ash Green
 DN 8 3LL
 t: +44 (0)1474 873381
 e: admin@bthconsulting.co.uk

Date
 28.11.15
 Scale
 1/100
 Drawing No.
1845/PL01