

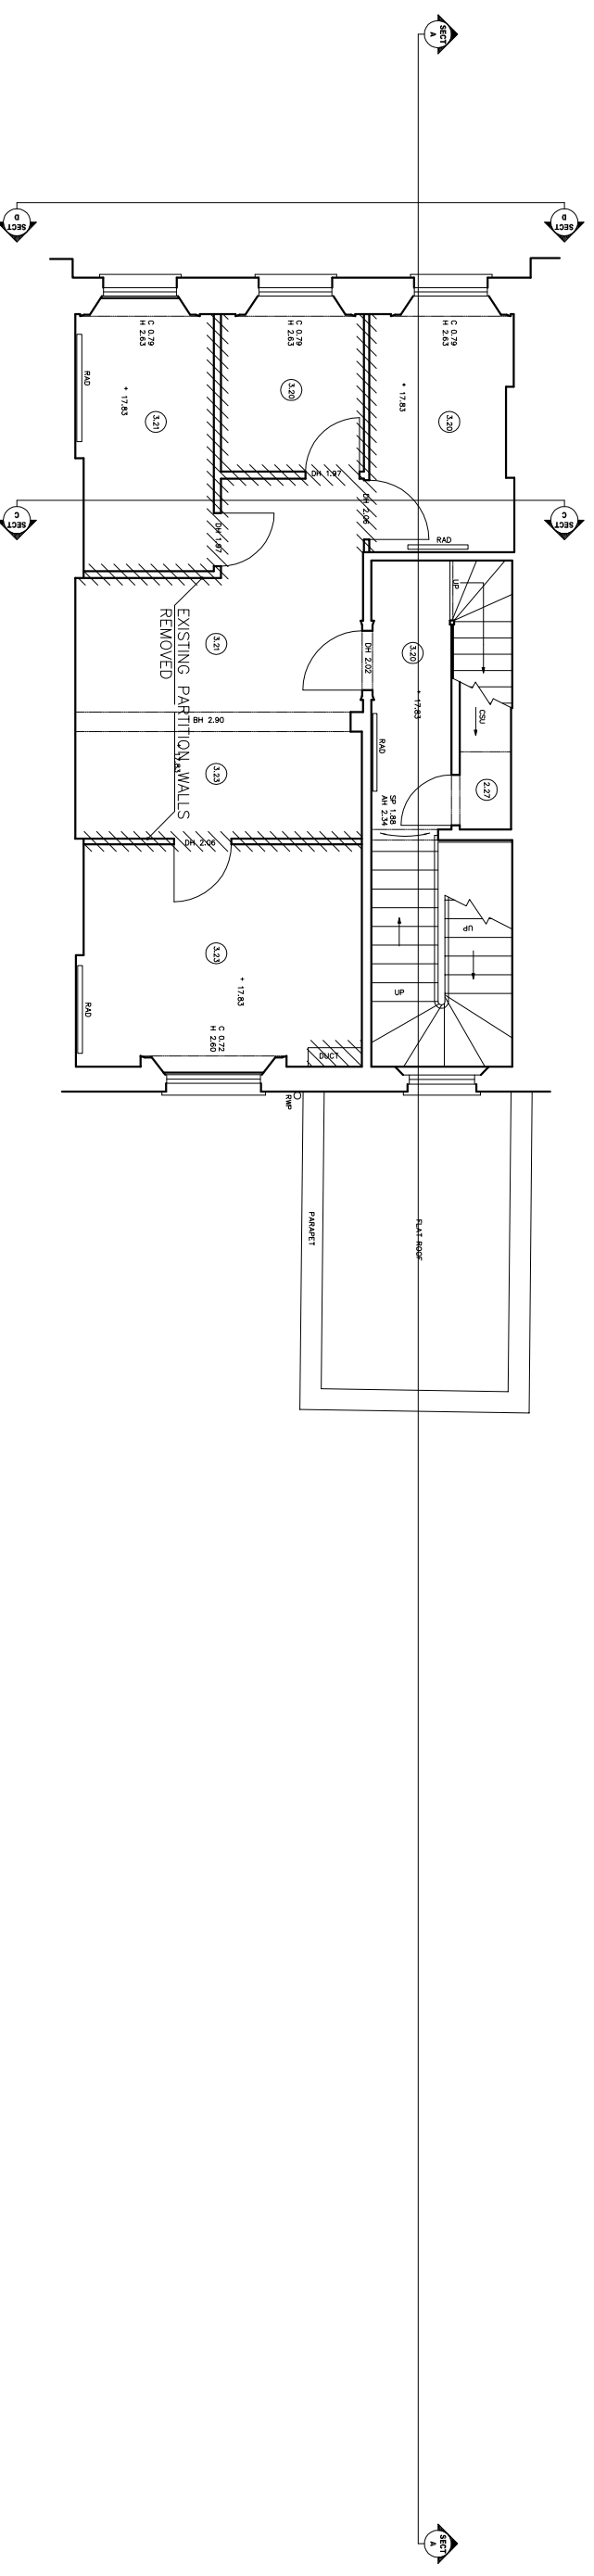


SECOND FLOOR AS EXISTING

KEY: EXISTING WALLS
 REMOVED OR OPENINGS
 FORMED

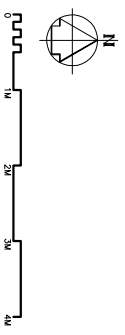

SECOND FLOOR - AS PROPOSED

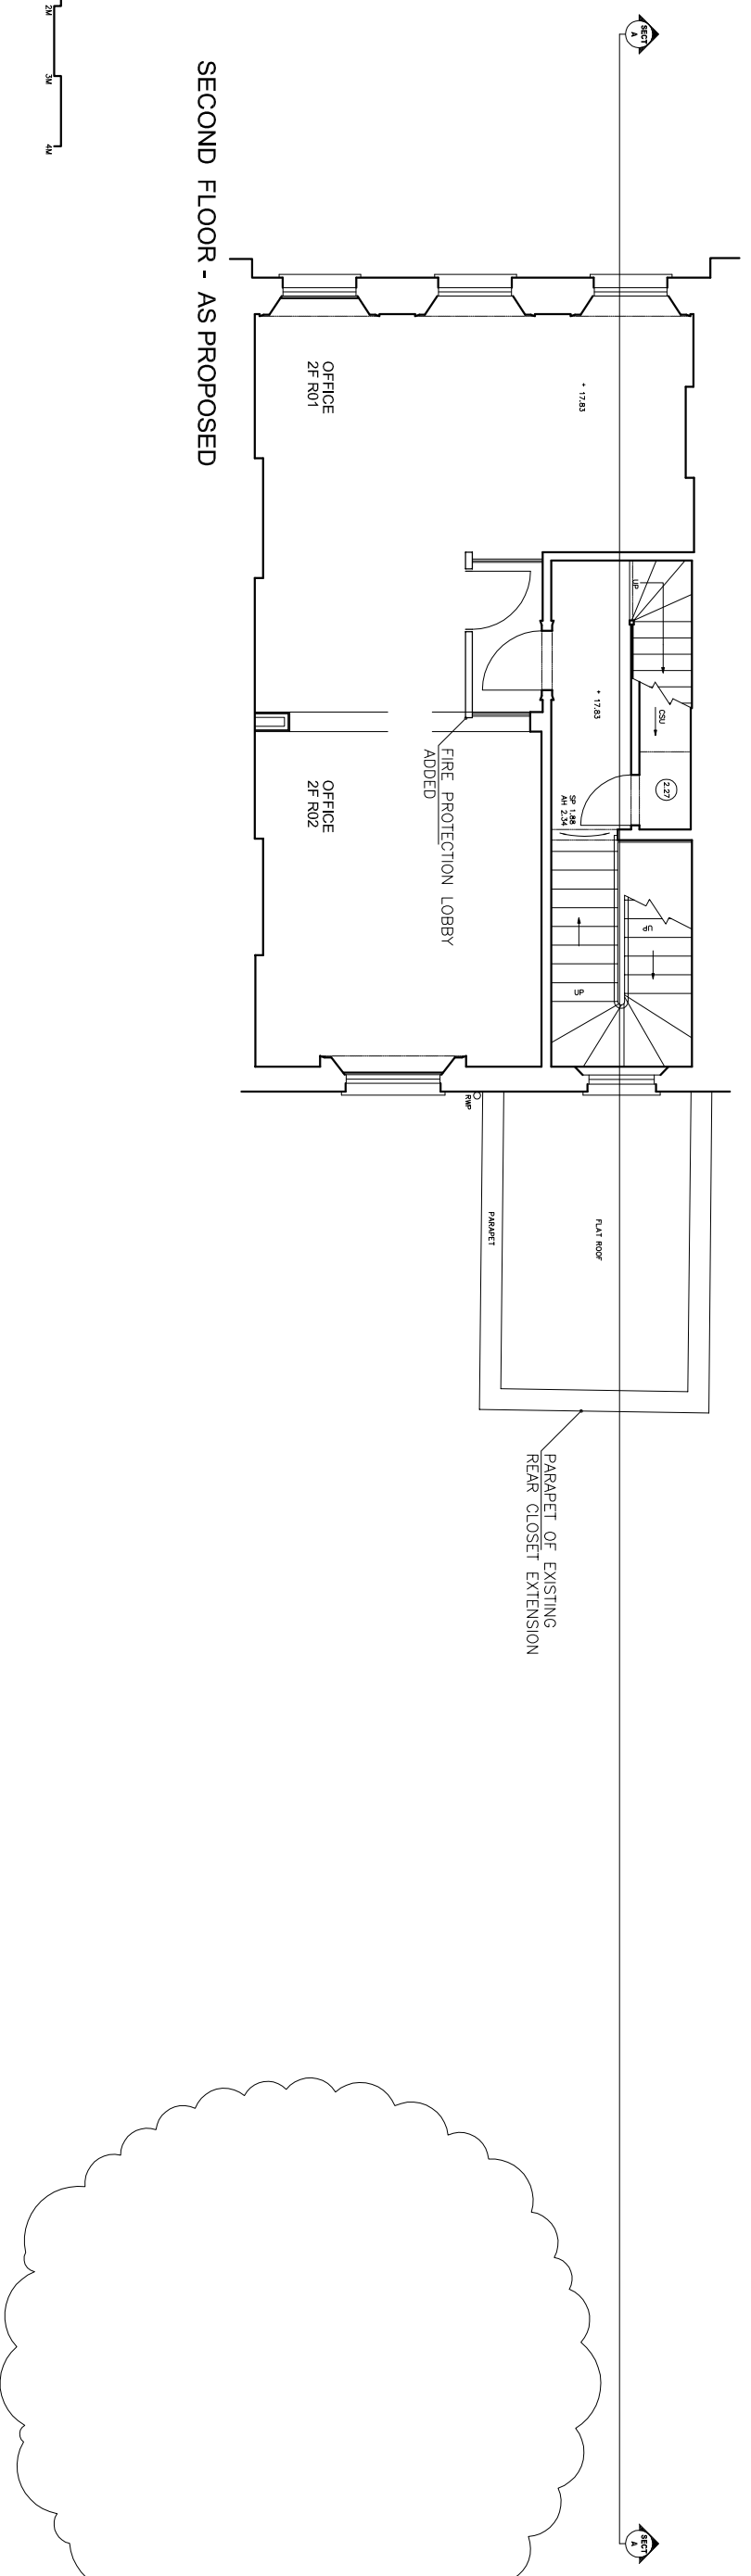

Drawing remains the Copyright of
 BTH Consulting Ltd
 No part of this drawing may be reproduced, stored in a retrieval
 system,
 or transmitted in any form or by any means without the prior
 permission
 of BTH Consulting Ltd
 Discrepancies must be referred to the Architect before
 commencement.
 All dimensions are indicative only and must be verified on site.
 Refer to specifications, schedules and detail drawings for construction
 information.

Notes

Rev.	Date	Description
A	21 JAN 2018	PLANT AND SCREEN OMITTED FROM CLOSET EXTENSION R0575

Client/Project
GENERATION MEDIA LTD
3 ENDSLEIGH STREET, LONDON

Drawing Status
PLANNING APPLICATION
SECOND FLOOR PLANS
EXISTING AND PROPOSED

bth consulting
 Studio 4, The Box
 New Ash Green
 DK
 DN33
 T: +44 (0)1524 872381
 E: admin@bthconsulting.co.uk

Date	Revision
28/15	Scale
1/100	1/100
04/3	04/3
	A
	1845/PL04