


KEY	
	EXISTING WALL
	NEW LOAD BEARING BRICKWORK
	NEW LOAD BEARING BLOCKWORK
	NEW LOAD BEARING CONCRETE WALL
	NEW LOAD BEARING STUD PARTITION
	NEW NON BEARING STUD WALL

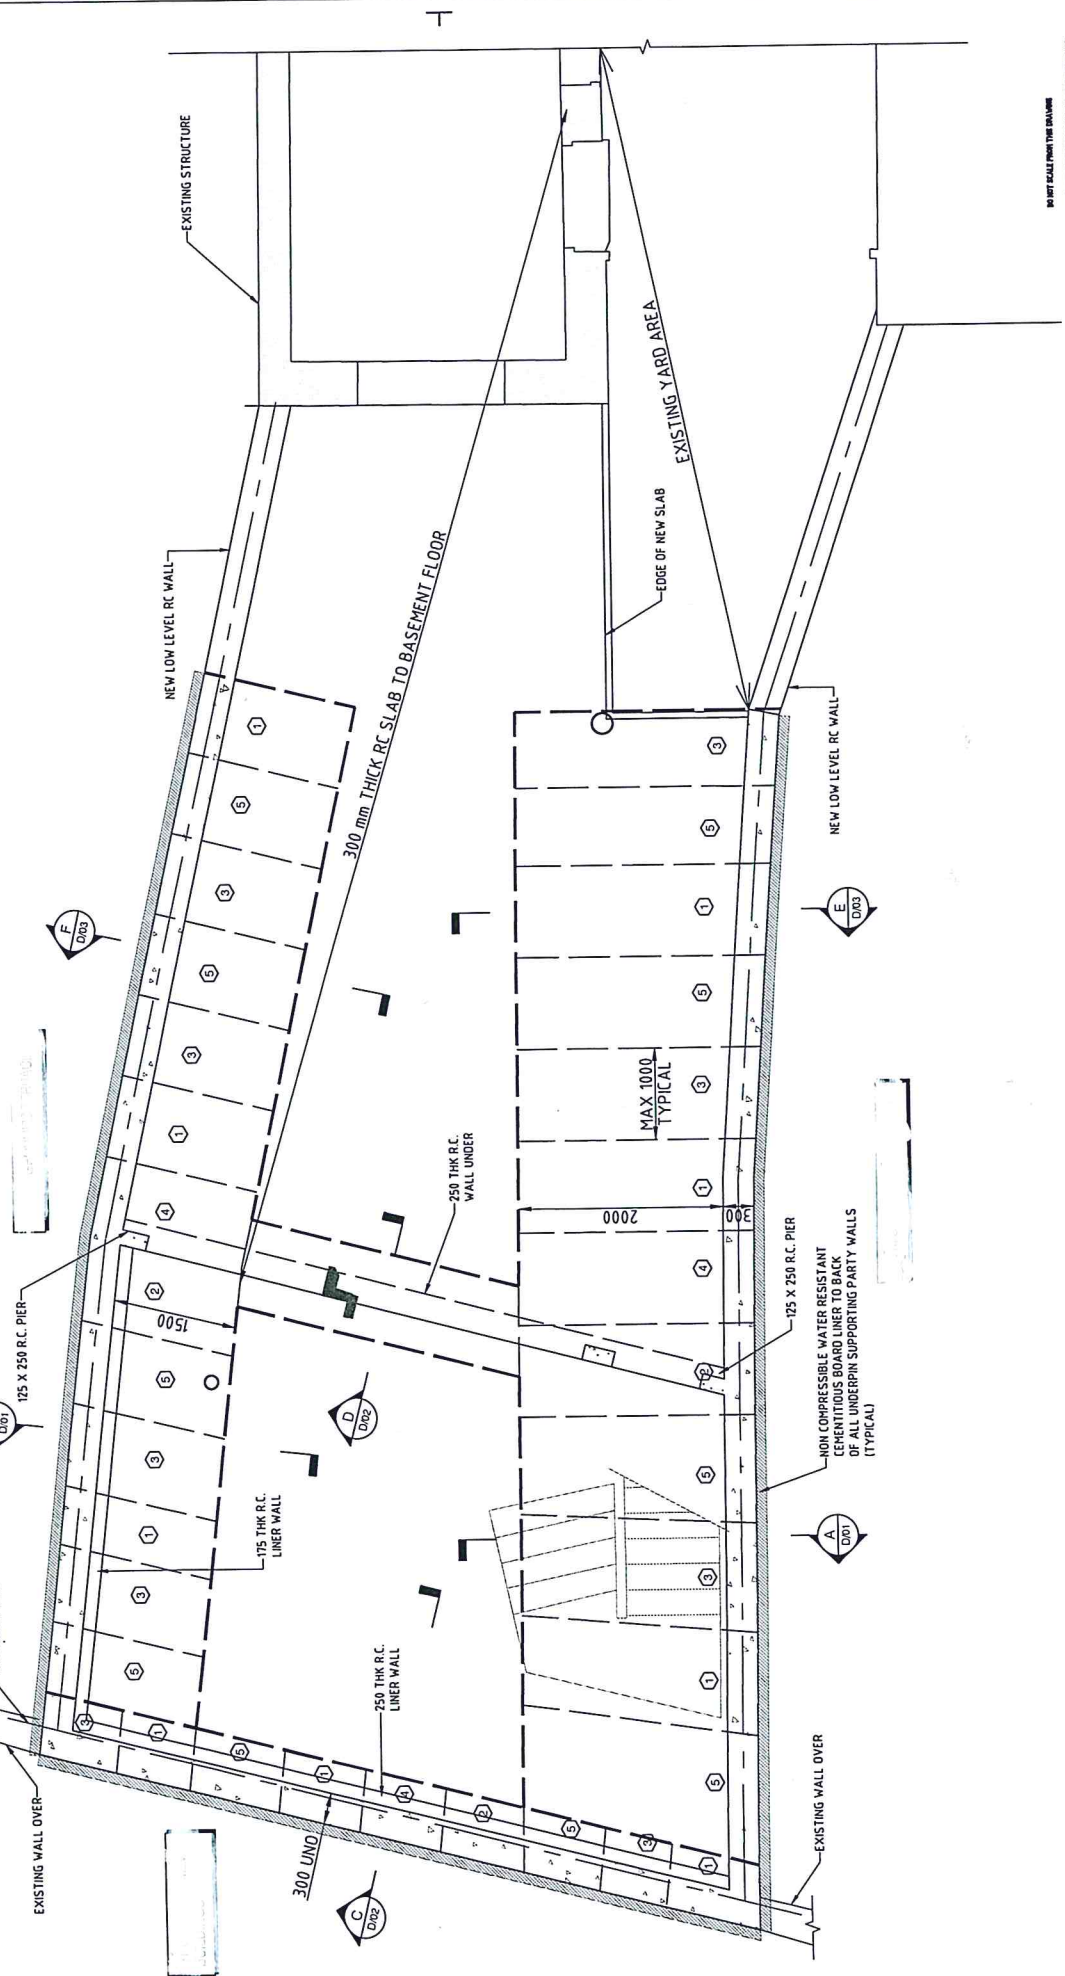

DO NOT SCALE FROM THIS DRAWING
THE CONTRACTOR IS RESPONSIBLE FOR VERIFYING ALL
DIMENSIONS BEFORE COMMENCING ANY WORK

LOWER GROUND FLOOR LAYOUT			
DRAWN	DATE	SCALE	PAPER SIZE
IZ	07/11/2014	AS SHOWN	A3
CHECKED	DATE	SCALE	PAPER SIZE
BC			
GA/01			P2

THIS DRAWING IS SUBJECT TO COPYRIGHT					
REV	DATE	DESCRIPTION	REV	DATE	DESCRIPTION
P1	07/11/14	INITIAL ISSUE			
P2		REVISED SCHEDULE			