


SECTION A-A

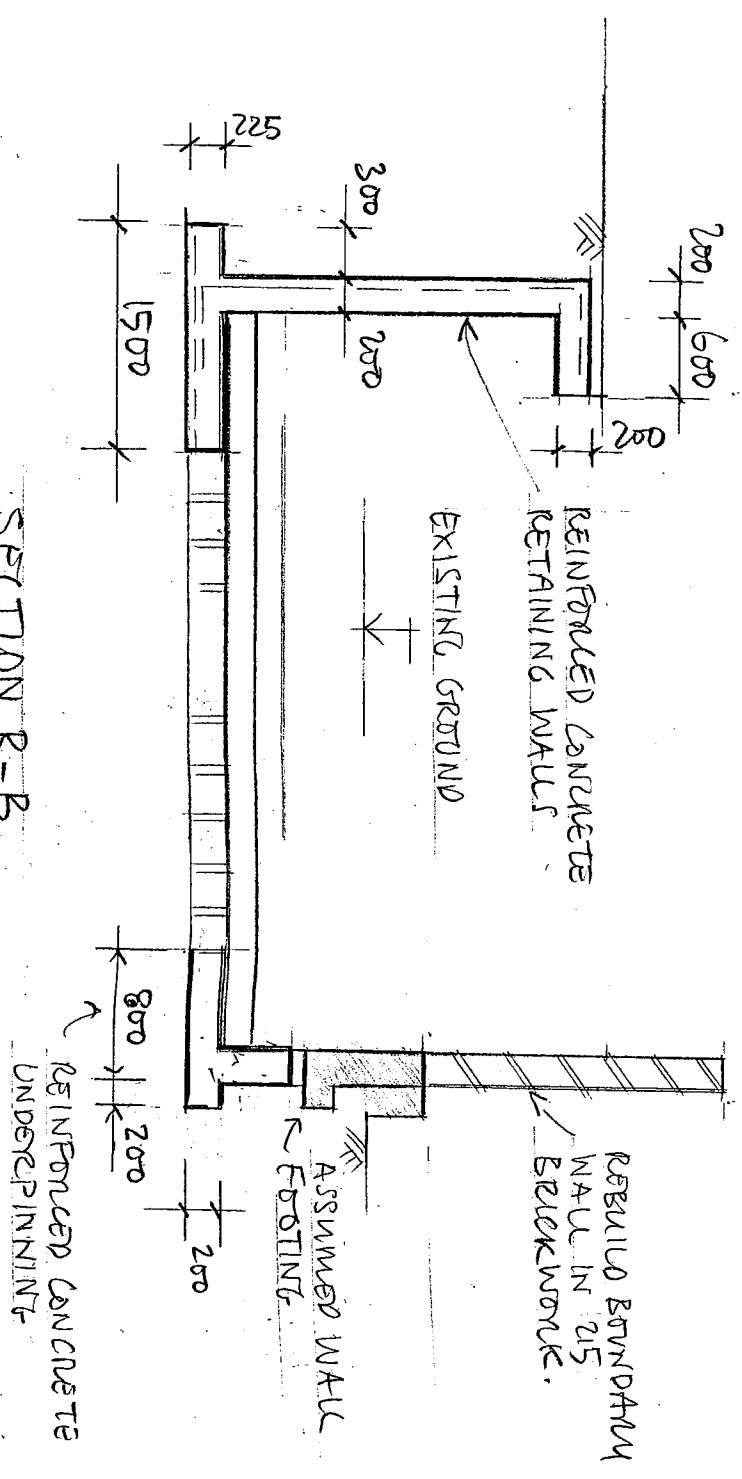

SECTION B-B

REV A. 16/12/15. SECTION B-B REVISED

CLIENT		32A St. Johns Road Englefield Green Surrey TW20 0BY Tel. 01754 430963 Fax. 01754 473703 Email. mal@brd-associates.co.uk
PROJECT	28 COMPAYNE GARDENS LONDON NW6	
DRAWING	INTERNAL & EXTERNAL ALTERATIONS STRUCTURAL DETAILS SHEET 4 OF 4	
DRAWN	BP	DATE
CHECKED		SCALE
TITLE NO.		DRAWING NUMBER
		6724/04 A

**BIRD Associates**  
CONSULTING ENGINEERS