

Satin stainless steel cover plate

white LED modules

IP67 LED single output power supply

aluminium face panels powder coated RAL5002 blue

steel wall bracket

050 opal white acrylic fret cut and inlaid illuminated lettering and coachline

Light output estimated @ 160 candellas sq mtr.



104 Churchway Street,  
Leicester,  
Le4 5PL  
TEL: 0116 2740044  
FAX: 0116 2747833

Client:

Carluccio's

Project:

Via Carluccio's  
Tottenham  
Court Rd

Drawings:

LED  
internally  
illuminated  
double sided  
projecting sign

Job Number:

27493

Order:

Date:


18.01.16

Project:

Project No:

PAE

THIS DRAWING AND THE  
INFORMATION IT  
CONTAINS IS THE PROPERTY  
OF ETCHELLS SIGNS LTD.  
IT MAY NOT BE USED OR  
COPIED IN ANY WAY WITHOUT  
PRIOR WRITTEN CONSENT.

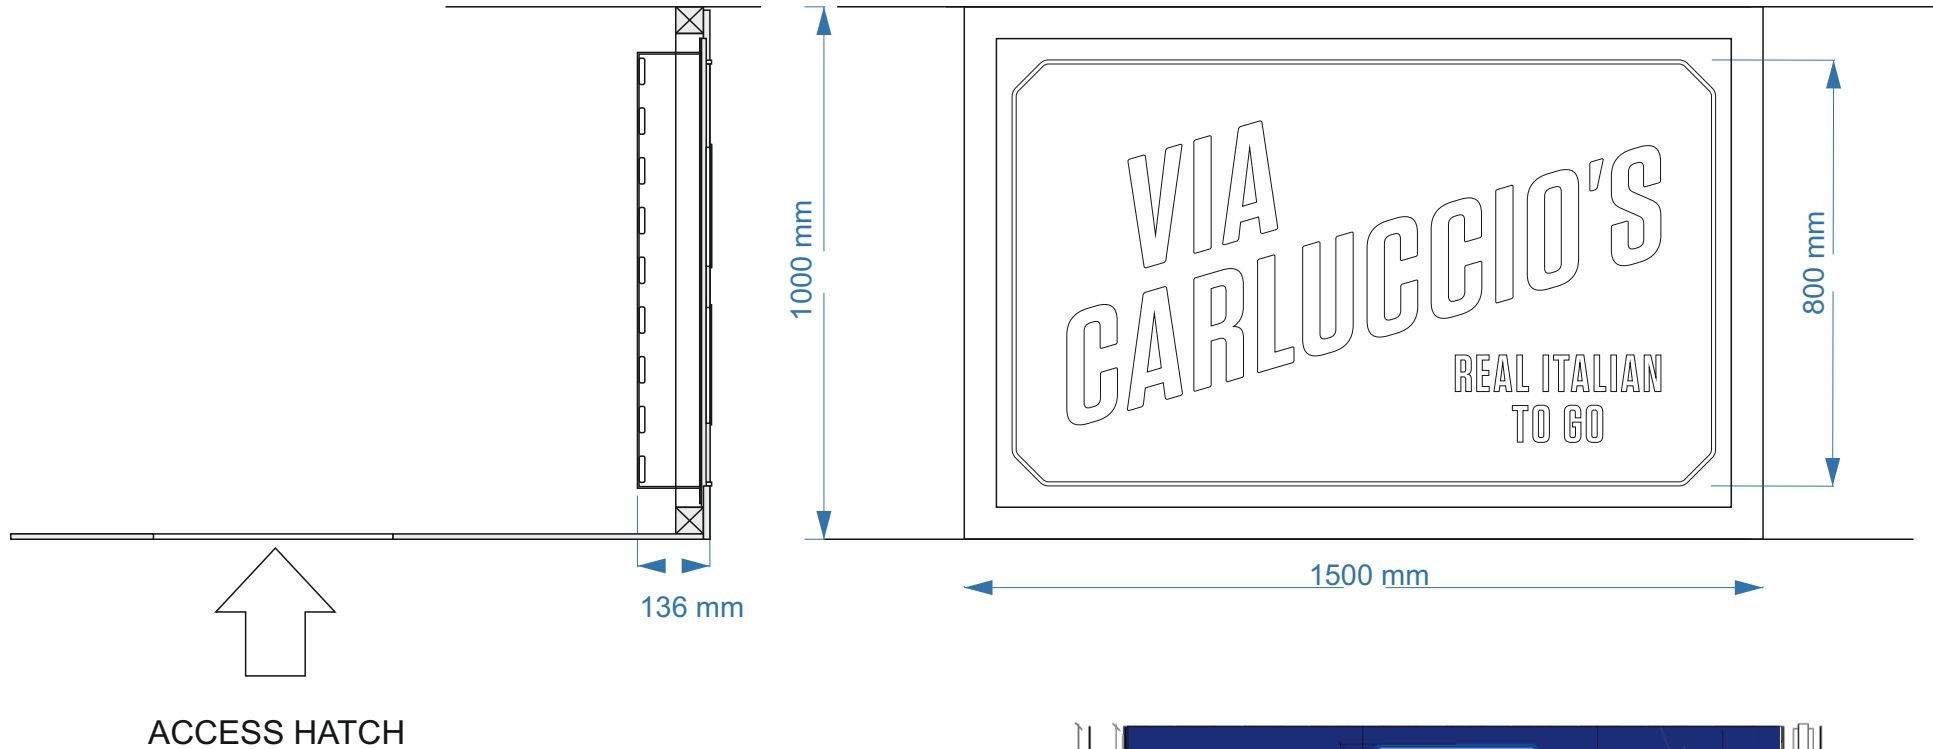

Client:

Product:

Via Carluccio's  
Tottenham  
Court Rd

Description:

LED  
internally  
illuminated  
double sided  
projecting sign

Stock Number:

27493

Status:

Date:

18.01.16

Designer:

Drawn By:

PAE

LED modules accessible through back box sited to rear of fascia.

white LED modules

IP67 LED single output power supply

12mm painted MDF face panel RAL5002 blue built into bulkhead

10mm 050 opal white acrylic fret cut and inlaid illuminated lettering and coachline

Light output estimated @ 160 candellas sq mtr.

