


FOR DETAILED SECTION, SEE 312.PL.015

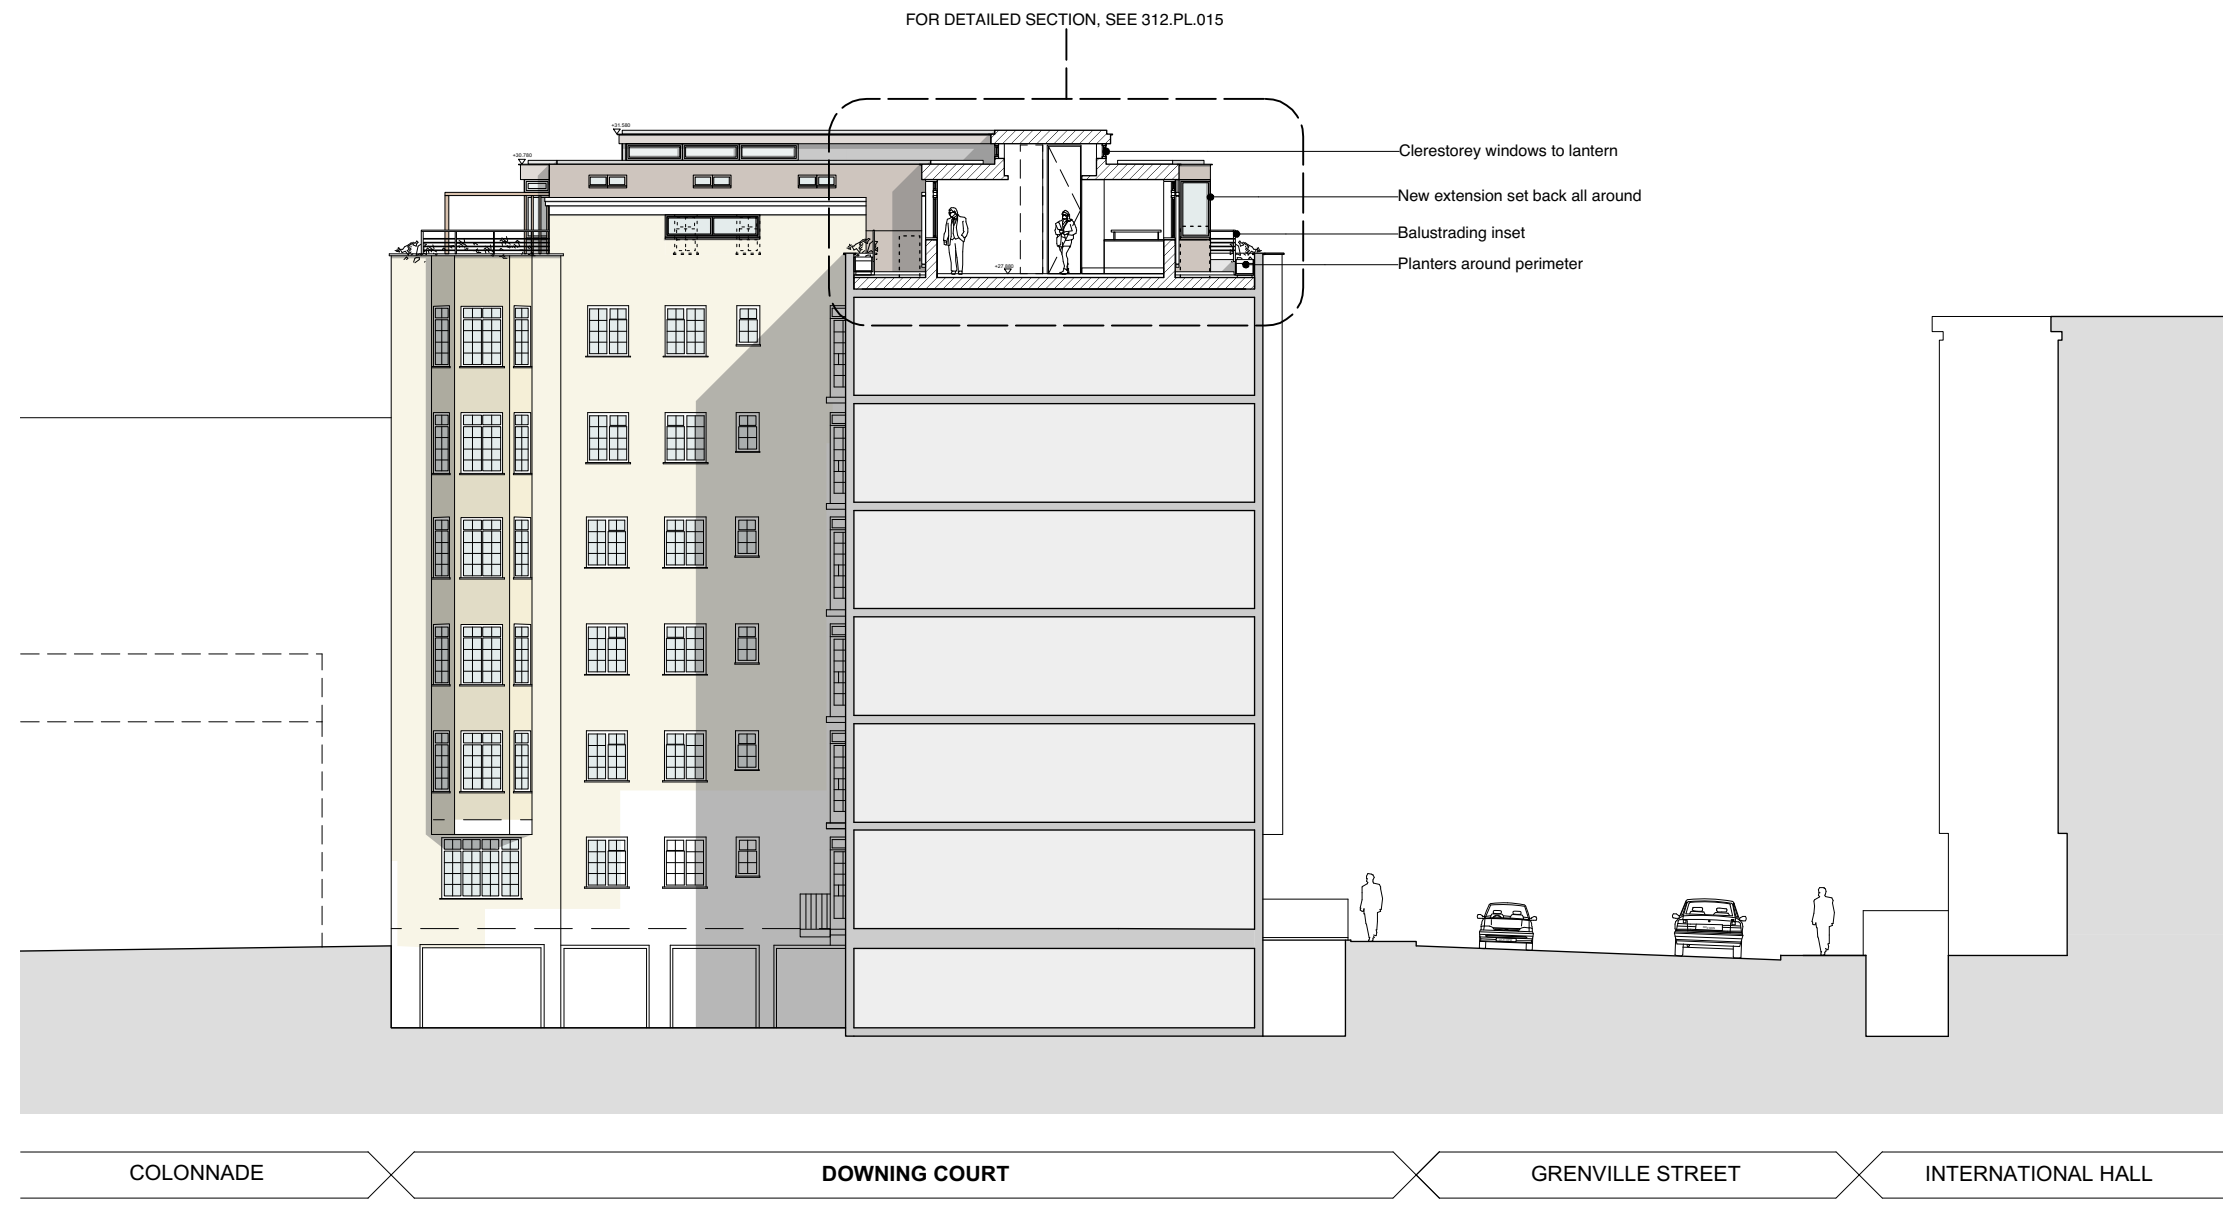

COLONNADE

DOWNING COURT

GRENVILLE STREET

INTERNATIONAL HALL

DRAWING: PROPOSED SECTION AA

CLIENT: PHILCOL PROPERTIES LTD.


PROJECT: DOWNING COURT, GRENVILLE STREET, LONDON, WC1N 1LX

DRAWING NO: 312.PL.010

SCALE: 1:200 @ A3 / 1:100 @ A1

DATE: MAY 2015

DRAWING STATUS: PLANNING

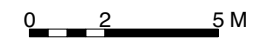

**McDowell+Benedetti**

34-35 Hatton Garden, London EC1N 8DX  
email@McDowellBenedetti.com t. 020 3475 7500  
f. 020 3475 7501