


Proposed Detailed Section AA

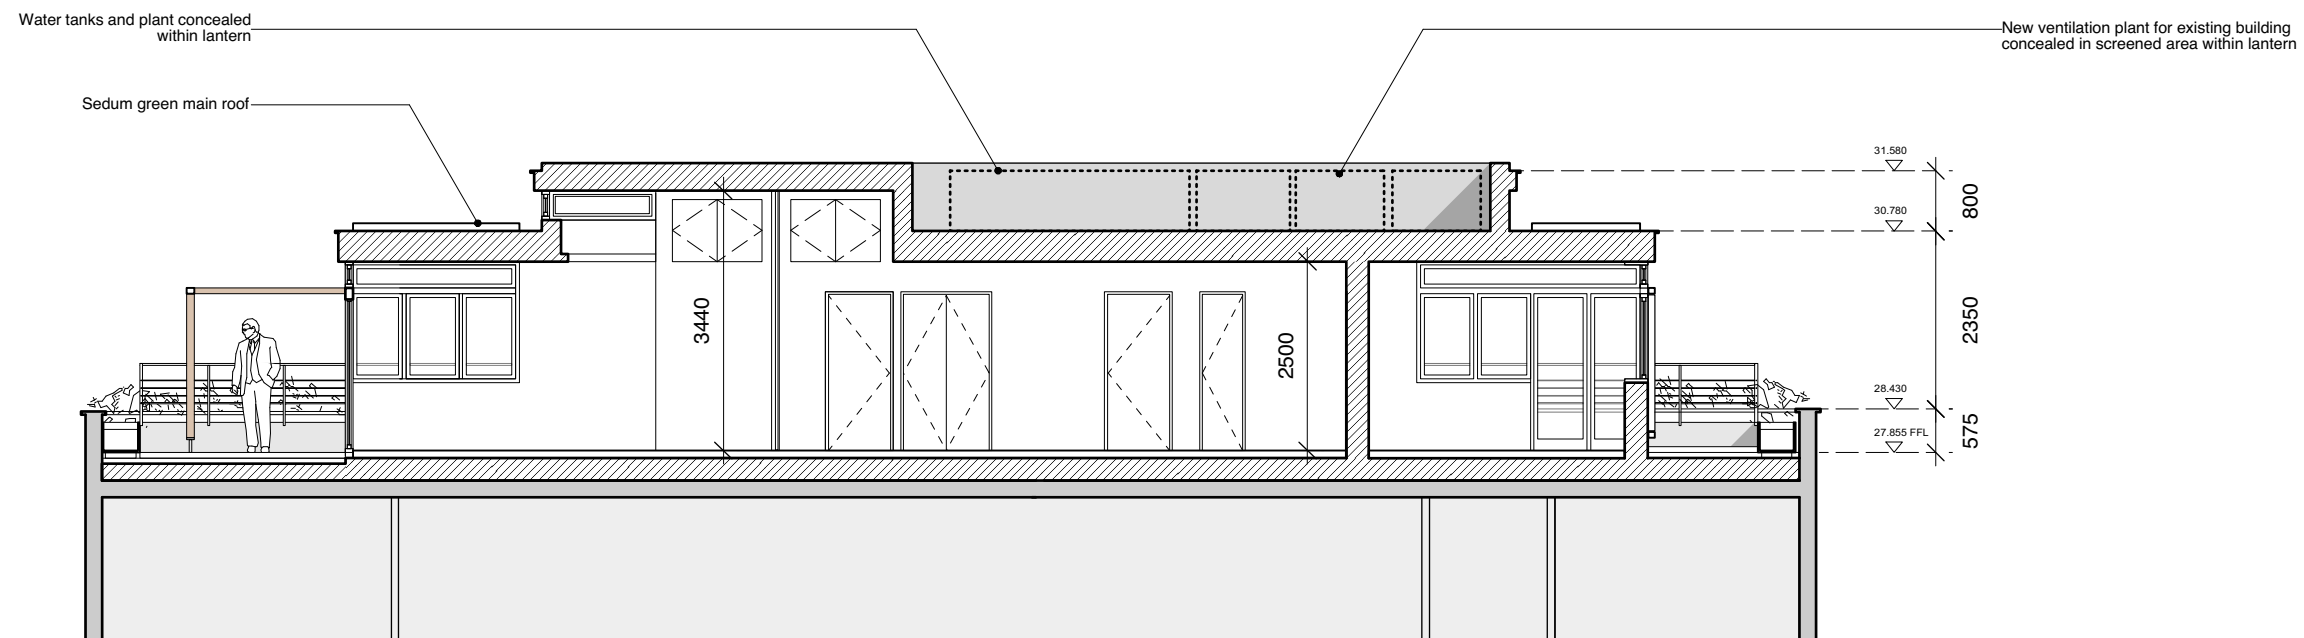

Proposed Detailed Section CC

DRAWING: PROPOSED TYPICAL DETAILED SECTIONS

CLIENT: PHILCOL PROPERTIES LTD.

PROJECT: DOWNING COURT, GRENVILLE STREET, LONDON, WC1N 1LX

DRAWING NO: 312.PL.015

SCALE: 1:100 @ A3 / 1:50 @ A1

DATE: MAY 2015

DRAWING STATUS: PLANNING



**McDowell+Benedetti**

34-35 Hatton Garden, London EC1N 8DX  
email@McDowellBenedetti.com t. 020 3475 7500  
f. 020 3475 7501