


UPPER FLOORS DETAILED ELEVATION

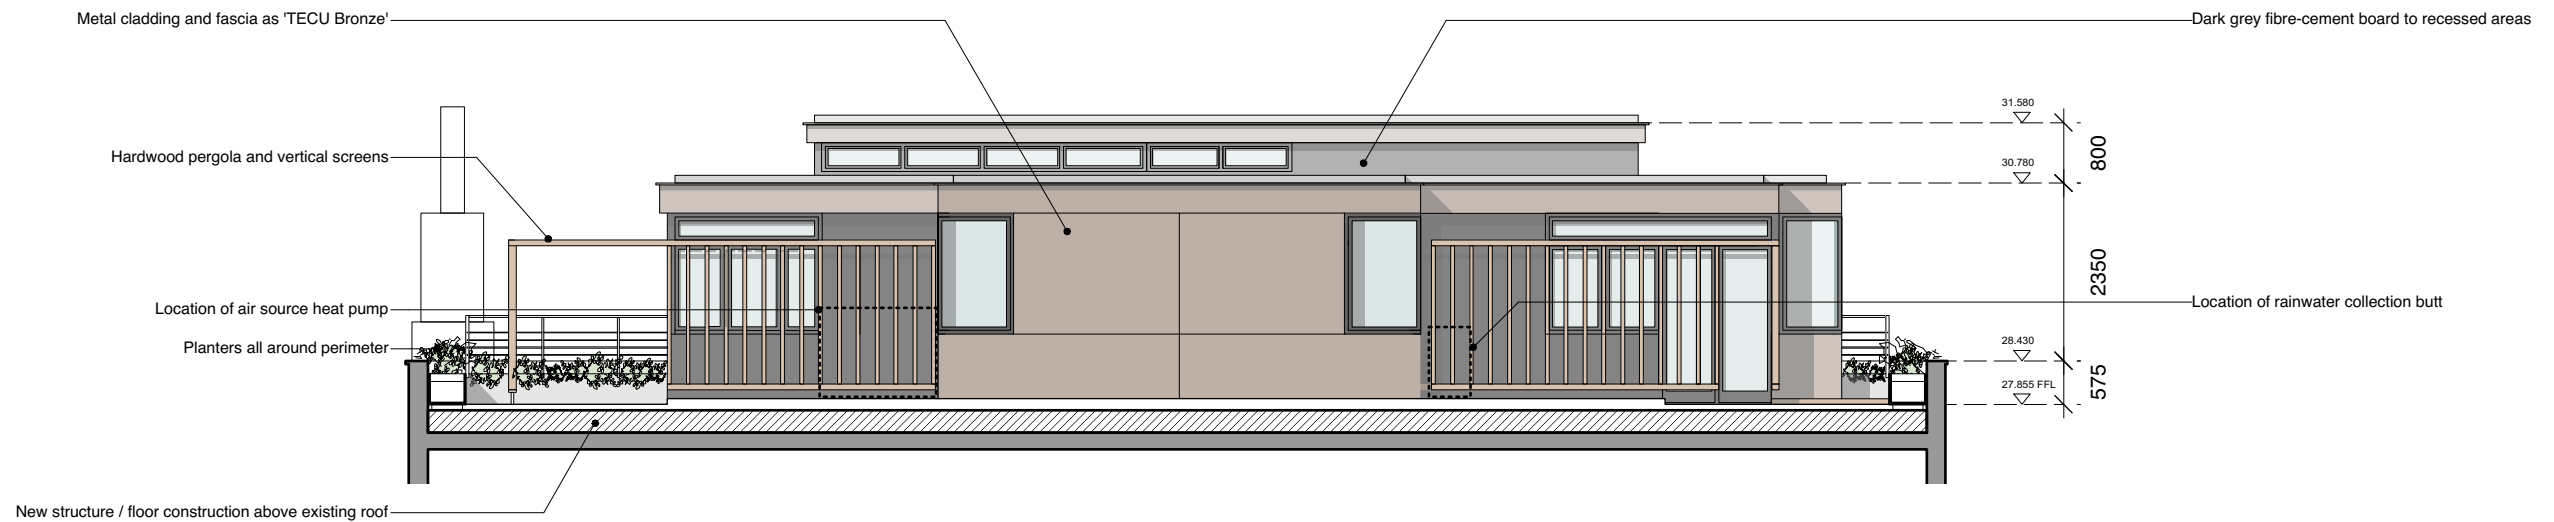

DETAILED ELEVATION FROM TERRACE SET-BACK

DRAWING: PROPOSED TYPICAL DETAILED ELEVATION

CLIENT: PHILCOL PROPERTIES LTD.

PROJECT: DOWNING COURT, GRENVILLE STREET, LONDON, WC1N 1LX



DRAWING NO: 312.PL.016

SCALE: 1:100@A3/ 1:50@A1

DATE: MAY 2015

DRAWING STATUS: PLANNING

**McDowell+Benedetti**

34-35 Hatton Garden, London EC1N 8DX  
email@McDowellBenedetti.com t. 020 3475 7500  
f. 020 3475 7501