

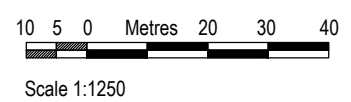


Scale 1:200

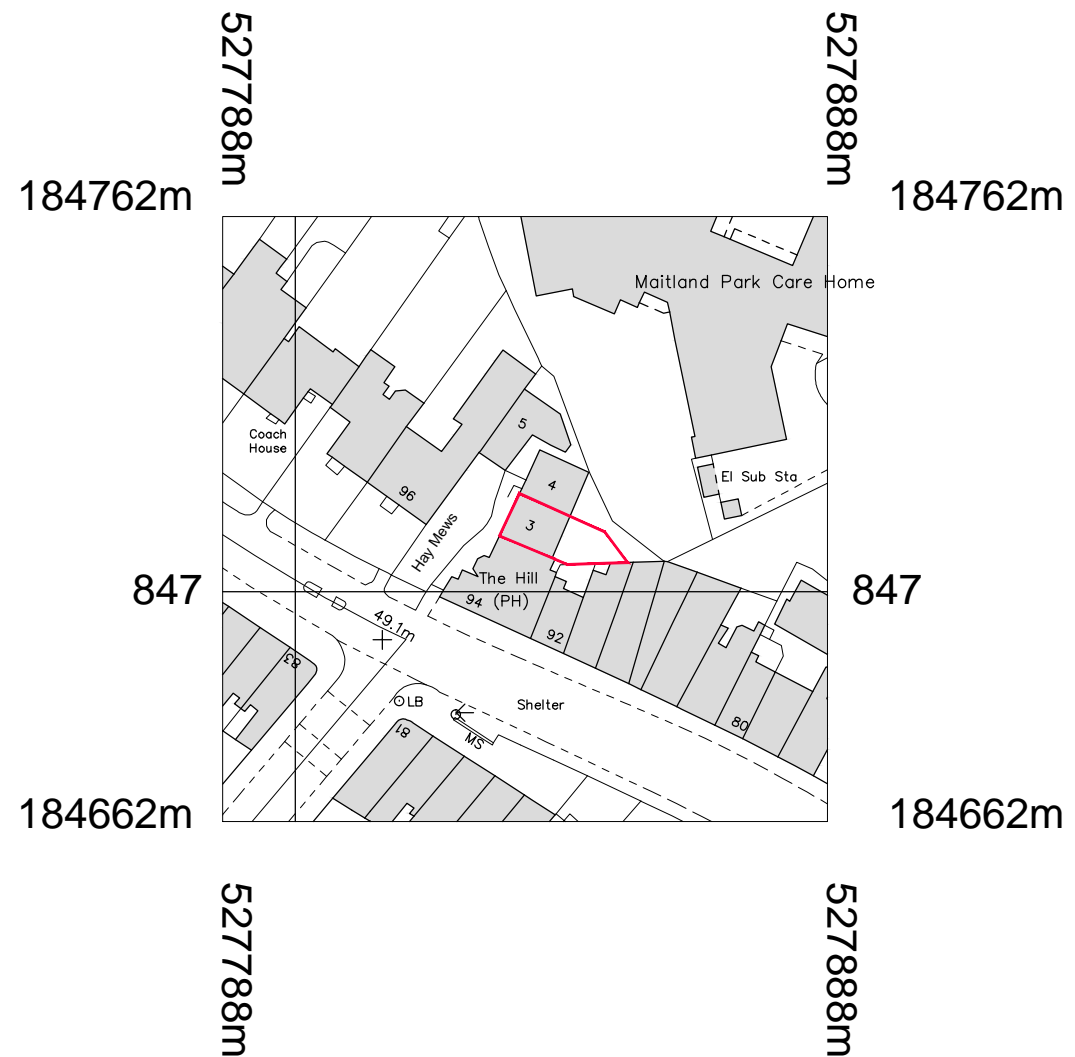


Scale 1:1250

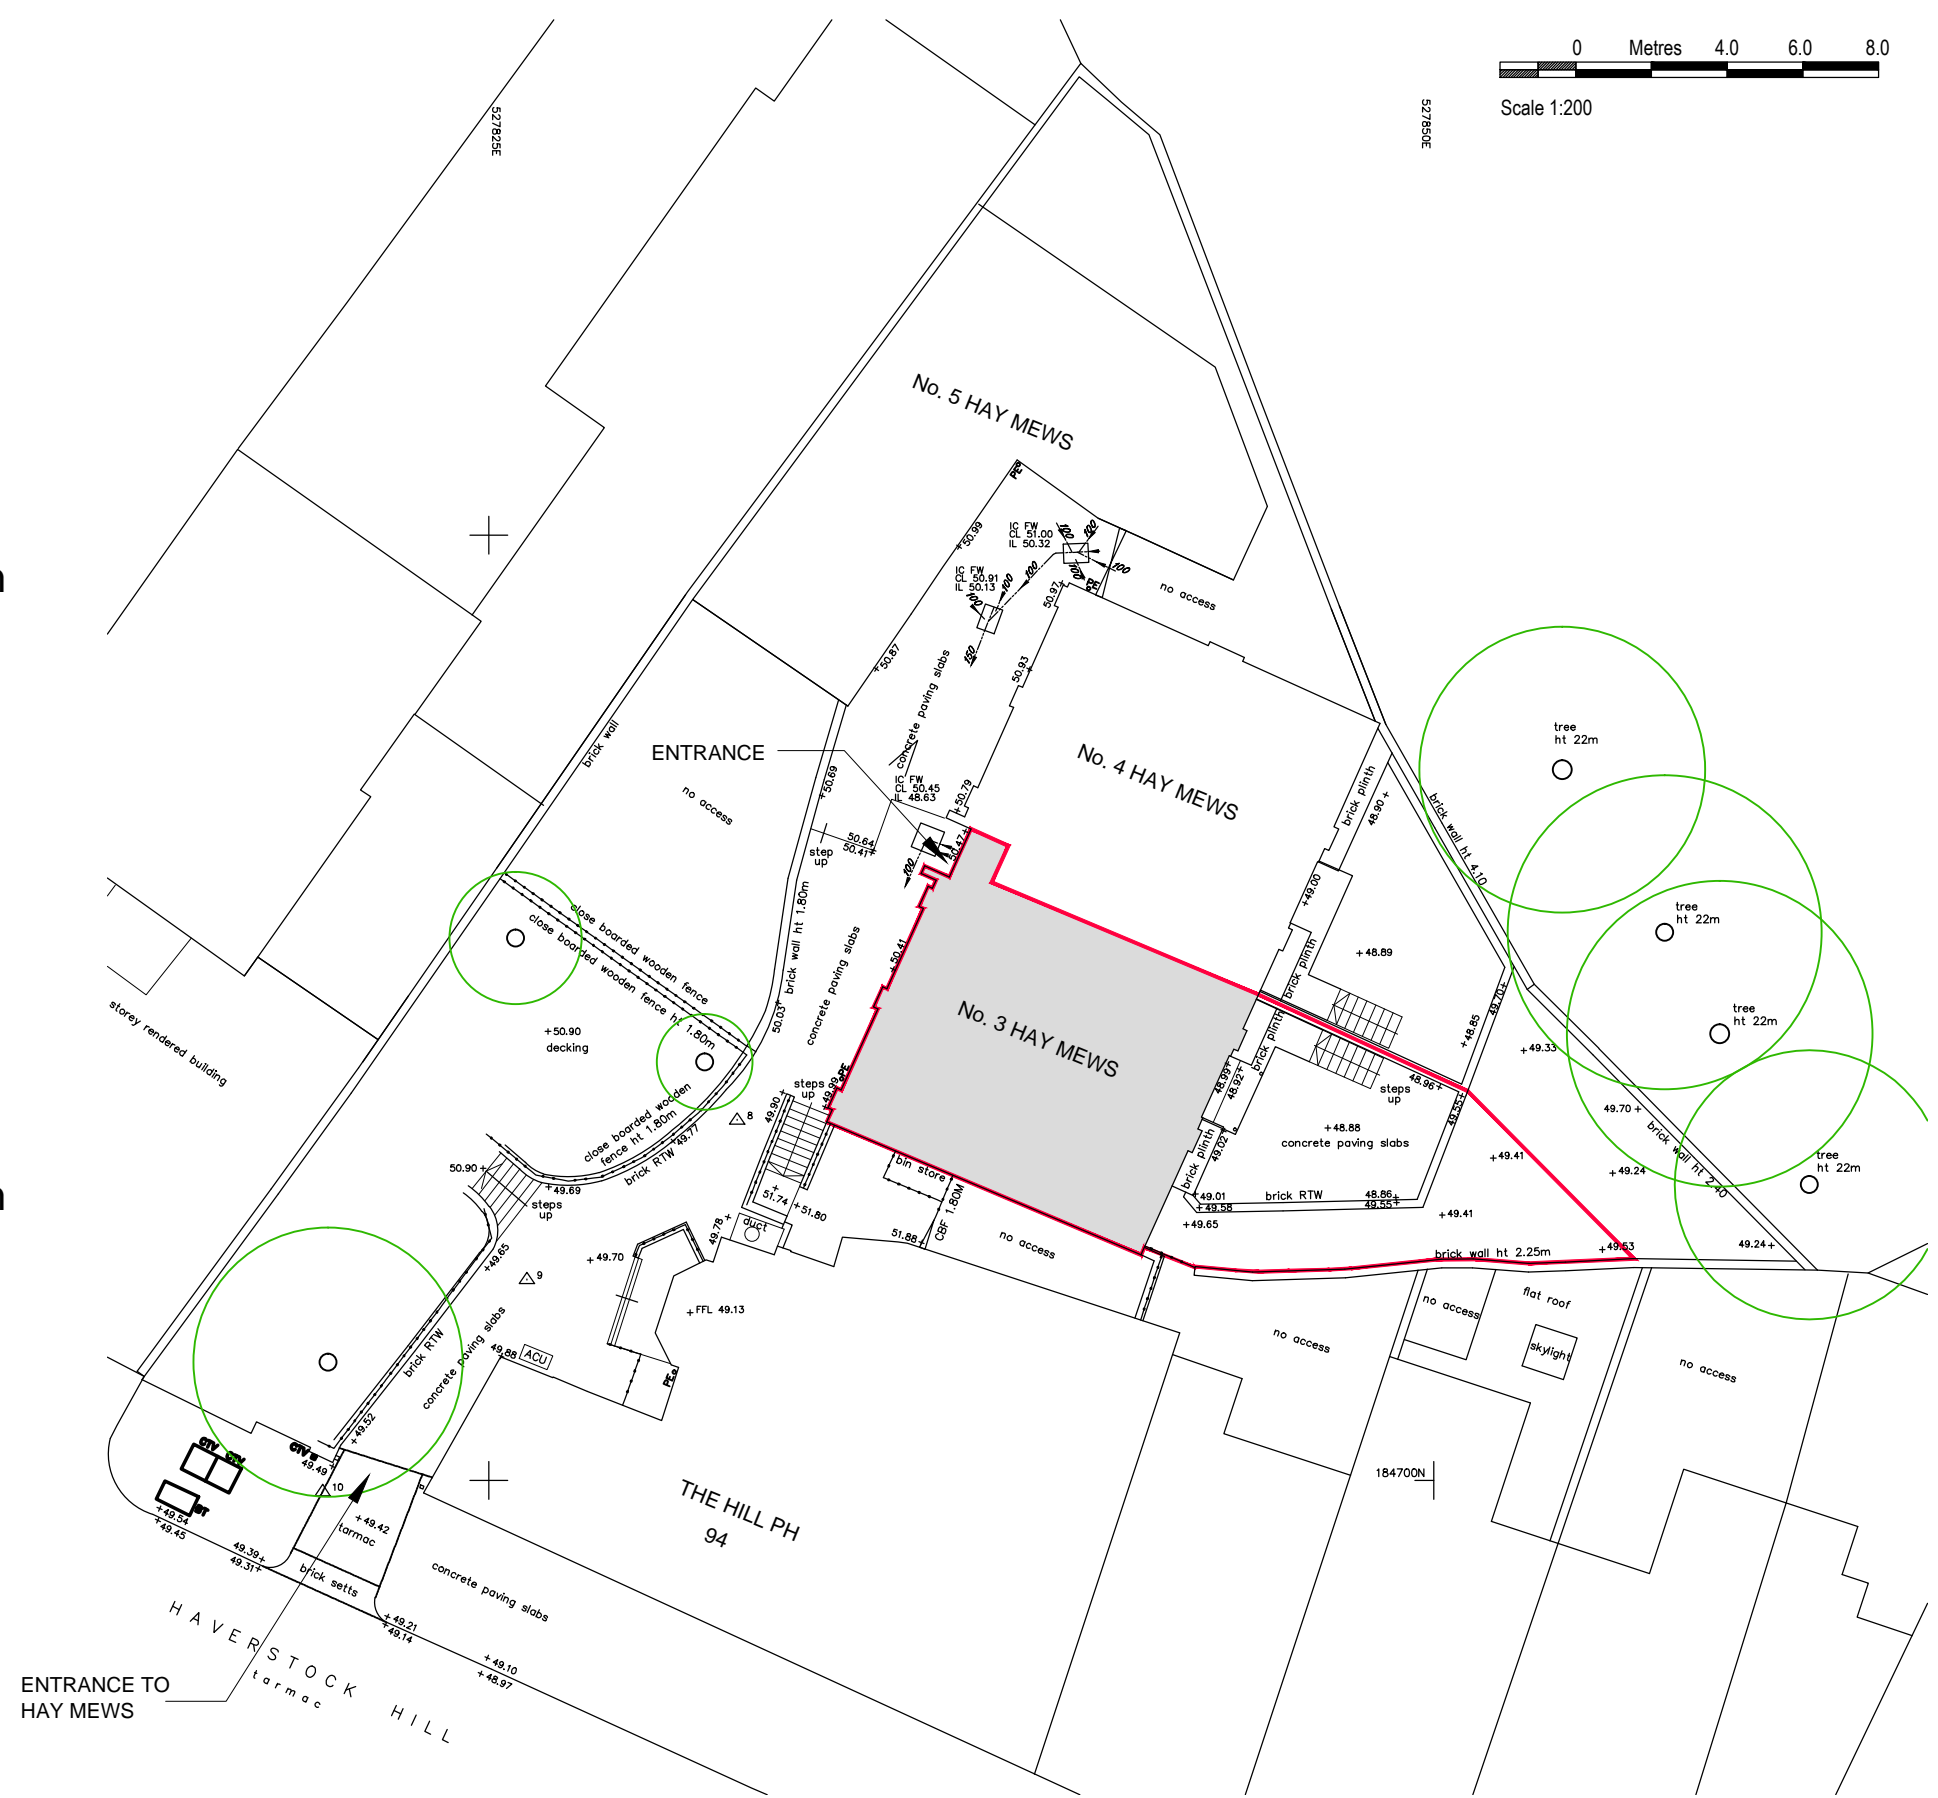

Site Block Plan: 1:200 @ A3

Site Location Plan: 1:1250 @ A3
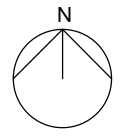
<p>Orientation</p> 	<p>Notes:</p>	<p>Date: January 2016</p> <p>Scale: 1:1250 & 1:200 @ A3</p>	<p>Drawing Title: Existing_Site Location and Block Plan</p>	<p>Project: 3 Hay Mews 94 Haverstock Hill London. NW3 2BG</p> <p>Drawing No: 016 - 020 - 001</p>	<p>BAILEY - ENGLISH STUDIO</p> <p>Unit 39 - Battersea Business Centre - 99-109 Lavender Hill - London - SW11 5QL e: admin@baileyenglishstudio.com</p>
--	---------------	---	---	--	--