



EXISTING 1:100



PROPOSED 1:100

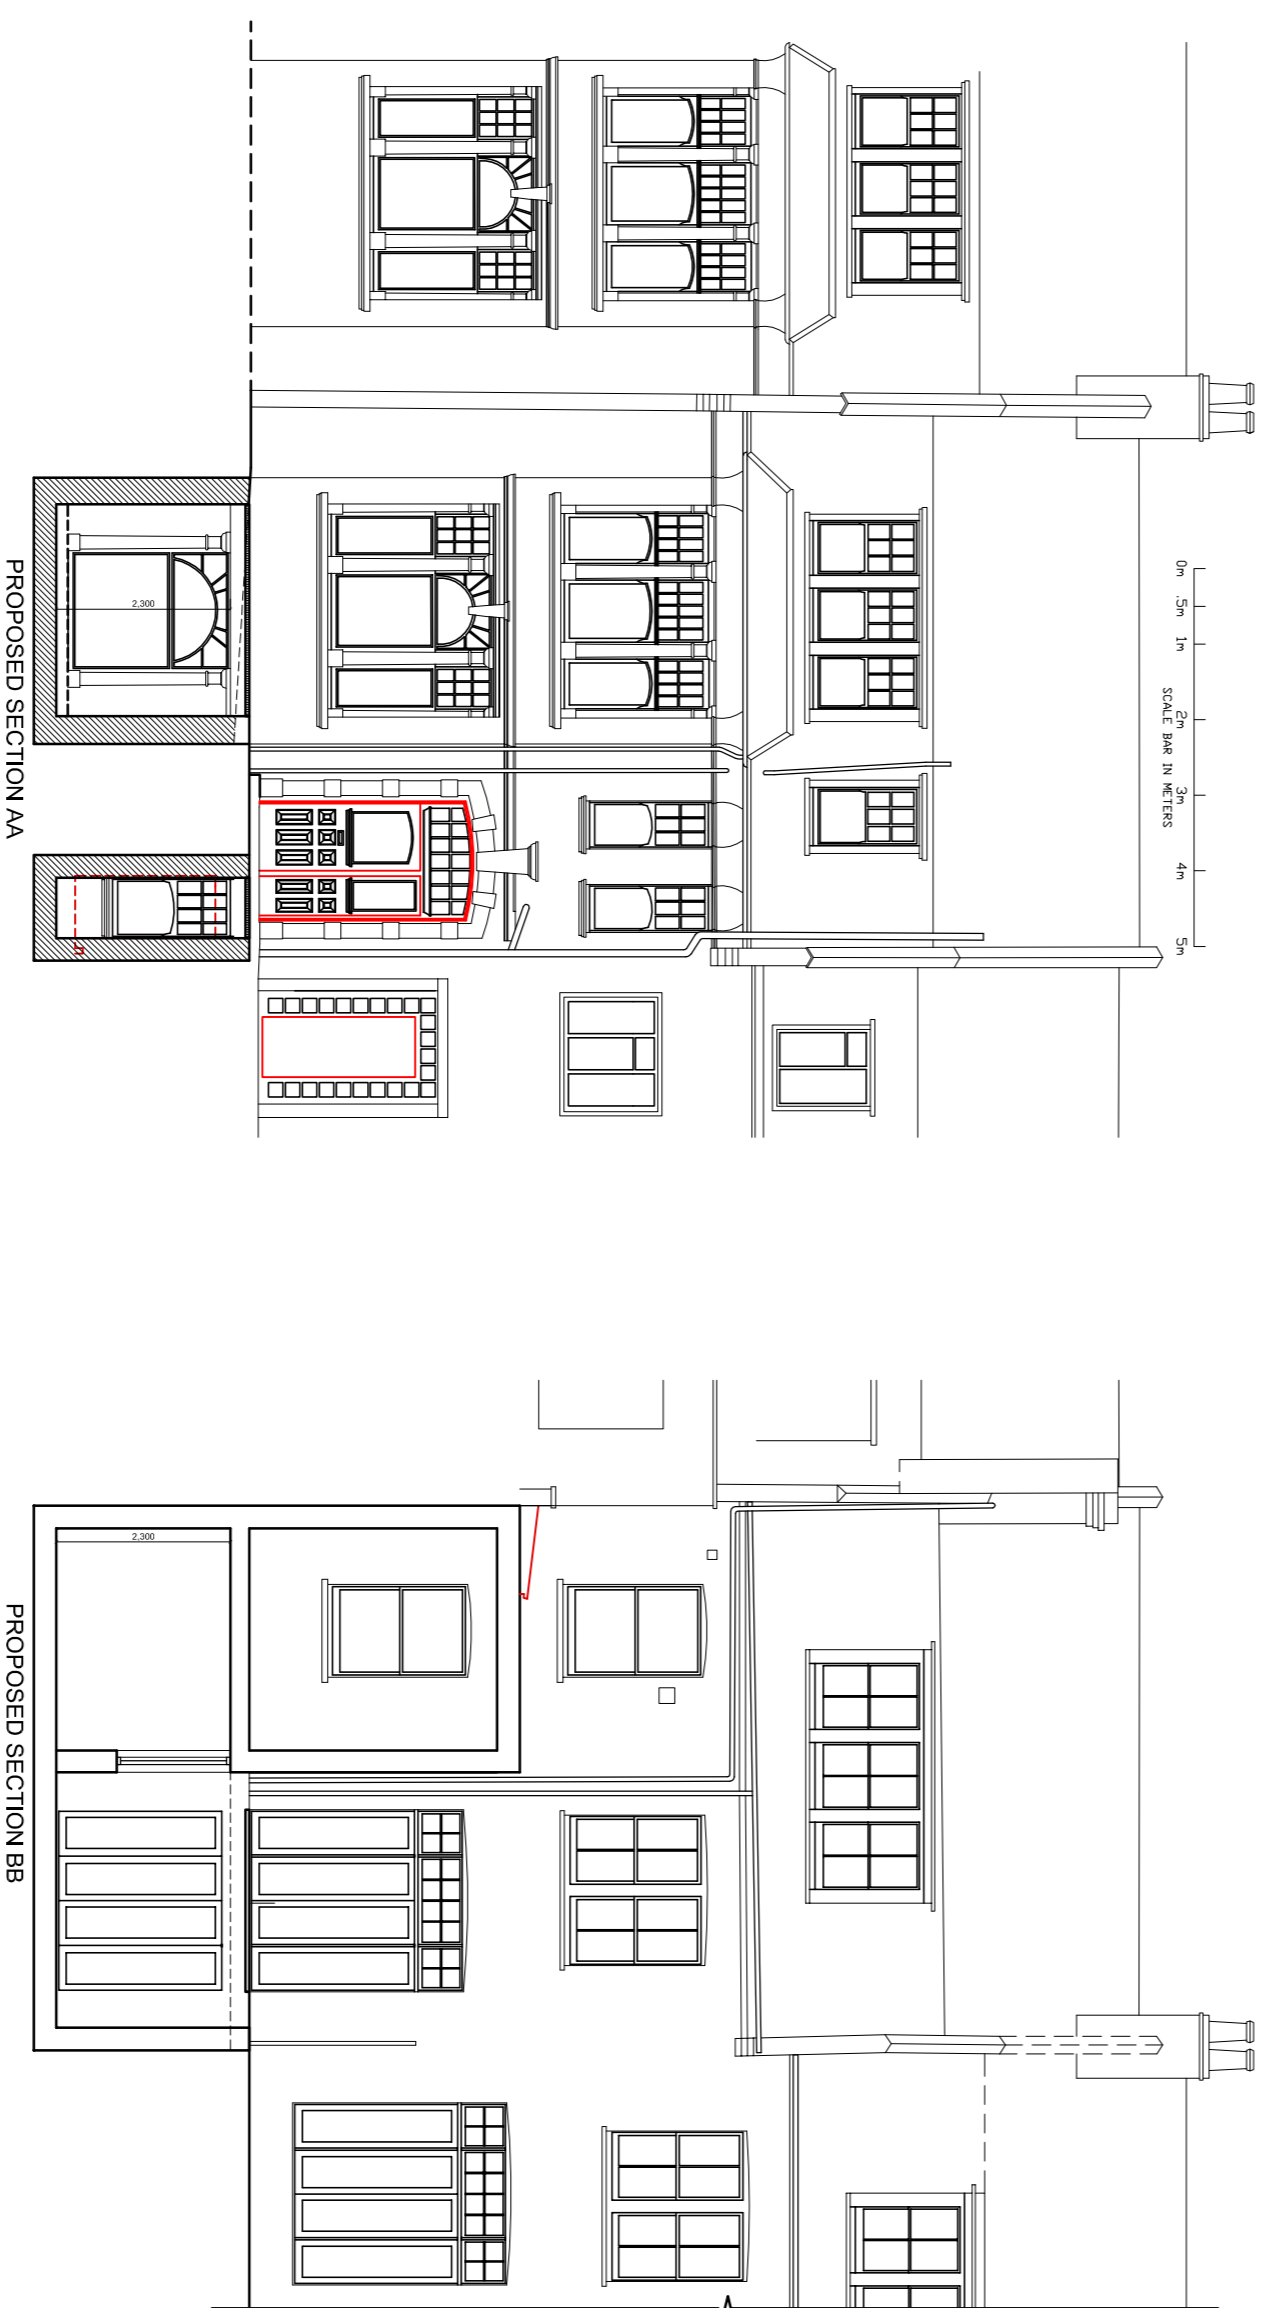

PROPOSED 1:50

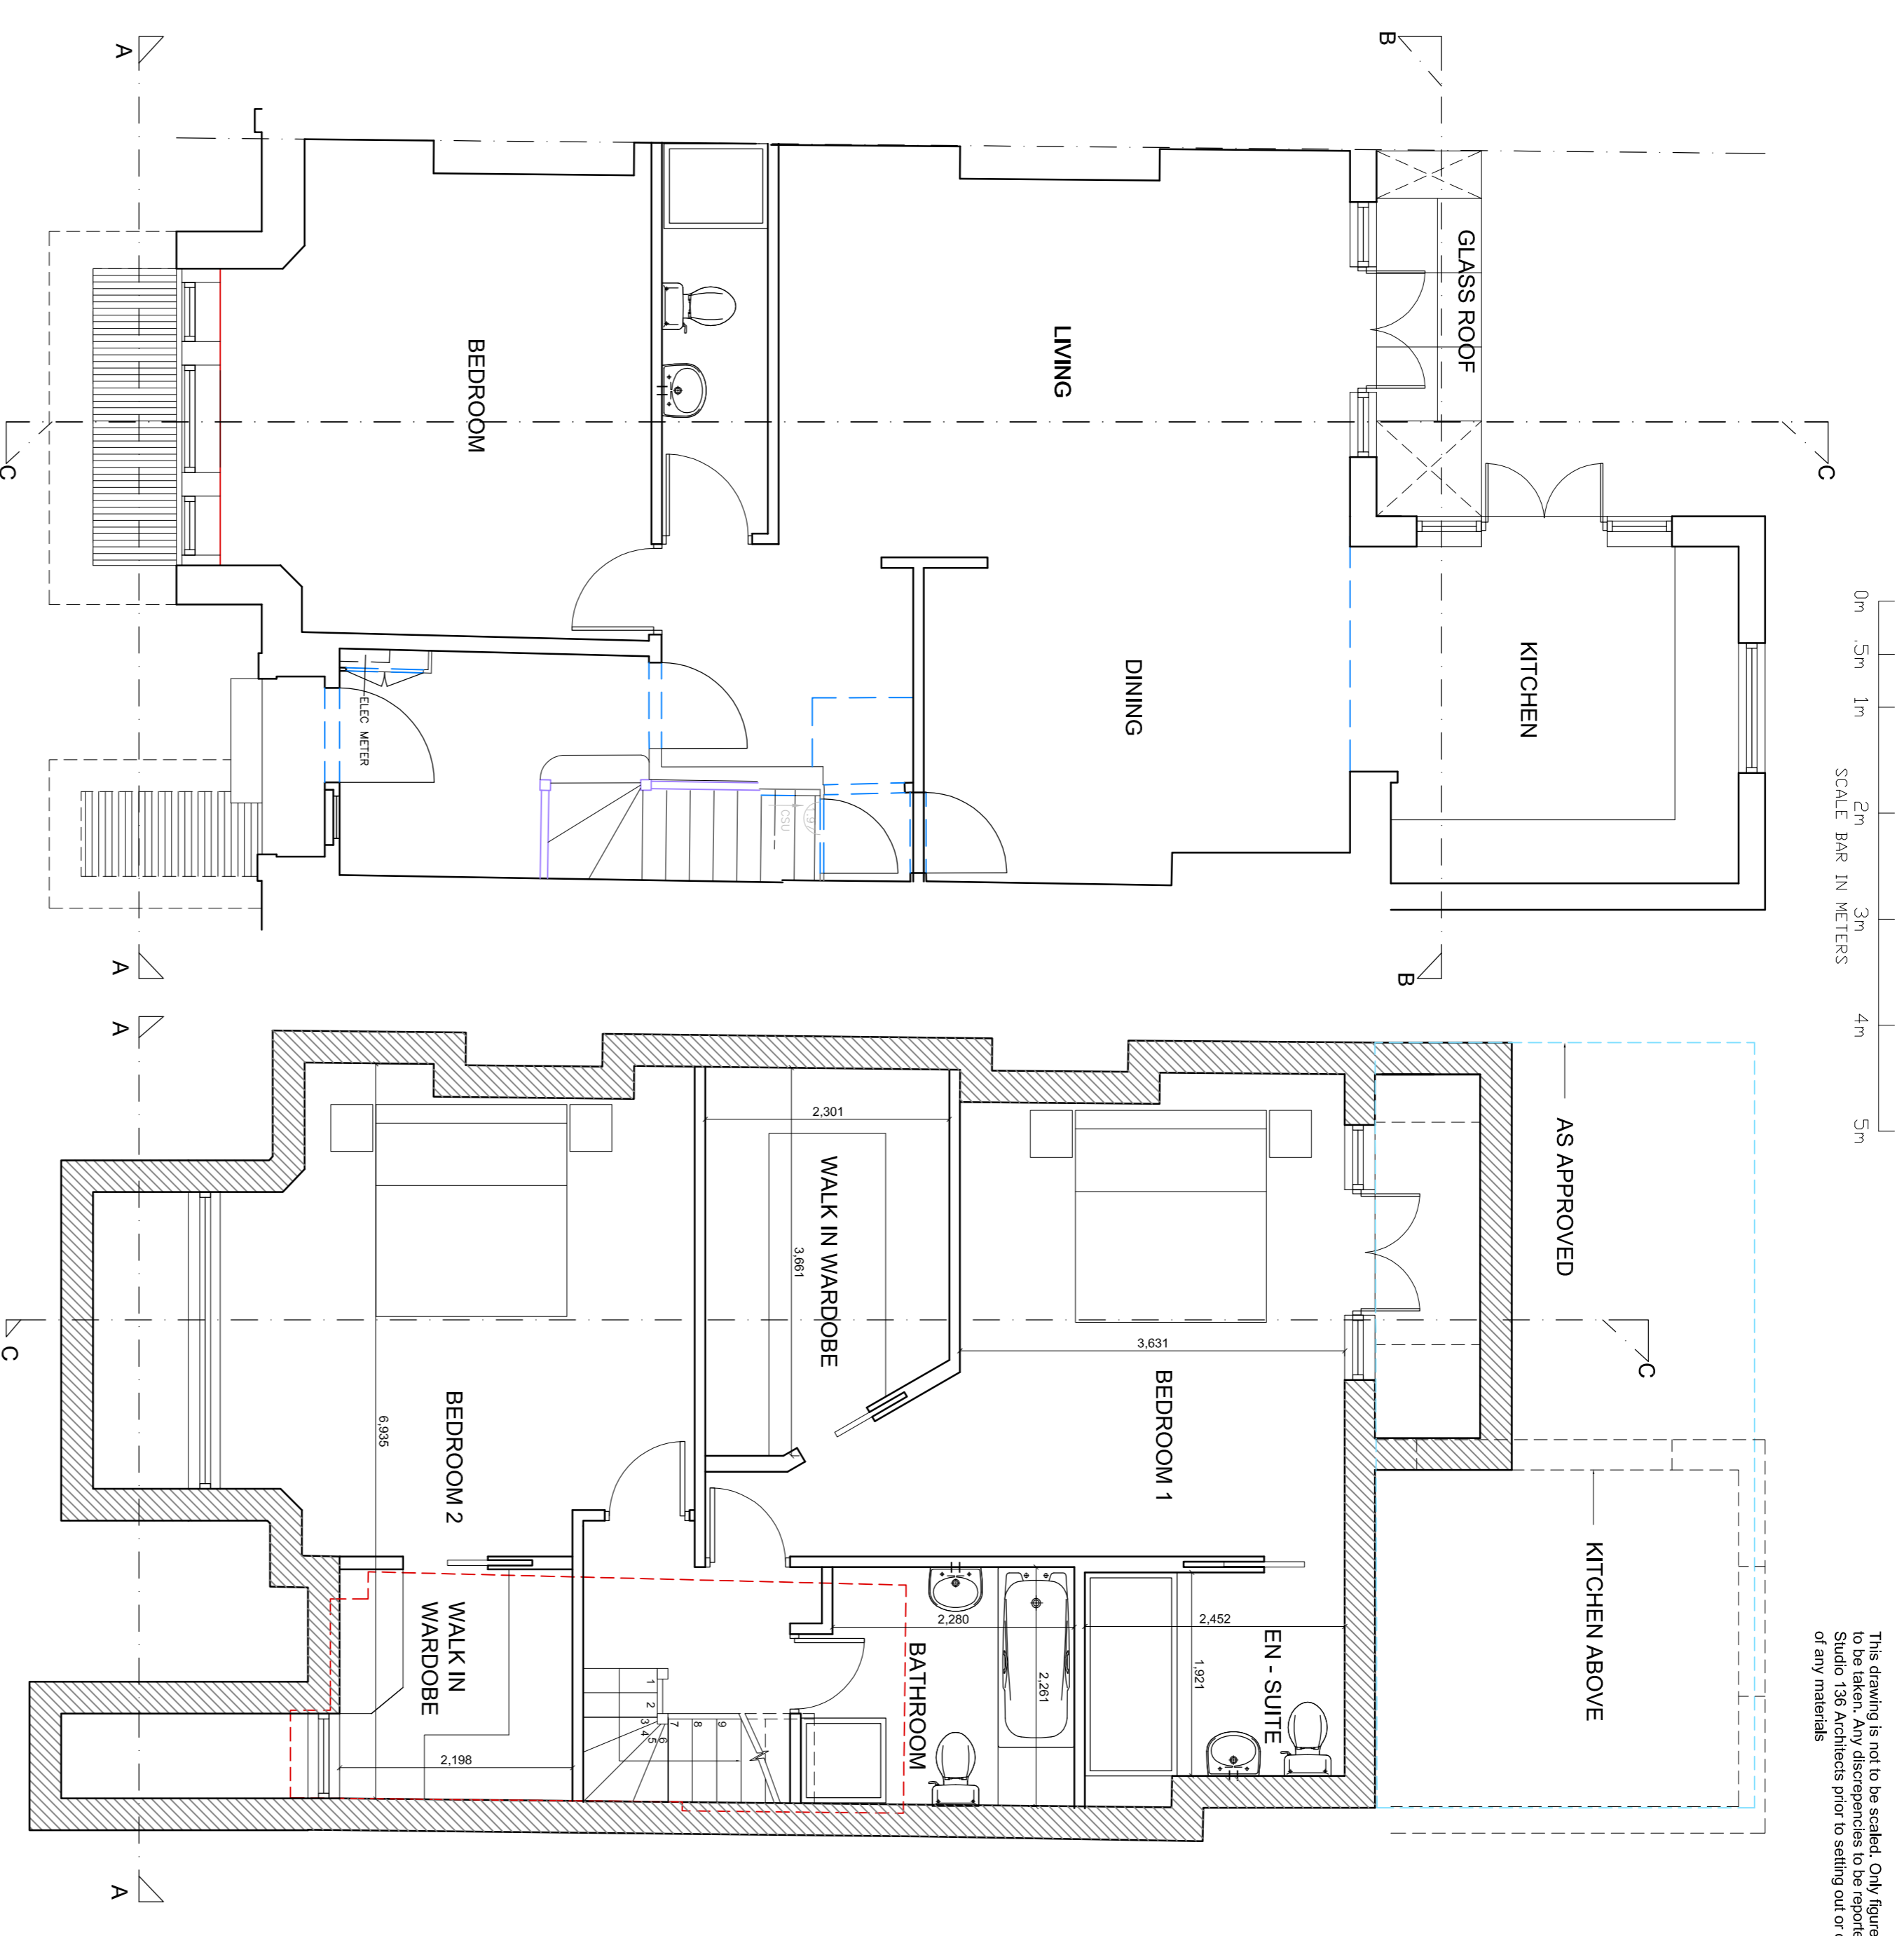

Copyright © Studio 136 Architects Ltd
 This drawing is not to be scaled. Only figured dimensions
 to be taken. Any discrepancies to be reported to the
 Studio 136 Architects prior to setting out or ordering
 of any materials

STUDIO 136
ARCHITECTS

6 The Broadway, Wembley, Middlesex, HA9 8JT
 Tel/Fax 020 8907 7131 Email info@studio136.co.uk
 Project
 28 Hawk Road
 Wembley
 HA9 8JX

Client
 M. I. I. I. I.

Drawing Title
 Existing & Proposed Plans and Elevations

Scale	Drawn	Checked	Approved
1:100/1:50 @ A1	SS	-	-
	SEPTEMBER 2015	-	-
Drawing Number	ST_D_29_HOW_001		Rev
			E