




NEW END
South - Existing Levels at boundary



NEW END
South - Proposed Levels at boundary
New dropped curve to highways requirements

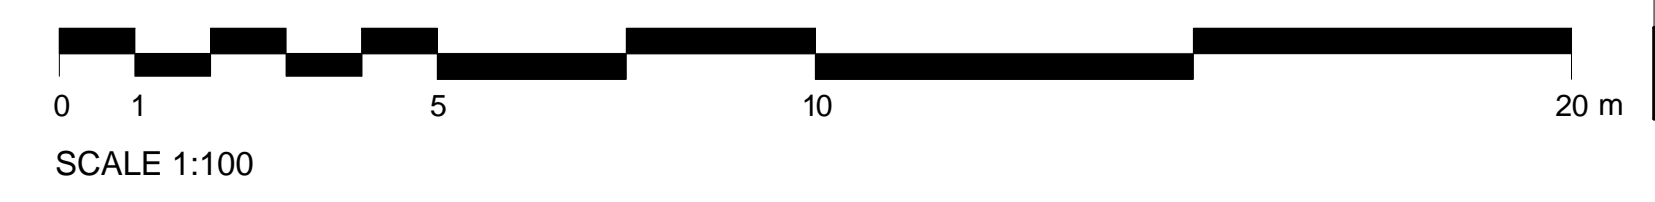

General notes:
 This drawing is copyright of KSR architects. This drawing must be read in conjunction with the Designer's Risk Assessment, specification and all other relevant documentation and drawings. KSR architects accept no liability for any expense, loss or damage of whatsoever nature and however arising from any variation made to this drawing or in the execution of the work to which it relates which has not been referred to them and their approval obtained.
 Do not scale from this drawing or the digital data, only figured dimensions are to be used. For Planning refer to linear scale.
 Check all dimensions on site prior to carrying out any works - advise any discrepancy
 Notes/Legends

Rev	Notes	05.mm.yy	By	Chkd	
© KSR architects					
Stamp					
Key Plan					
<p>KSRARCHITECTS KSR Architects LLP mail@ksrarchitects.com 14 Greenland Street t +44 (0)20 7692 5000 London NW10 0ND www.ksrarchitect.com</p>					
Project					
29 NEW END					
Title					
Boundary Levels along New End					
Date:	13 Jan 16	Drawn By:	SAS	Checked:	SAS
Scale: 1: 100 @ A1					
Project Ref:	15031	Drawing No:	SK-2016-01-13	Revision:	