


**1** Proposed Levels at Entry  
1 : 50

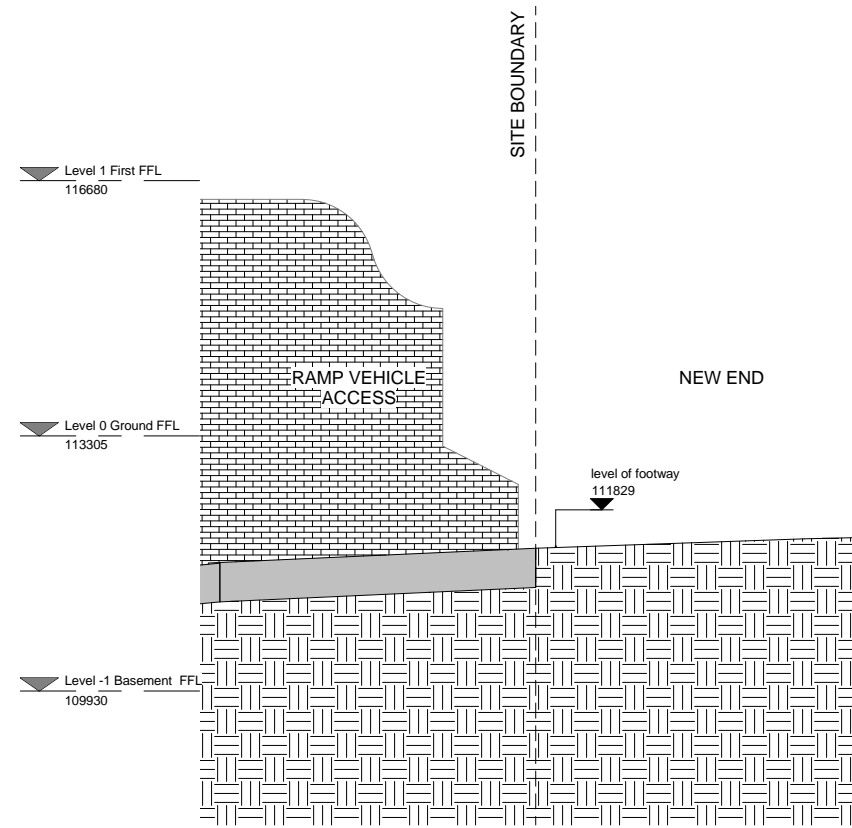

**2** Proposed Levels at Ramp  
1 : 50

General notes:  
 This drawing is copyright of KSR architects. This drawing must be read in conjunction with the Designer's Risk Assessment, specification and all other relevant documentation and drawings. KSR architects accept no liability for any expense, loss or damage of whatsoever nature and however arising from any variation made to this drawing or in the execution of the work to which it relates which has not been referred to them and their approval obtained.  
 Do not scale from this drawing or the digital data, only figured dimensions are to be used. For Planning refer to linear scale.  
 Check all dimensions on site prior to carrying out any works - advice any discrepancy  
 Notes/Legends

Rev	Notes	date	By	Chkd

© KSR architects

Stamp

Key Plan

**KSRARCHITECTS**  
 KSR Architects LLP  
 14 Goswell Street  
 London EC1A 7DU  
 info@ksrarchitects.com  
 t +44 (0)20 7882 5000  
 www.ksrarchitects.com

Project:  
**29 NEW END**

Title:  
**Proposed Entry Levels Sections**

Date: 02/25/16	Drawn By: MW	Checked: Chaker
----------------	--------------	-----------------

Scale: 1 : 50 (A1)

Project Ref: 15031	Drawing No: SK280116	Revision:
--------------------	----------------------	-----------