
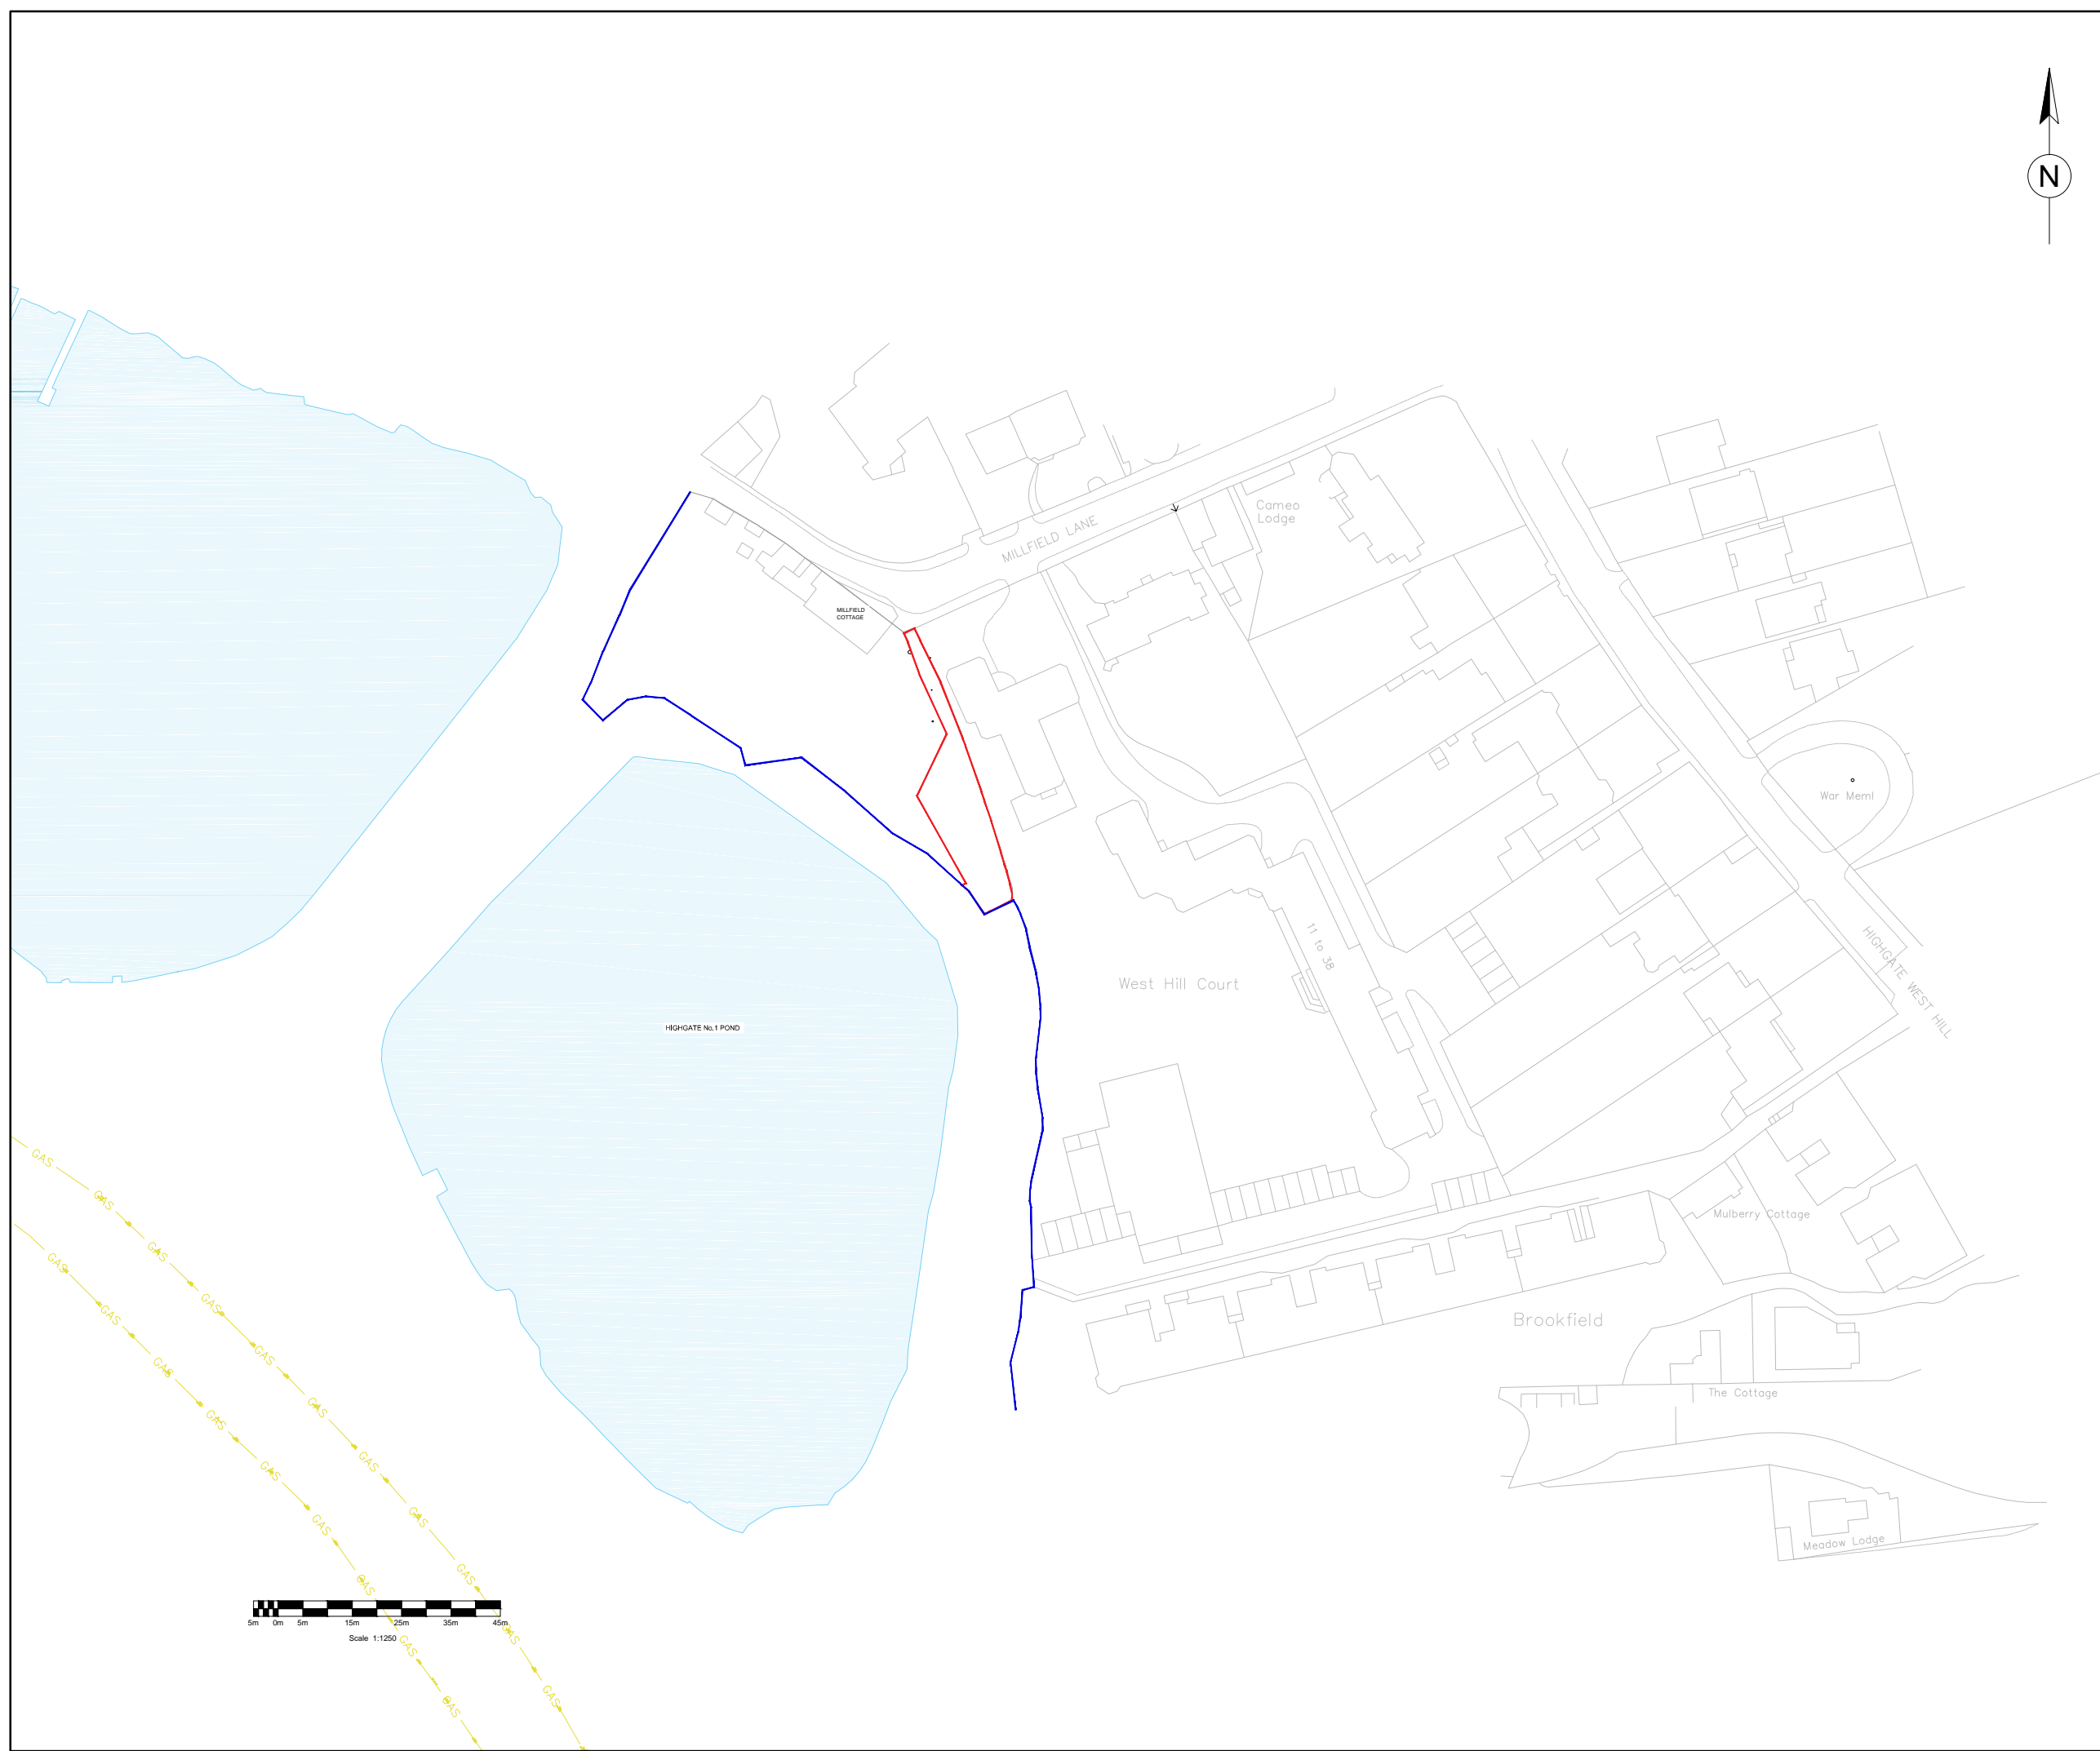


100  
10  
0  
Millimetres

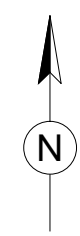

**SAFETY, HEALTH AND ENVIRONMENTAL INFORMATION**

In addition to the hazards/risks normally associated with the types of work detailed on this drawing, note the following:

**CONSTRUCTION**

- 1. WEIGHT LIMIT ON DAM LIMITED TO 10 TONNES.

**MAINTENANCE/CLEANING**

- 1. THE SHEET PILE AND POST/SLEEPER WALLS WILL REQUIRE REGULAR INSPECTION BY A PANEL ENGINEER

**DECOMMISSIONING/DEMOLITION**

- 1. THE WALL WILL FORM PART OF A STATUTORY RESERVOIR AND SO SHOULD NOT BE REMOVED WITHOUT FIRST CONSULTING AN ALL RESERVOIRS PANEL ENGINEER APPOINTED UNDER THE RESERVOIRS ACT 1975. THE REMOVAL OF ANY PART OF THIS WALL WOULD INCREASE FLOOD RISK TO DOWNSTREAM PROPERTIES
- It is assumed that all works will be carried out by a competent contractor working, where appropriate, to an approved method statement

**NOTES:**

- 1. ALL DIMENSIONS ARE IN MILLIMETRES UNLESS NOTED OTHERWISE
- 2. ALL LEVELS ARE IN METRES TO ORDNANCE SURVEY DATUM (NEWLYN)

**LEGEND :**

- SITE BOUNDARY
- OTHER LAND WITHIN APPLICANTS OWNERSHIP

REPRODUCED BY PERMISSION OF ORDNANCE SURVEY ON BEHALF OF HMSO. © CROWN COPYRIGHT AND DATABASE RIGHT 2014. ORDNANCE SURVEY LICENCE NUMBER 100023243.

Rev.	Date	Description	By	Chk'd	App'd
P2	28/01/2016	UPDATE TO INCLUDE ADDITIONAL BOUNDARY LINES	GC	BJ	
P1	14/01/2016	FOR PLANNING APPLICATION	IF	BJ	MW

**FOR INFORMATION D1**

**ATKINS** Woodcote Grove  
Ashley Road  
Epsom  
Surrey  
KT18 5BW  
Tel: +44 (0)1372 726140  
Fax: +44 (0)1372 740055  
www.atkinsglobal.com

Copyright © Atkins Limited (2015)

Client  
**City of London Corporation**

Project Title  
**HAMPSTEAD HEATH PONDS PROJECT**

Drawing Title  
**HIGHGATE No. 1 POND  
CONTAINMENT WALL AT MILLFIELD  
COTTAGE. SITE LOCATION  
PLAN**

Scale	Designed	Drawn	Checked	Authorised
1:1250	BJ	IF	BJ	MW
Original Size	Date	Date	Date	Date
A3	14/01/2016	14/01/2016	14/01/2016	14/01/2016
Drawing Number	Revision			
5117039-ATK-P6-ZZ-DR-L-7009	P2			