




0 10 100  
millimetres

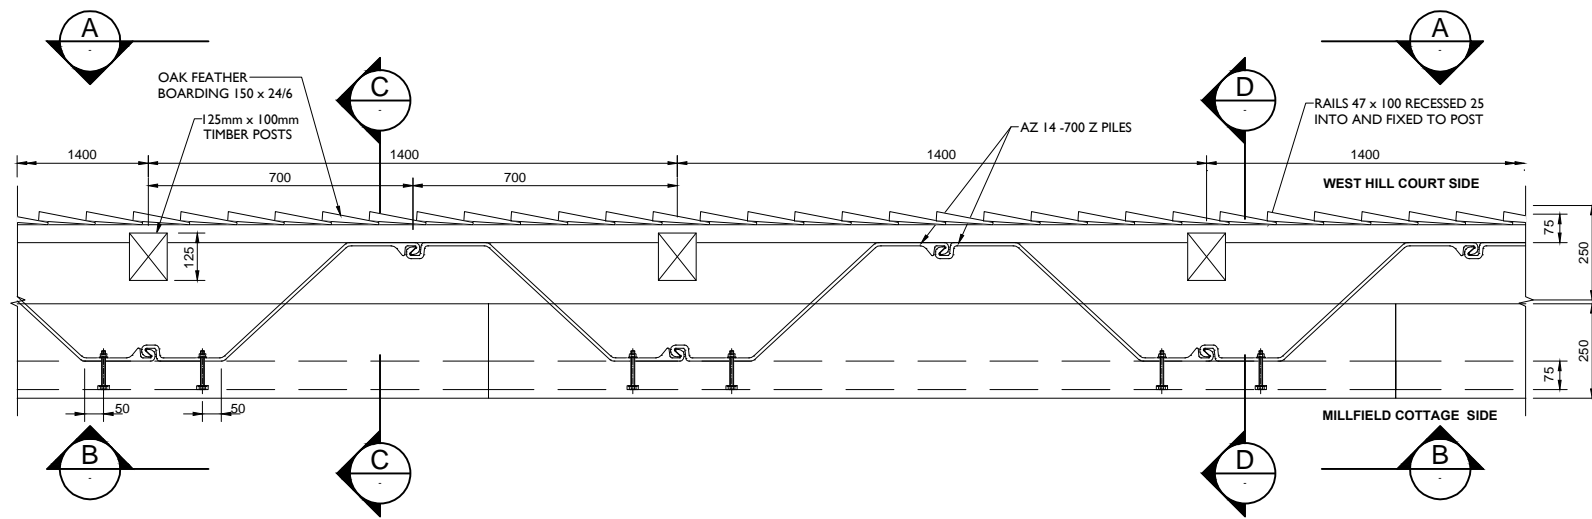


1 PLAN - SHEET PILE WALL, TIMBER COPING AND FEATHERBOARD FENCE  
SCALE 1:10

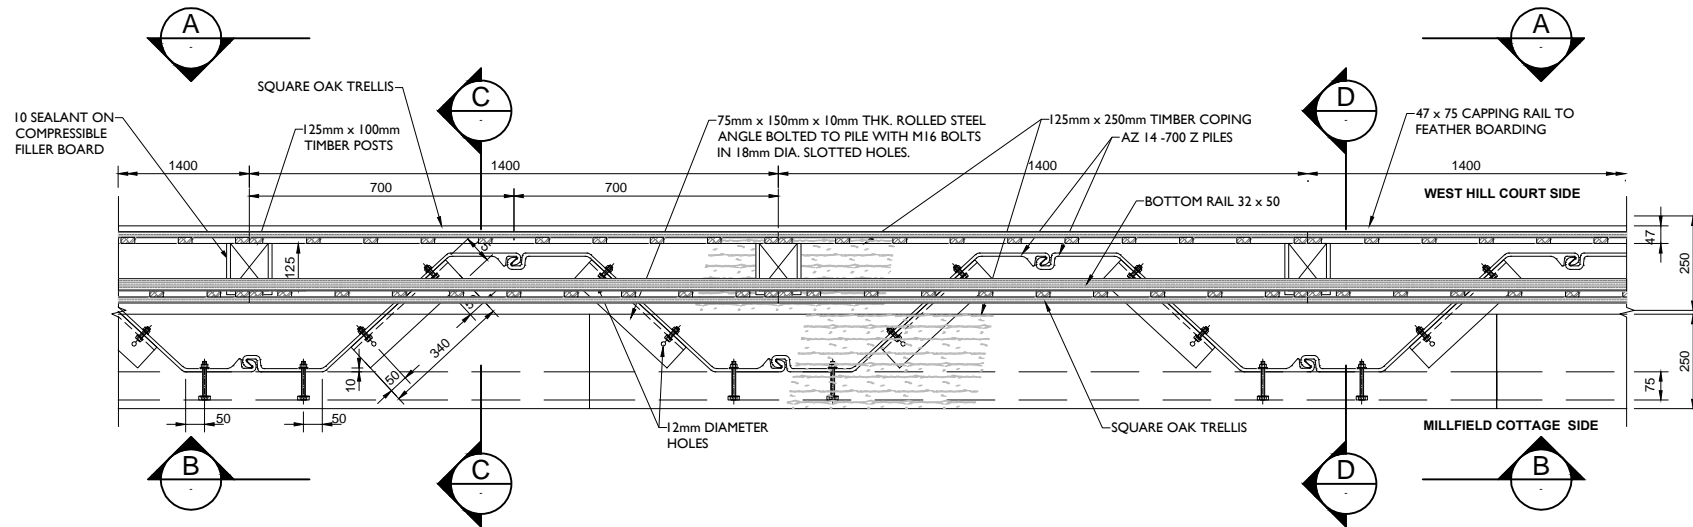

2 PLAN - SHEET PILE WALL, TIMBER COPING AND TRELLIS  
SCALE 1:10

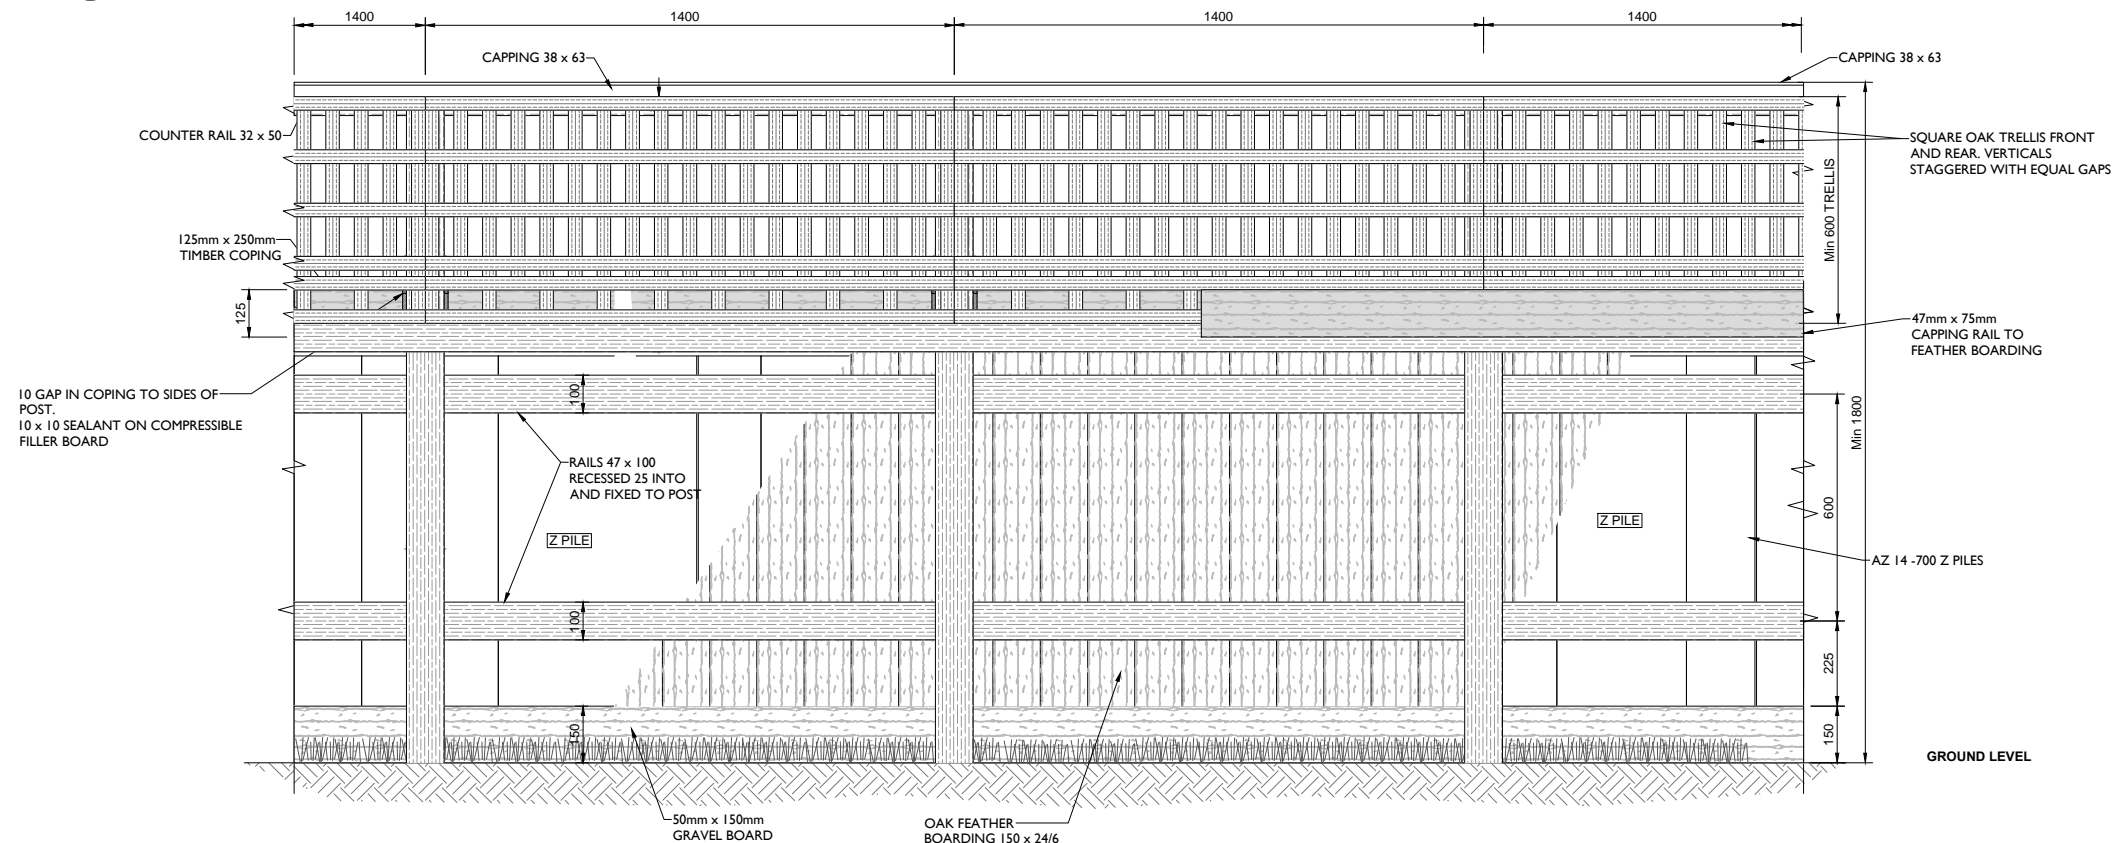

A-A ELEVATION - ON WEST HILL COURT SIDE OF FENCE  
SCALE 1:10

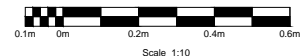

**SAFETY, HEALTH AND ENVIRONMENTAL INFORMATION**

In addition to the hazards/risks normally associated with the types of work detailed on this drawing, note the following:

**CONSTRUCTION**

**MAINTENANCE/CLEANING**

**DECOMMISSIONING/DEMOLITION**

It is assumed that all works will be carried out by a competent contractor working, where appropriate, to an approved method statement

**NOTES**

1. ALL DIMENSIONS ARE IN MILLIMETRES.
2. EXCAVATION TO BE EXTENDED TO SOUND MATERIAL IF DIRECTED BY THE ENGINEER TO BE BACKFILLED WITH TYPE 1 SUB-BASE MATERIAL.
3. HERBICIDE SUITABLE FOR USE NEXT TO WATERWAYS TO BE APPLIED EVENLY ON FORMATION AREAS OF PAVED AREAS. IT SHALL BE NON-POISONOUS TO HUMAN BEINGS, ANIMALS AND INSECTS.
4. ALL TIMBER TO BE OAK, F.S.C CERTIFIED
5. ALL NUTS, BOLTS AND WASHERS AND STRUCTURAL STEEL TO BE GALVANISED.

Rev.	Date	Description	By	Crkd	App'd
P2	13/01/2016	TRELLIS ADDED.	IF	BJ	LB
P1	23/12/2015	FOR INFORMATION	IF	BJ	LB

FOR INFORMATION **D1**

**ATKINS** Woodcote Grove  
Ashley Road  
Epsom  
Surrey  
KT18 5BW  
Tel: +44 (0)1372 726140  
Fax: +44 (0)1372 740055  
www.atkinsglobal.com

Client  
**City of London Corporation**

Project Title  
**HAMPSTEAD HEATH PONDS PROJECT**

Drawing Title  
**HIGHGATE No. 1 POND  
WALL /FENCE AT MILLFIELD COTTAGE  
TYPE A : SHEET PILE SECTION - DETAILS  
SHEET 1 OF 2**

Scale	Designed	Drawn	Checked	Authorised
1:10	AW	IF	AW	LB
Original Size	Date	Date	Date	Date
A1	09/12/2015	09/12/2015	09/12/2015	09/12/2015

Drawing Number **5117039-ATK-P6-ZZ-DR-L-7502** Revision **P2**