


EXISTING KEY PLAN
SCALE 1:200@A3
EX-04



EXISTING SECTION AAA
SCALE 1:50@A3
EX-04

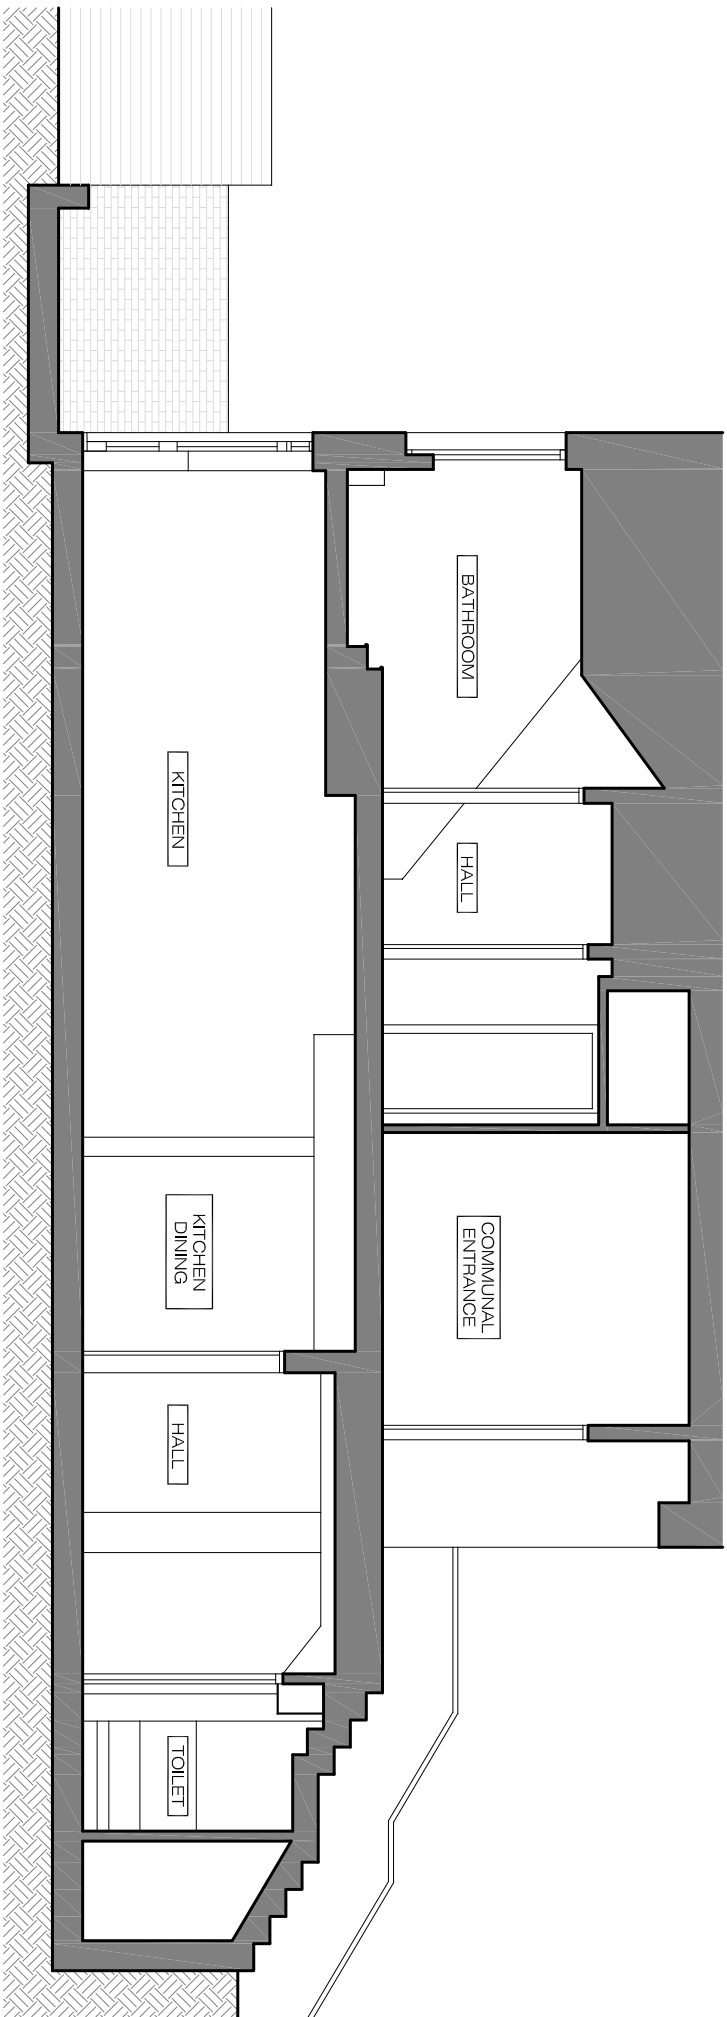

Ground Floor Office
102 Belsize Lane
London NW3 5BB

Office: +44 (0) 207 431 9014
s.sandler@ularchitect.co.uk
www.ularchitect.co.uk

PLEASE NOTE:
1, ALL DIMENSIONS TO BE CHECKED ON SITE BEFORE FABRICATION.
2, ALL DIMENSIONS TO REFER TO ENGINEERS DRAWINGS BEFORE PROCEEDING WITH WORKS.
3, ALL DRAWINGS AND DESIGNS ARE COVERED BY DESIGN RIGHT INTELLECTUAL PROPERTY AND MUST NOT BE REPRODUCED, COPIED OR ISSUED WITHOUT THE WRITTEN PERMISSION OF UR ARCHITECTURE.
4, ALL DESIGN CONCERNS ARE THE SOLE PROPERTY OF THE ARCHITECT AND NO ADAPTATIONS, REPRODUCTIONS OR COPIES MAY BE MADE WITHOUT THE WRITTEN PERMISSION OF THE ARCHITECT.
5, THESE DRAWINGS ARE THE ARCHITECT'S DESIGN. VARIATION REQUIRED OR CARRYING OUT OF THE WORKS.
6, ALL FINISHES TO ARCHITECT SATISFACTION.
7, ALL FINISHES TO ARCHITECT SATISFACTION.
8, ALL DRAWINGS TO BE APPROVED BY THE ARCHITECT BEFORE CONSTRUCTION.

ADDITIONAL NOTES:

| REVISIONS | No | Date | Description Issue For | Issue By |
|-----------|----|----------|-----------------------|----------|
| | 00 | 14/05/12 | PRE-PLANNING | CC |
| | 01 | 27/06/12 | PLANNING | CC |

| Client | |
|----------------|---------------------------------------|
| Project | PRIVATE CLIENT |
| Address | 191a Gaddhurst Terrace London NW6 3ER |
| Title | EXISTING SECTION AAA |
| Scale | 1/50@A3 |
| Date | 27/06/12 |
| Drawn | CC |
| Checked | SS |
| Dwg. No. | EX-04 |
| Project Number | 12_05 |
| Rev. | 01 |