


ELEVATION A



SECTION A

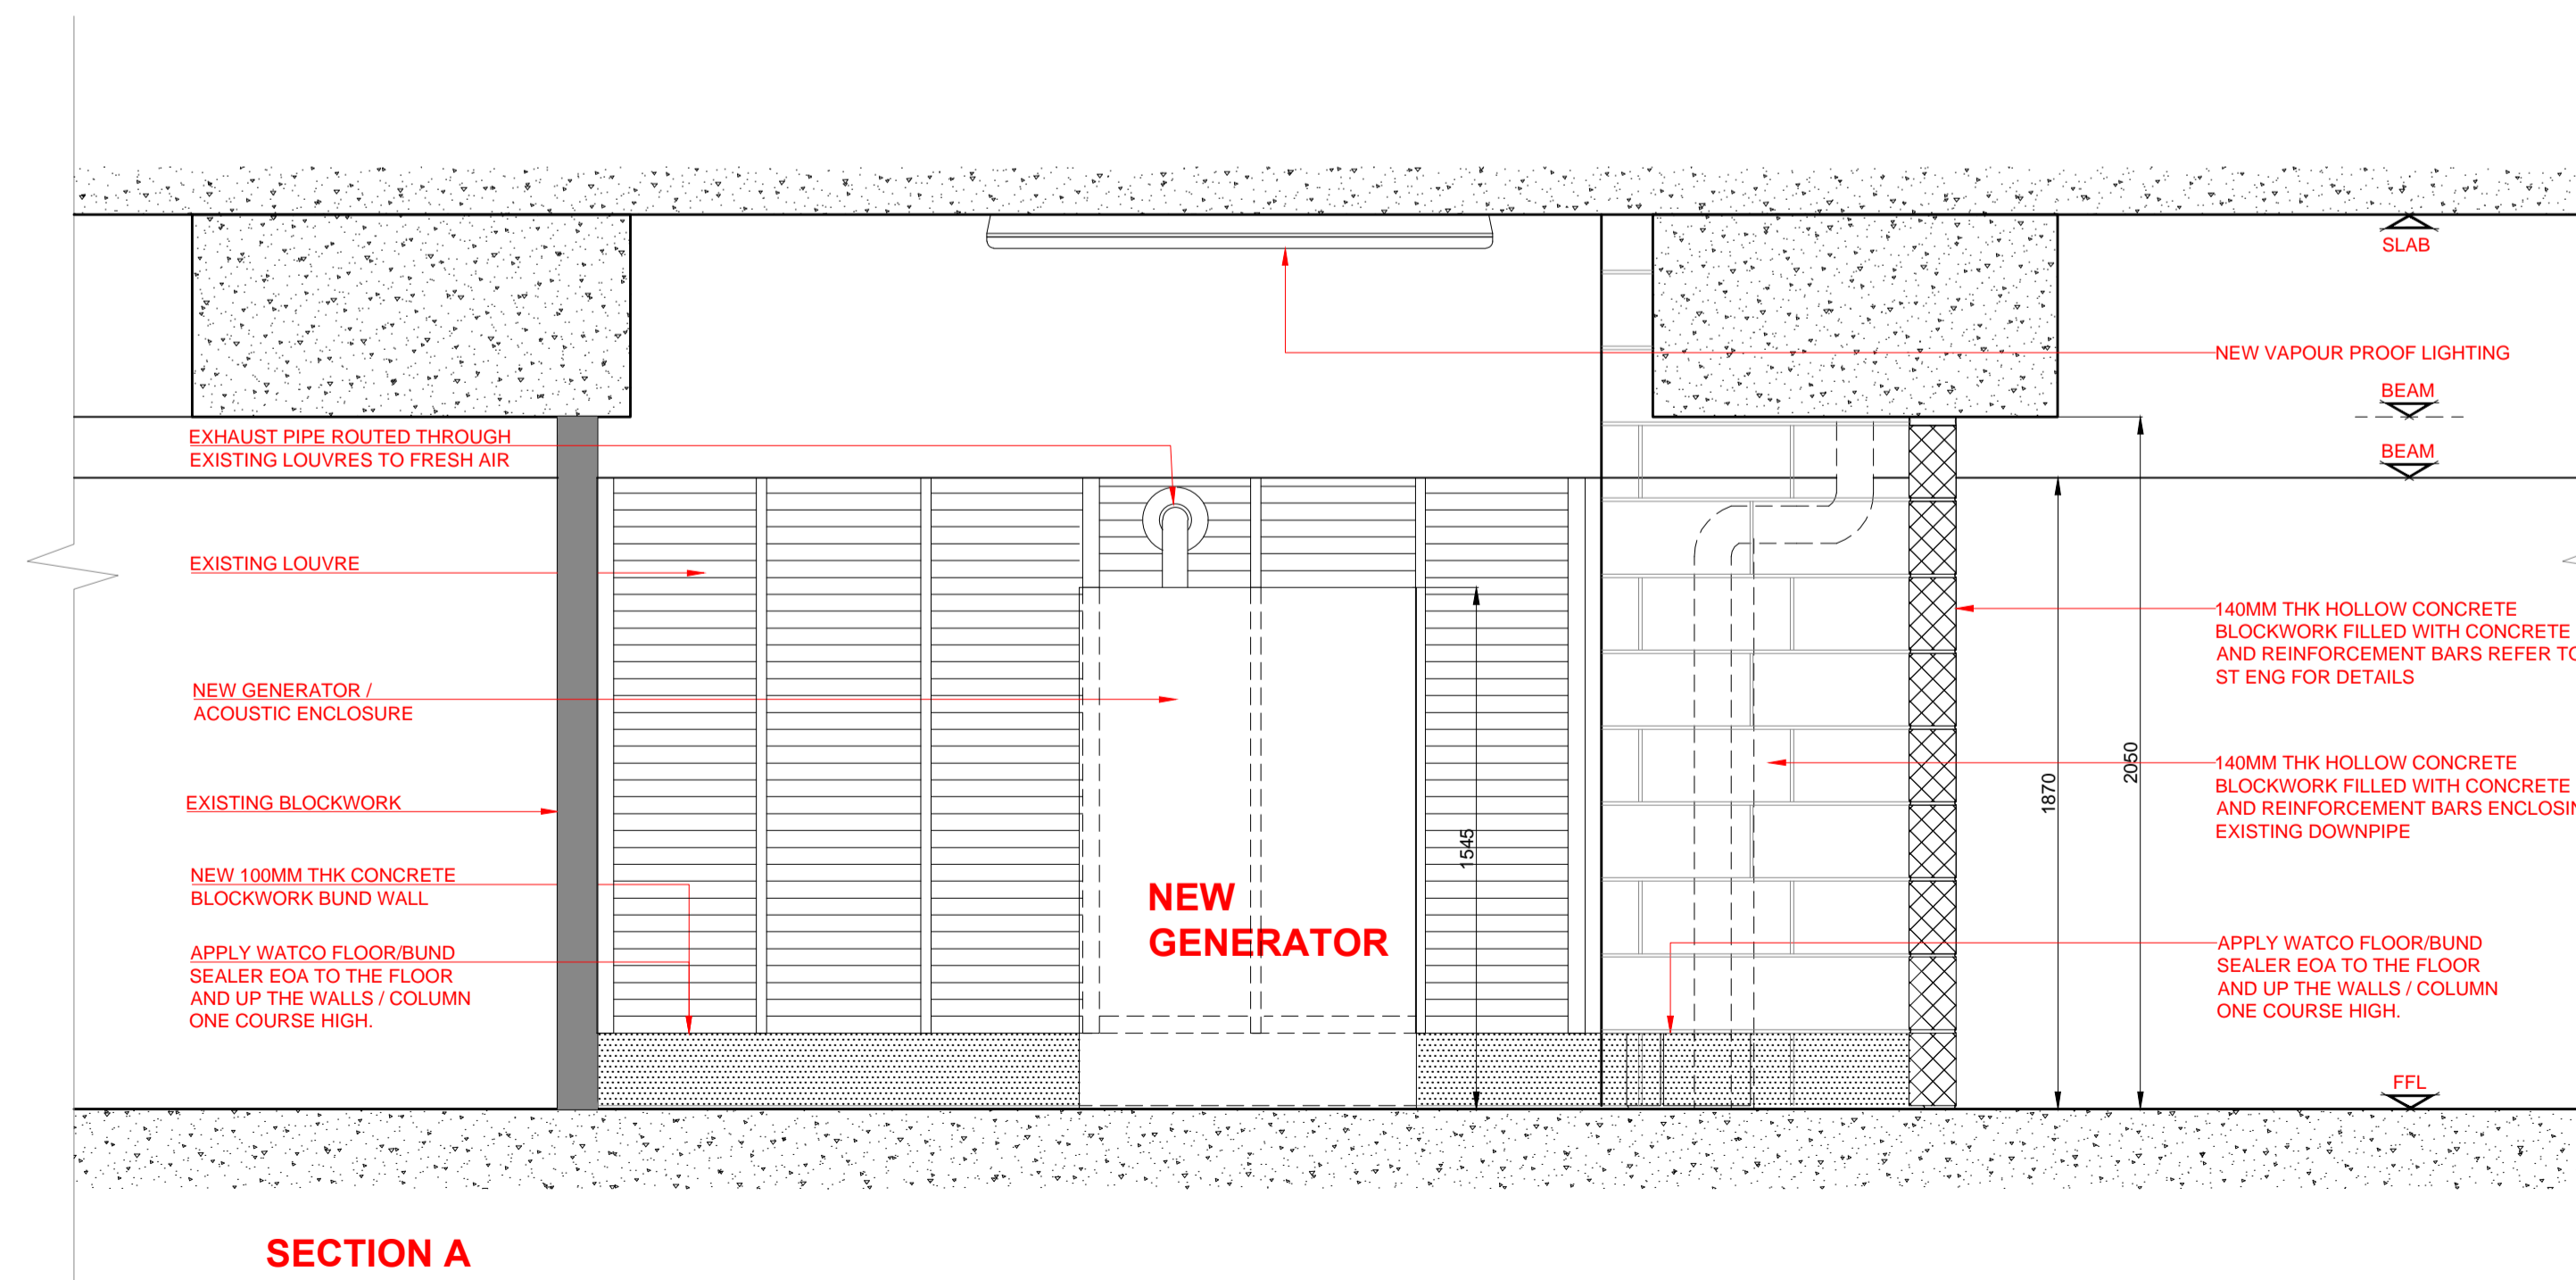

DRAWING STATUS

PRE CONSTRUCTION

PRE CONSTRUCTION / APPROVAL / CONSTRUCTION AS BUILT

Notes: This drawing must be signed otherwise it will be invalid.
Building parameters taken from as built drawings provided.
Check survey undertaken only, subject to statutory approval.
All dimensions shown are in millimetres unless otherwise shown.

QUALITY CONTROL

MARIS

CREATED BY: _____

DESIGNED BY: _____

TECHNICAL DIRECTOR: _____

DATE: _____

CLIENT

PROJECT NAME: _____

DATE: _____

REVISION SCHEDULE

No.	Description	By	Date
1	Drawing first produced	PS/NH	22/10/2015
	Descriptive amendments		

Ted Baker

Grd Floor - Elevation/Section

21250 01 GRD ELS1 -

Project No	Building	Floor	Detail	Rev
21250	01	GRD	ELS1	-

Project Address: **The Ugly Brown Building**
6A St Pancras Way
London NW1 0TB

Drawing Produced by: **MH**

Amended Date: **22/10/2015**

Scale: **1:20@A1**