






GROUND FLOOR

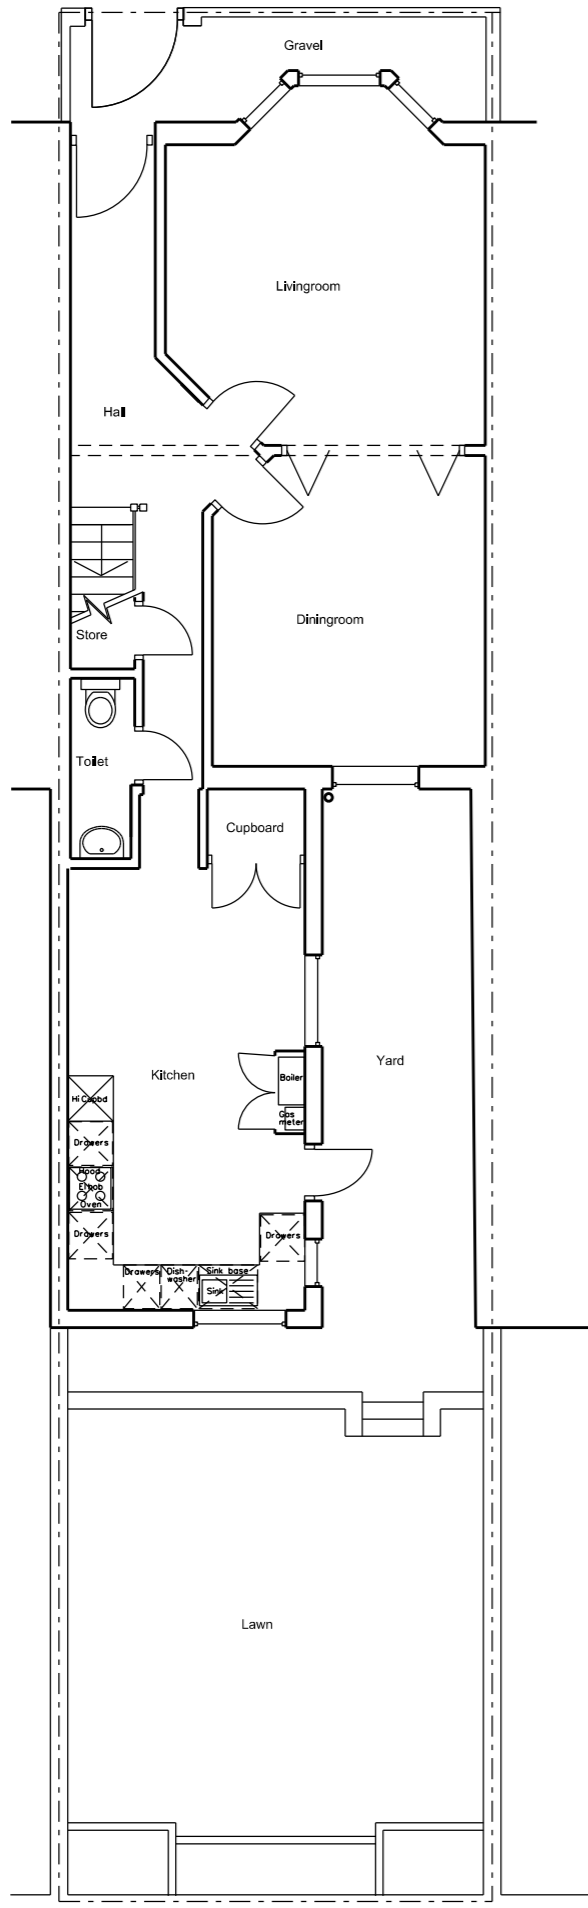

FIRST FLOOR

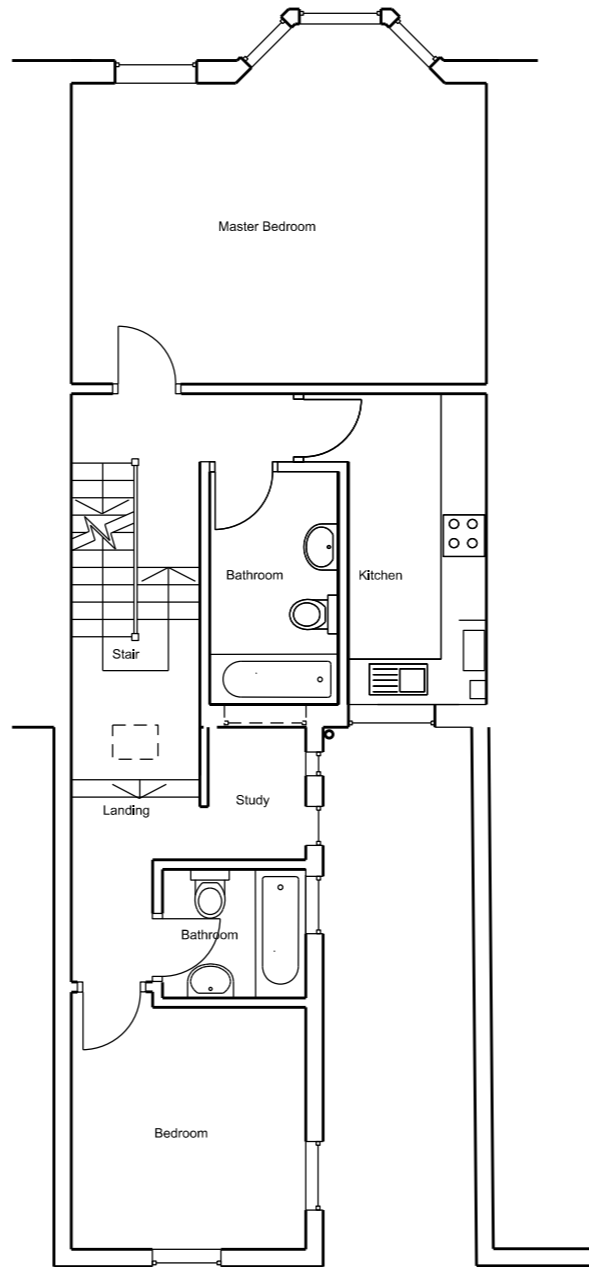

SECOND FLOOR

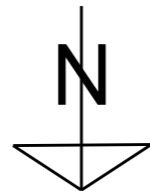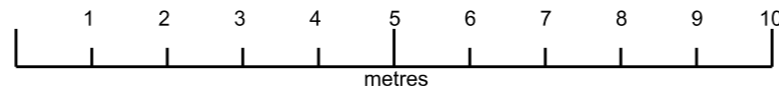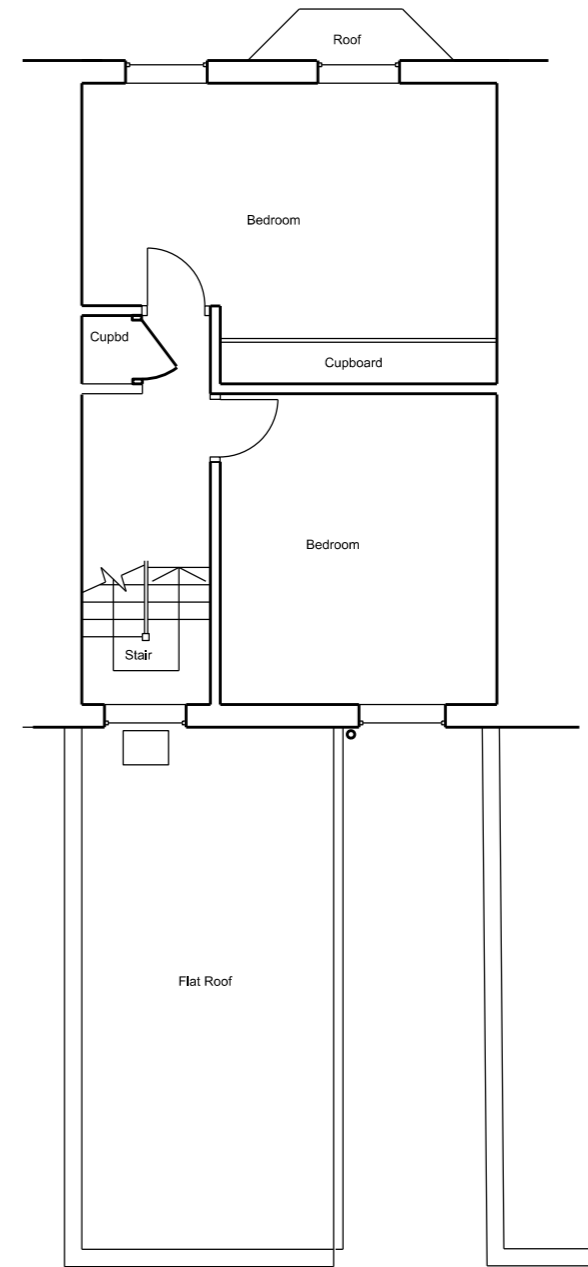

AS EXISTING
 93 MESSINA AVENUE
 WEST HAMPSTEAD NW6 4LG

Robert Bromilow Architectural Consultant Clair House, Hambleton, Rutland LE15 8TJ email : rbromilow@btinternet.com Tel : 01572 722 741		Scale 1 : 100 @ A3
		Drawn R.E.B.
		Drwg No. Rev. 111 / 40B