


1
P-121
Proposed Side (West) Elevation
scale 1:100 @ A3

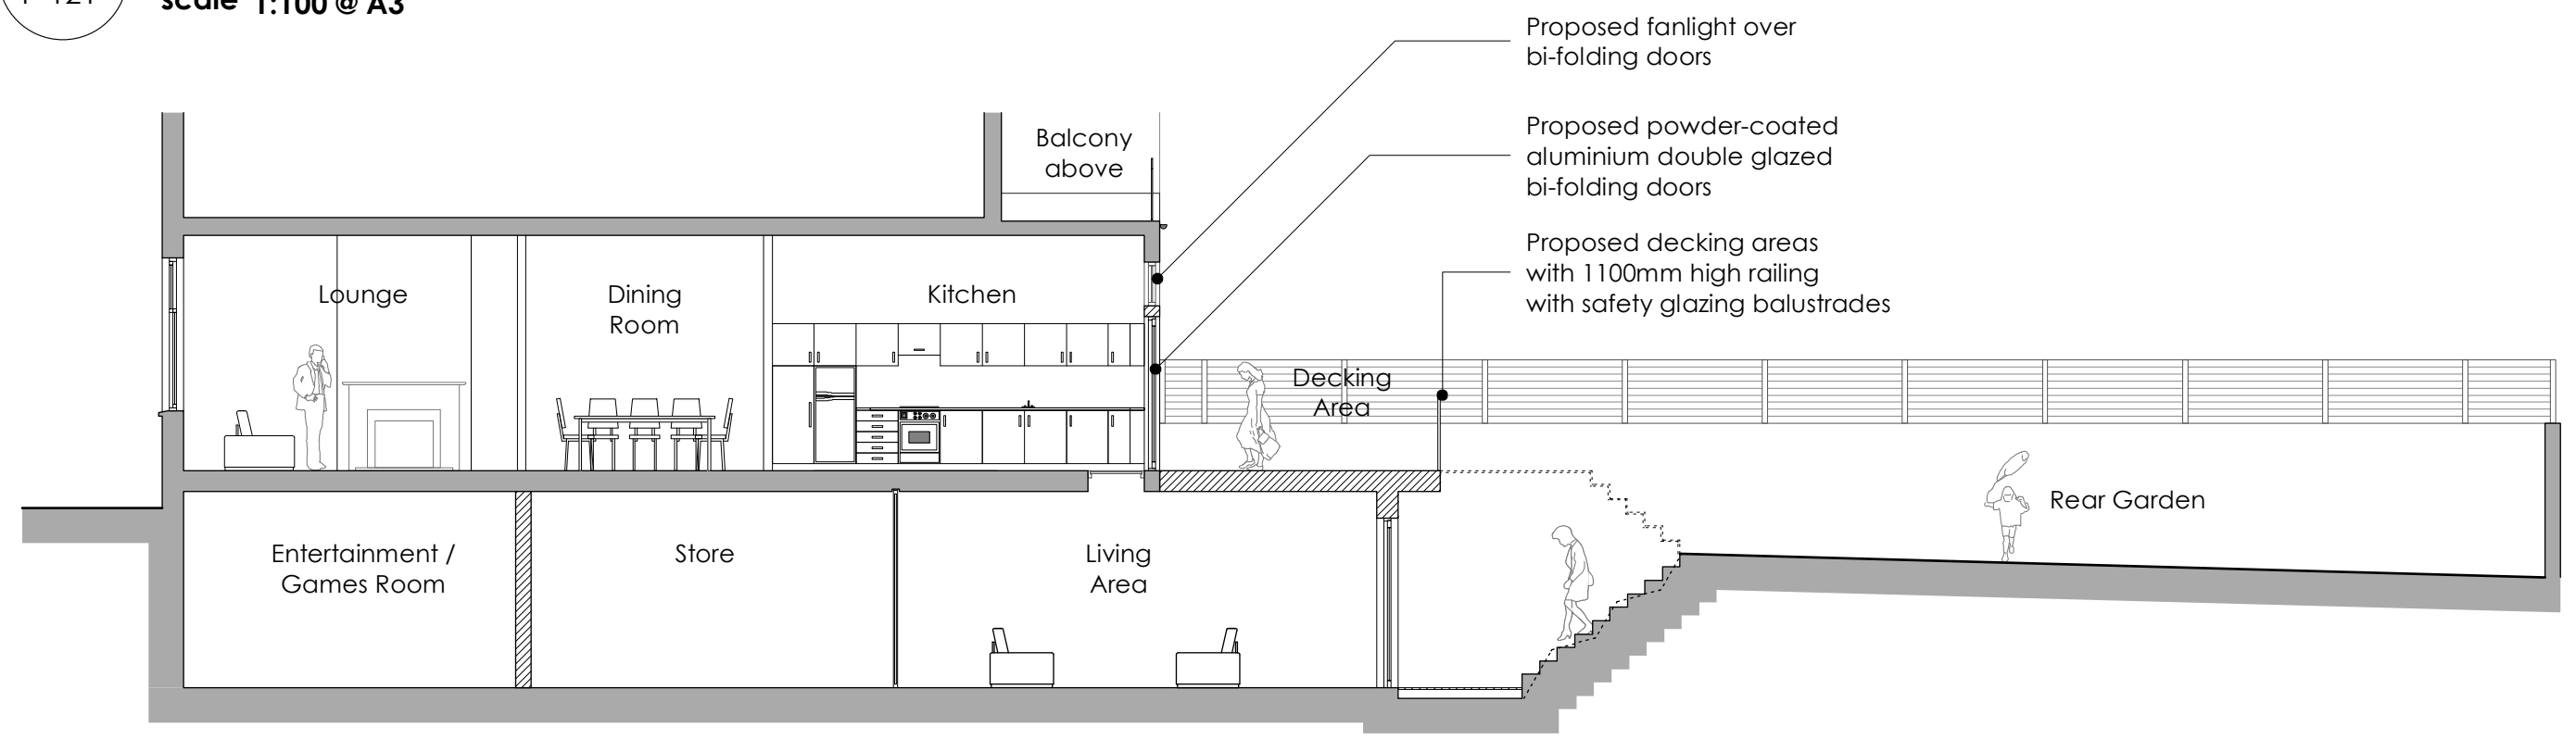

2
P-121
Proposed Longitudinal Section
scale 1:100 @ A3

PLANNING

healycornelius <small>INTERIORS ARCHITECTURE TECHNOLOGY</small> No. 5 St. John's Lane London EC1M 4BH T 020 7404 7771 F 020 7404 7772 www.healycornelius.com info@healycornelius.com <small>Terms & Conditions apply. Registered in England & Wales No. 5261828</small>	Drawing Title: Proposed Side Elevation & Longitudinal Section		
	Client: Van Der Valk & de Bona	Scale: 1:100 @ A3	Date: 13 Mar. 2014
Job Title: Flat 1, No. 85 Greencroft Gardens, London NW6 3LJ	Drawing Number: 13-499-P-121		Rev: A