



01 Terrace Roof Detail
Scale: 1:5

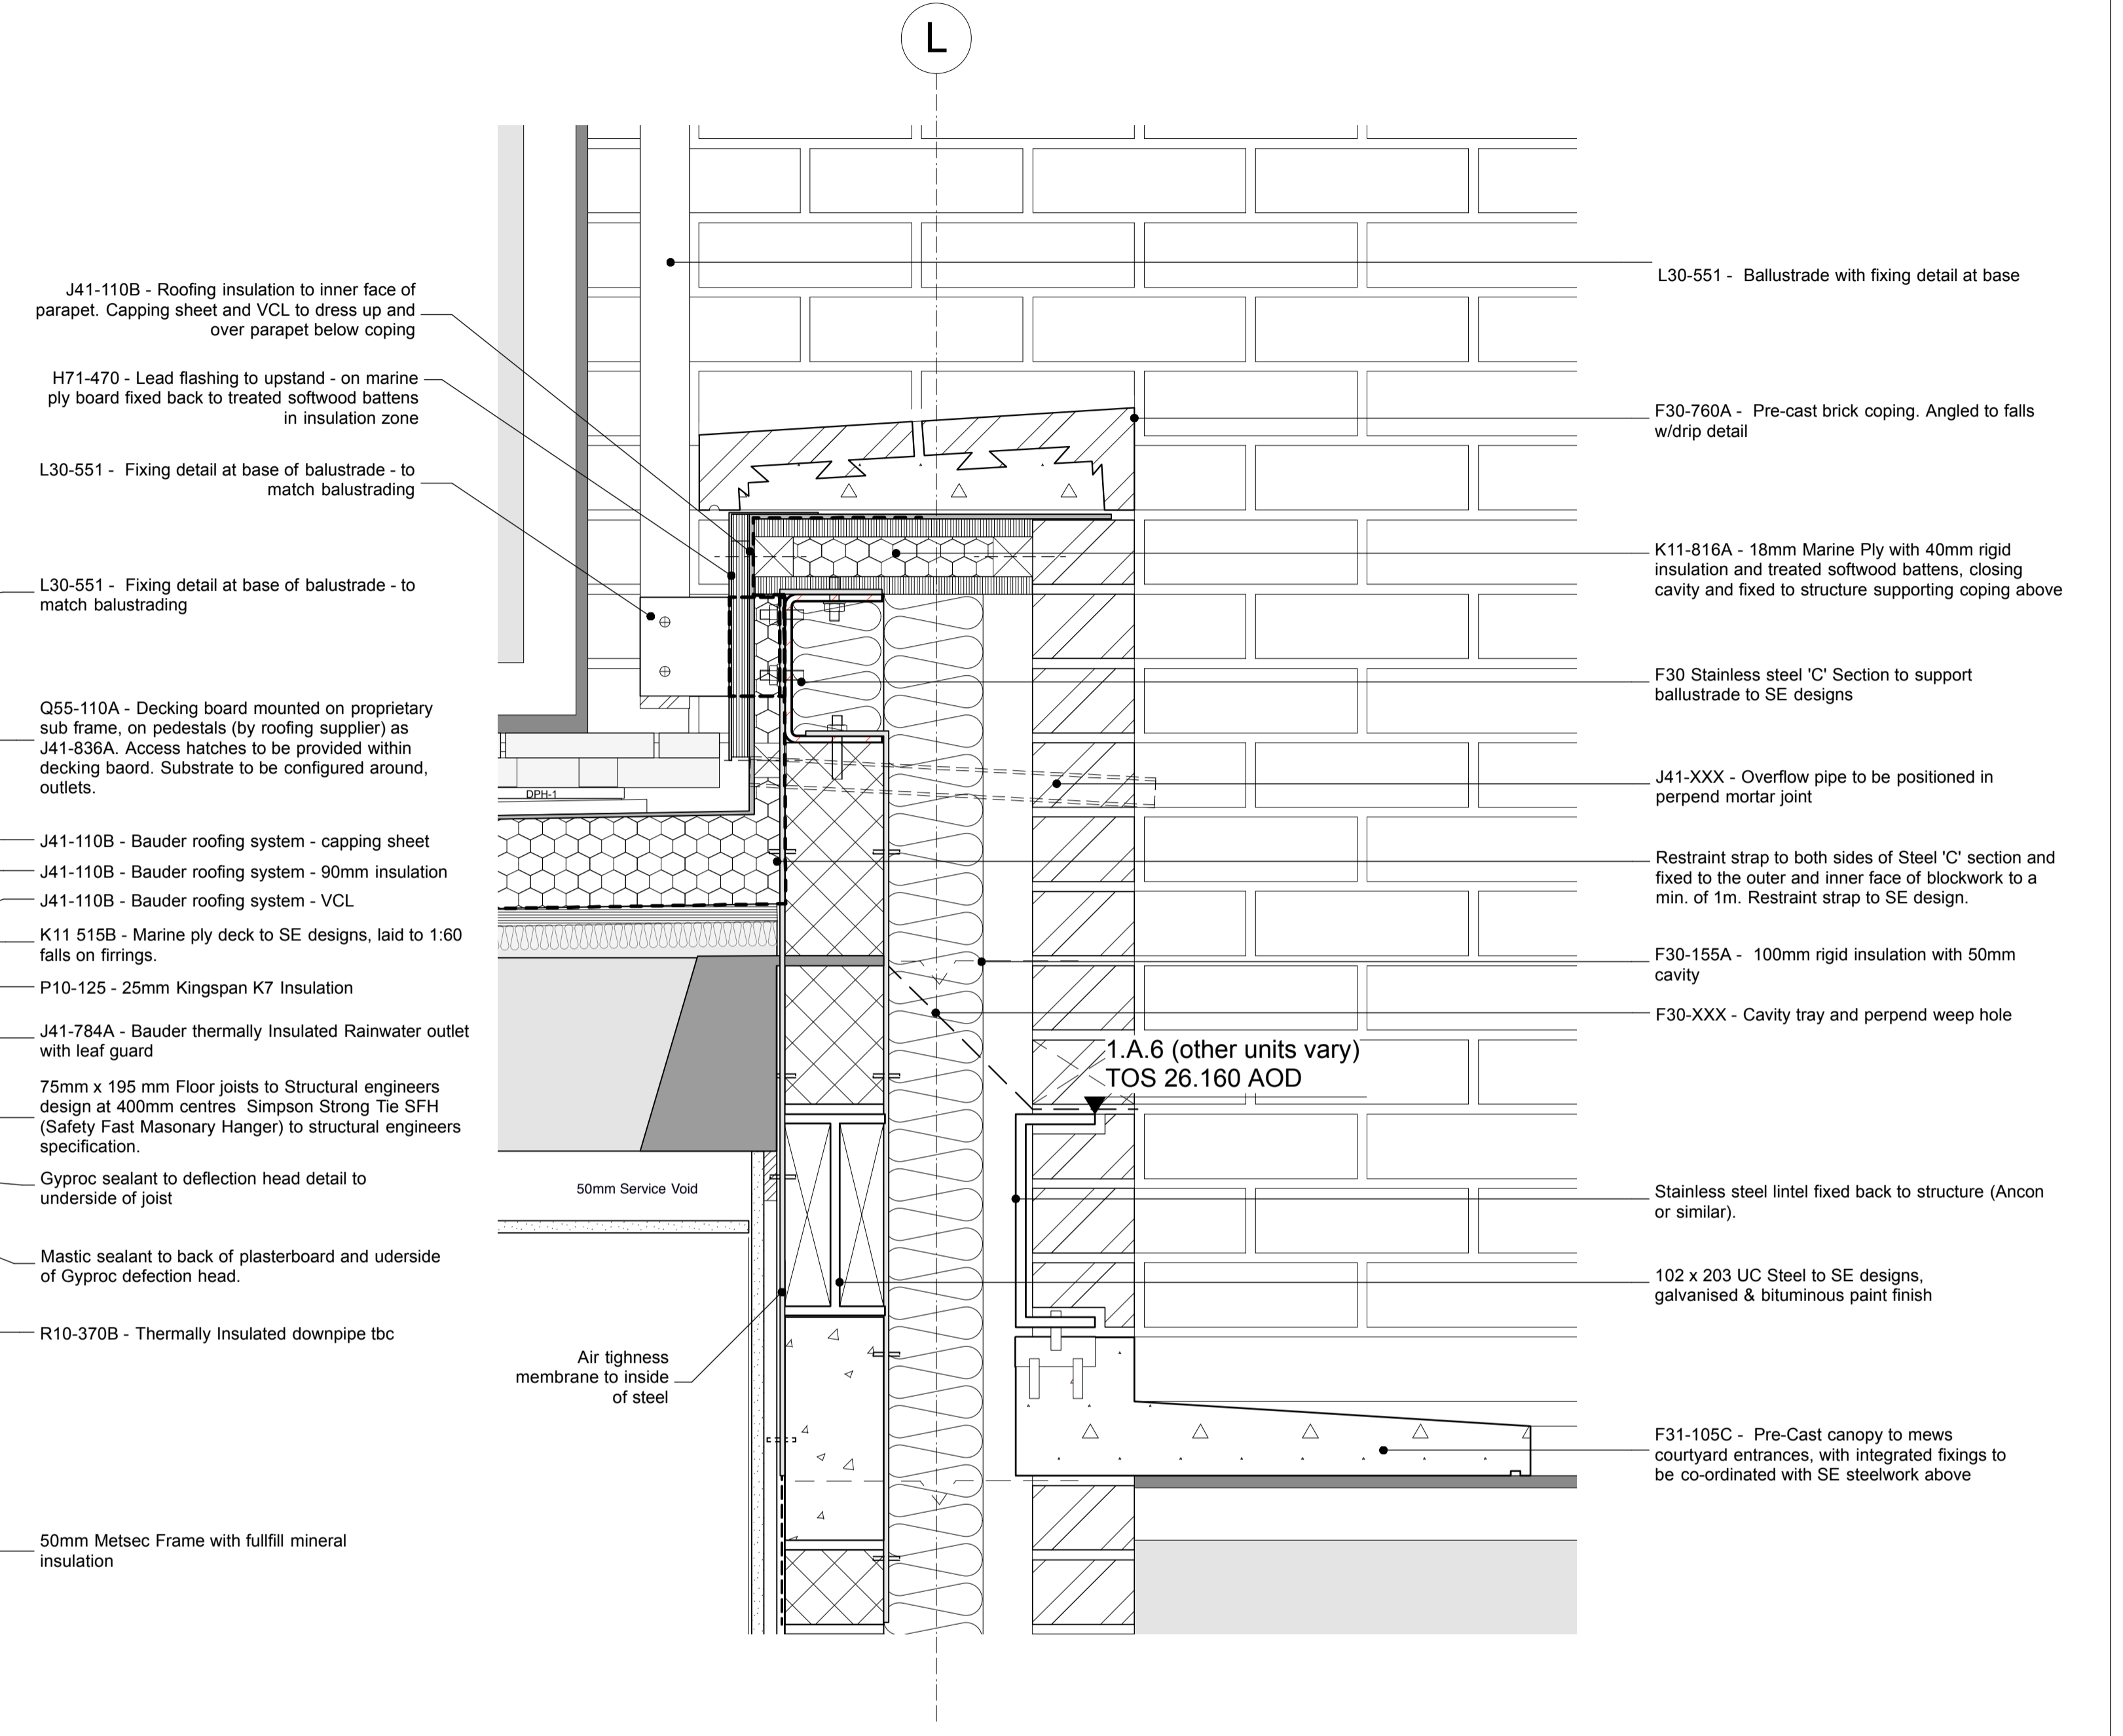

02 Terrace Roof Detail
Scale: 1:5

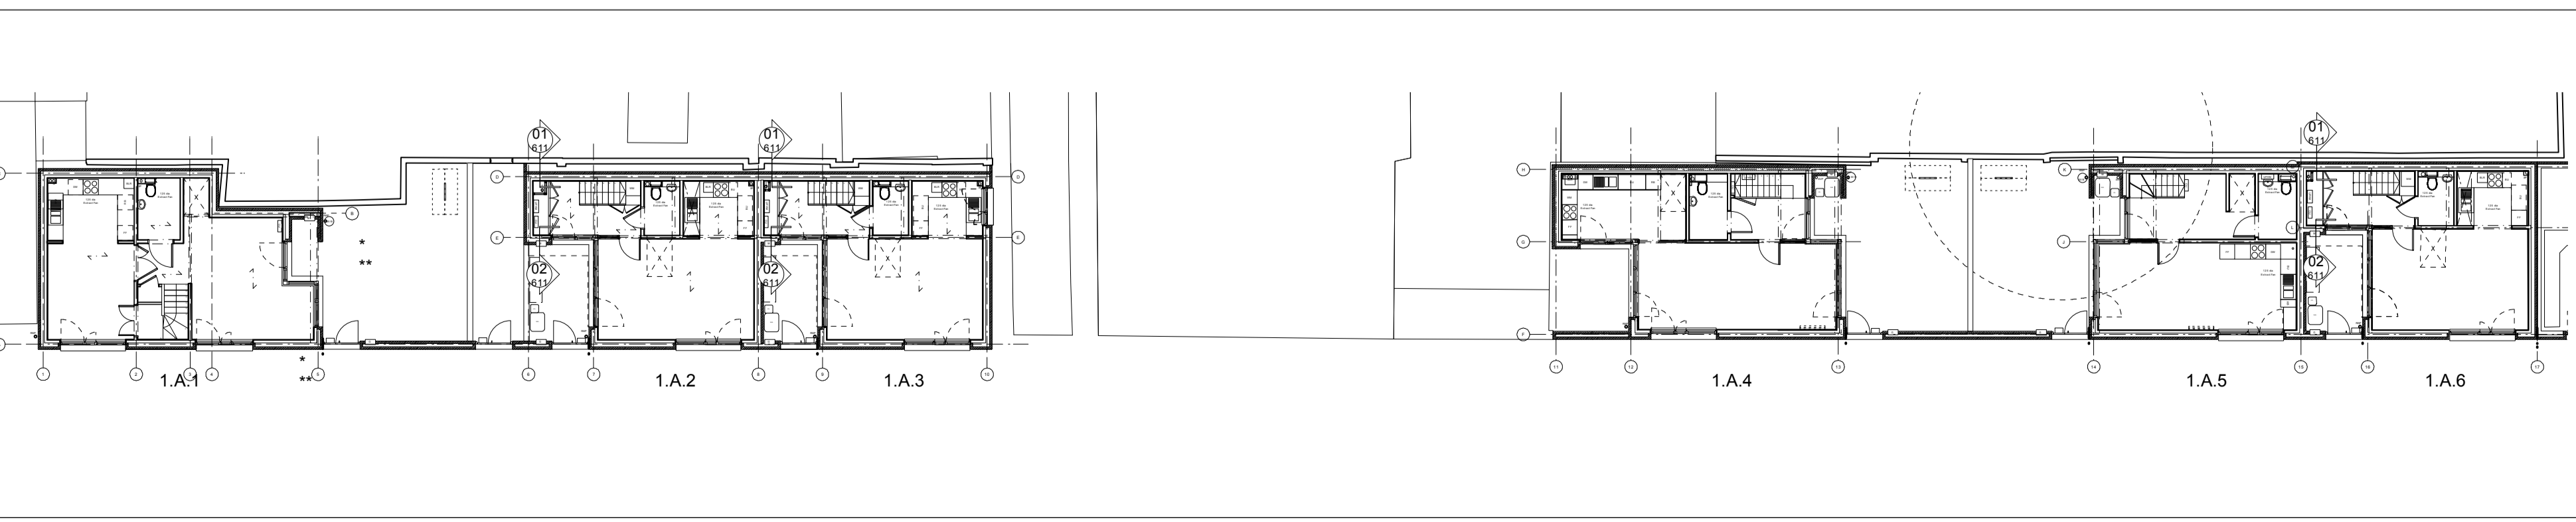

0m 50mm 250mm

NOTES:
Detail cut through Unit 1.A.6.
Detail also applies to Units 1.A.2 & 1.A.3.
To be read in conjunction with
1211_21-613
1211_21-723

REVISION	DATE	AMENDMENT
D	18.12.15	ISSUED FOR PLANNING CONDITIONS DISCHARGE
C	03.12.15	PACKAGE 3 ISSUED FOLLOWING CLIENT COMMENTS & DEVELOPMENT
B	27.11.15	PACKAGE 4 TENDER ISSUE
A	19.11.15	PRELIMINARY PACKAGE. INSULATION UPDATED. STEEL AMENDED
/	12.11.15	PACKAGE 3 TENDER ISSUE

DO NOT SCALE FROM THIS DRAWING. ALL DIMENSIONS TO BE CHECKED ON SITE BY THE CONTRACTOR AND SUCH DIMENSIONS TO BE HIS RESPONSIBILITY. REPORT ALL DRAWING ERRORS AND OMISSIONS TO THE ARCHITECT. ALL DIMENSIONS IN MILLIMETERS UNLESS NOTED OTHERWISE. IF IN DOUBT ASK CONTRACT ADMINISTRATOR.

mac
mac LLP
1 Naoraj Street, London, WC1X 0GB
Telephone 020 7704 6060
www.mac-llp.co.uk.com

job title
TYBALDS CLOSE ESTATE

drawing title
MEWS HOUSE TYPICAL TERRACE ROOF DETAIL

status	TENDER	drawing no	revision
scale	1:5@A1 / 1:10@A3	Z1-611	D
job no	1211		