



16

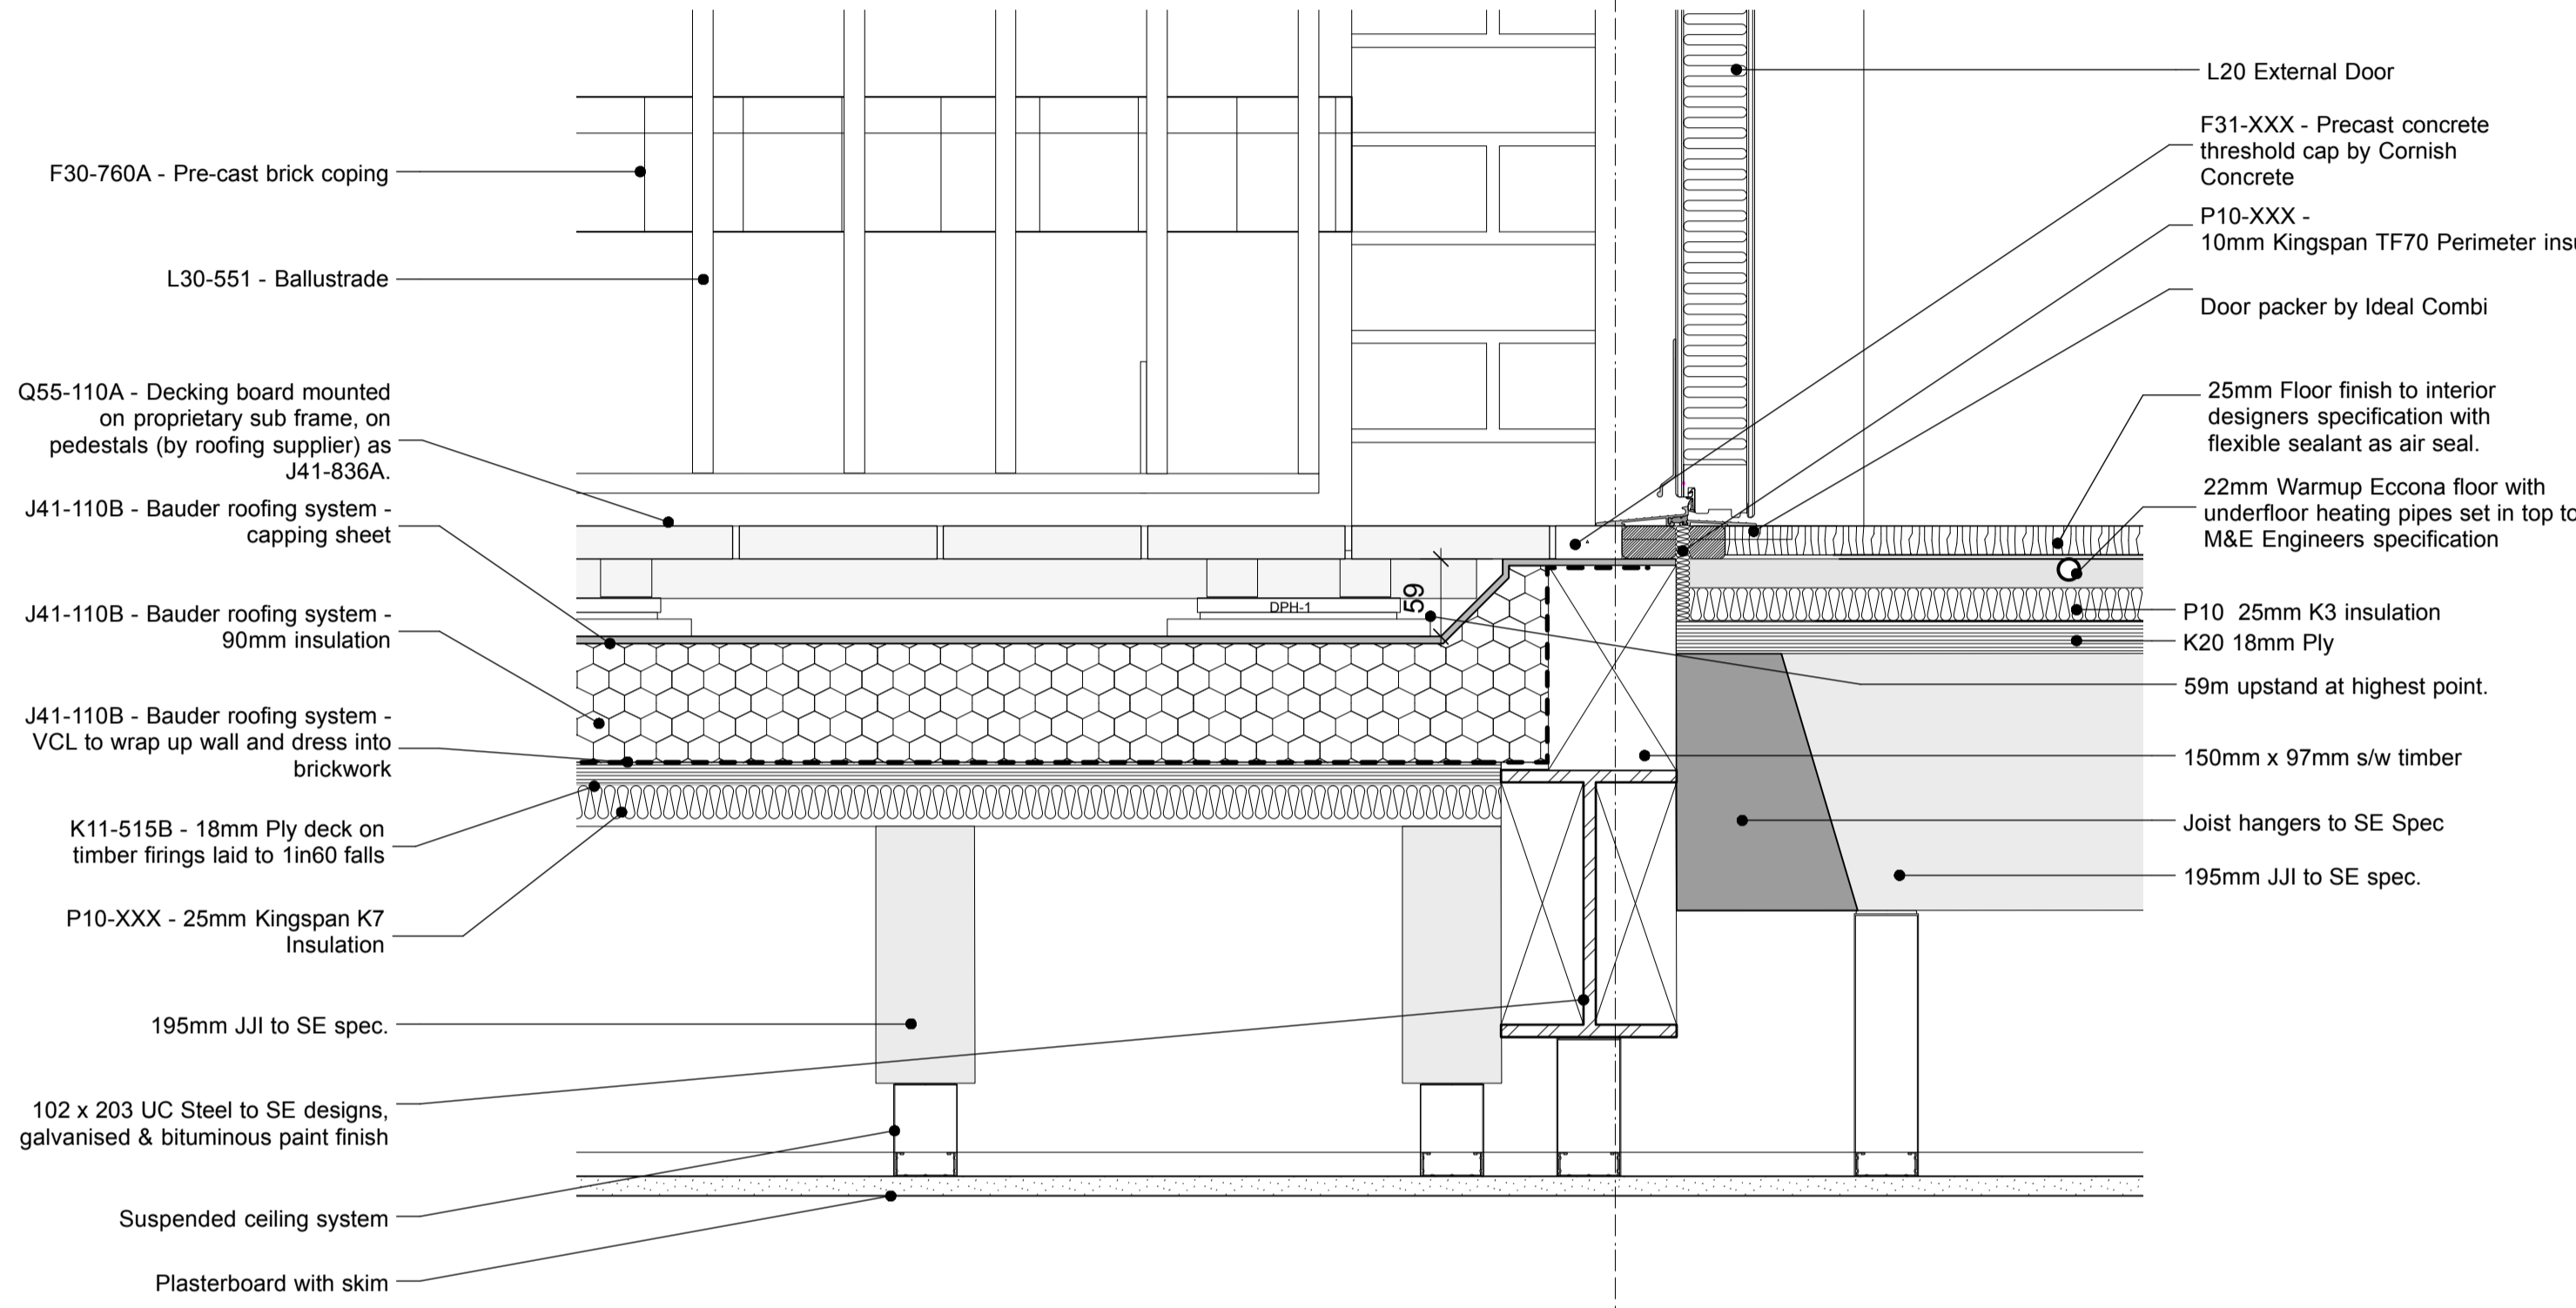


01 Terrace Threshold Detail Scale: 1:5

16

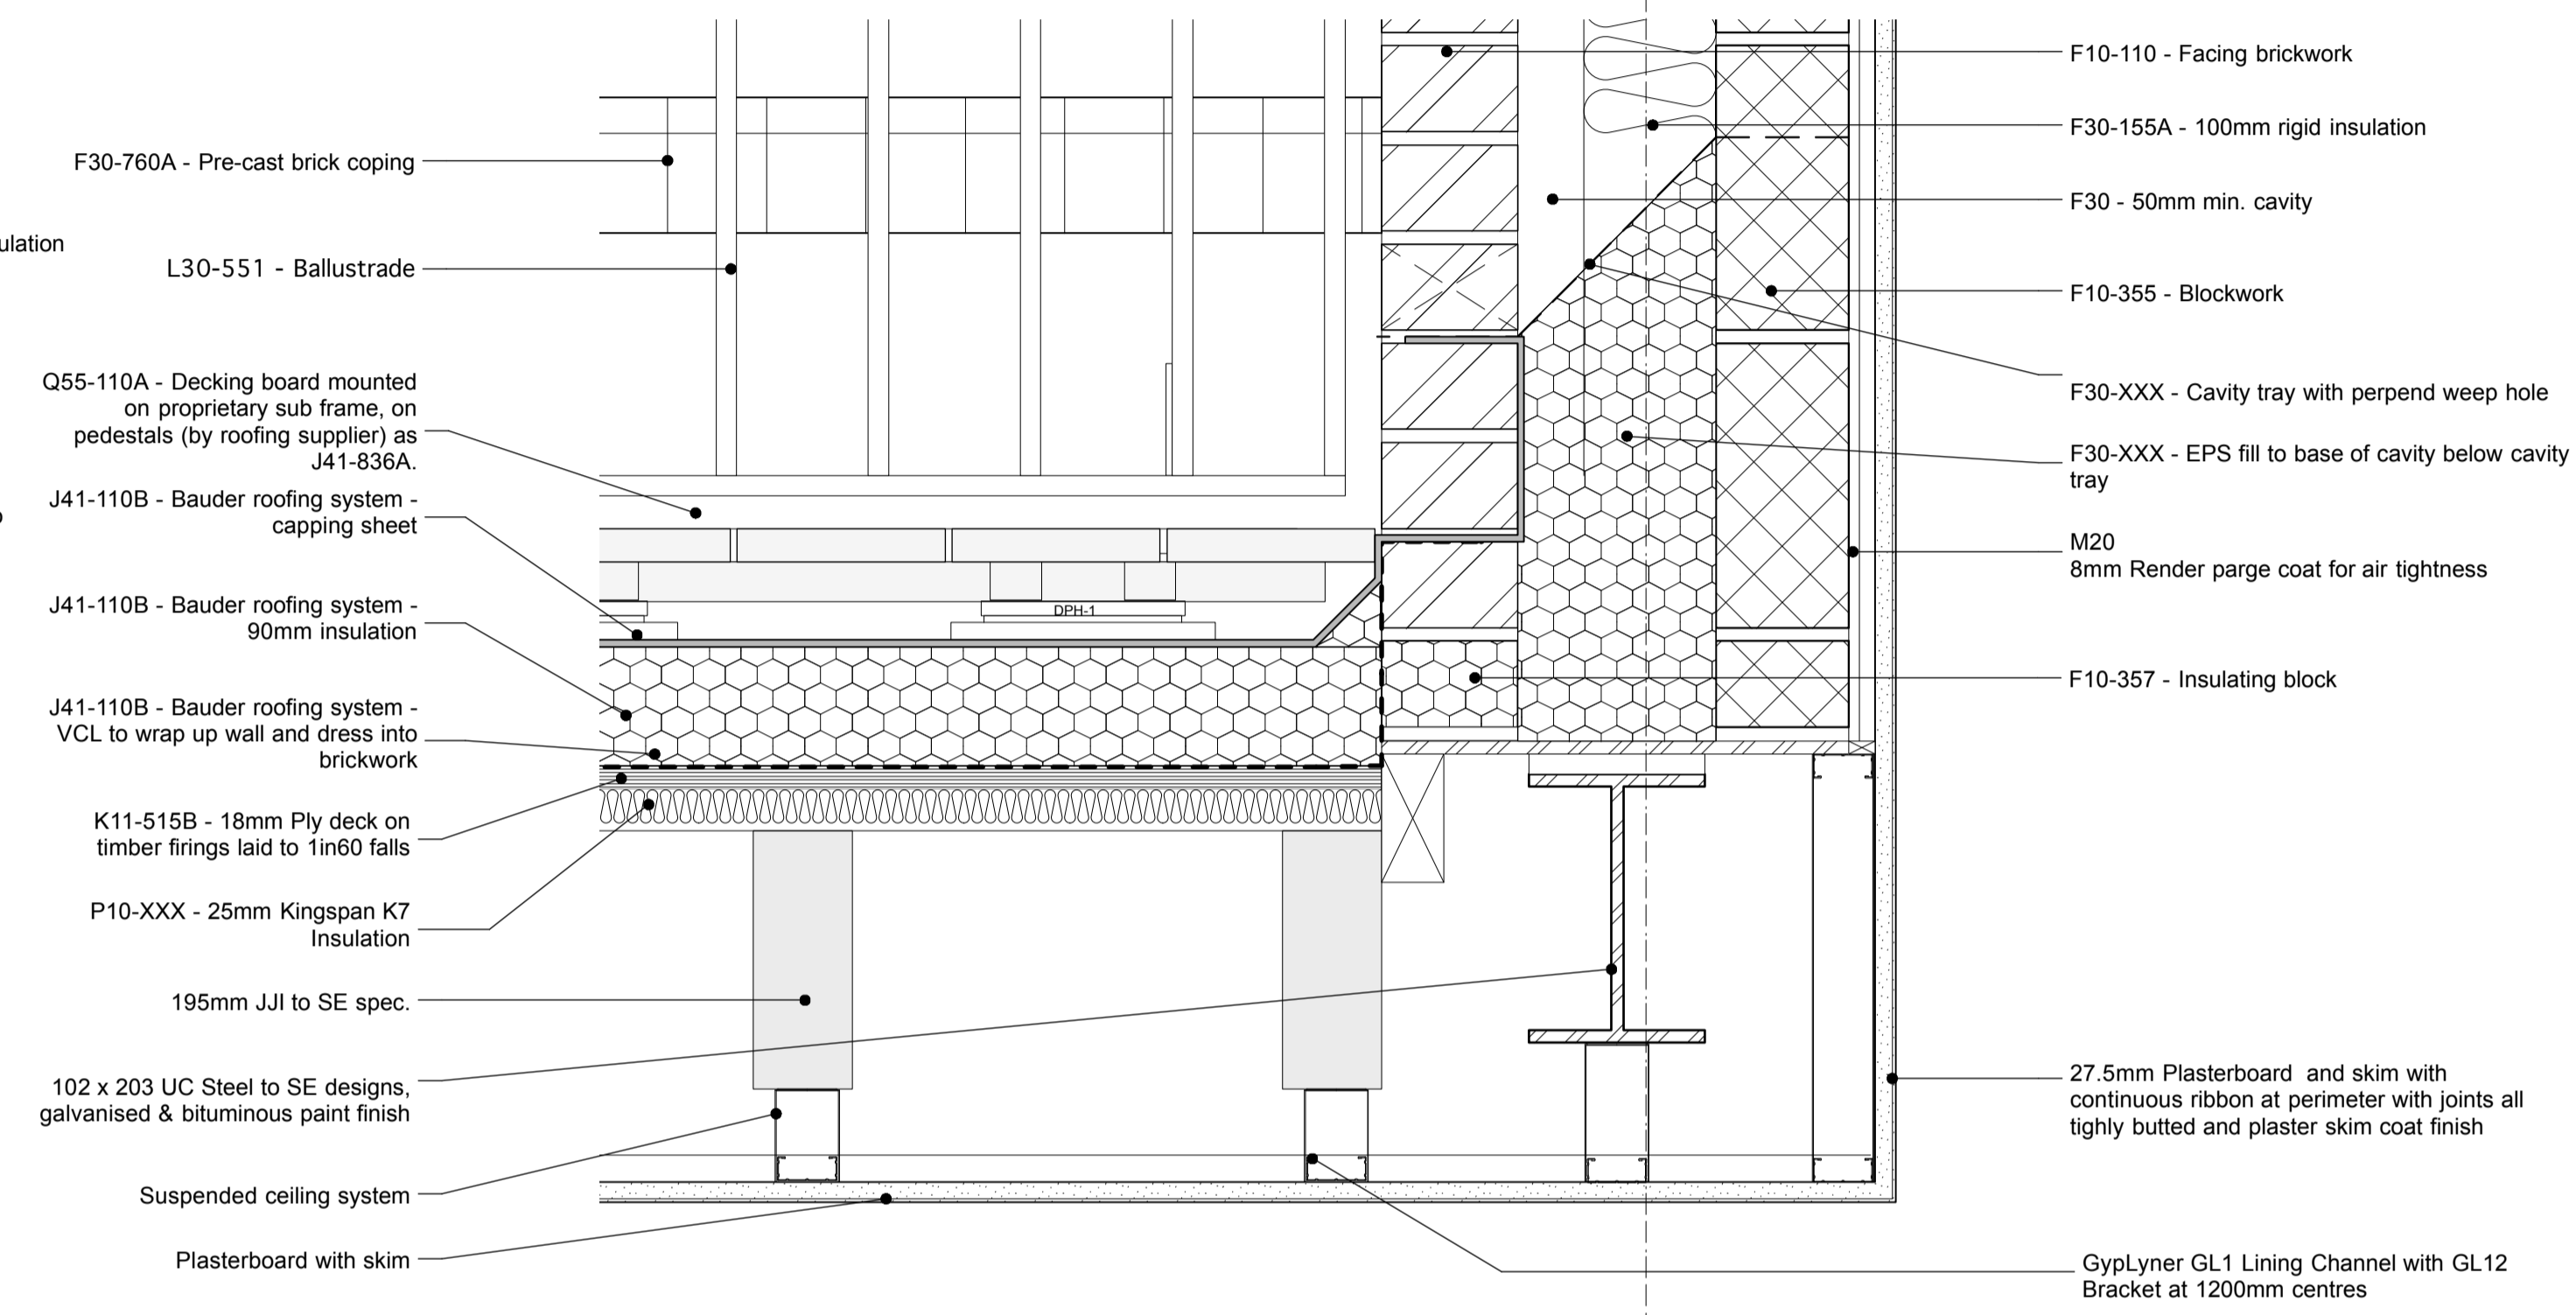

02 Terrace Threshold Detail Scale: 1:5

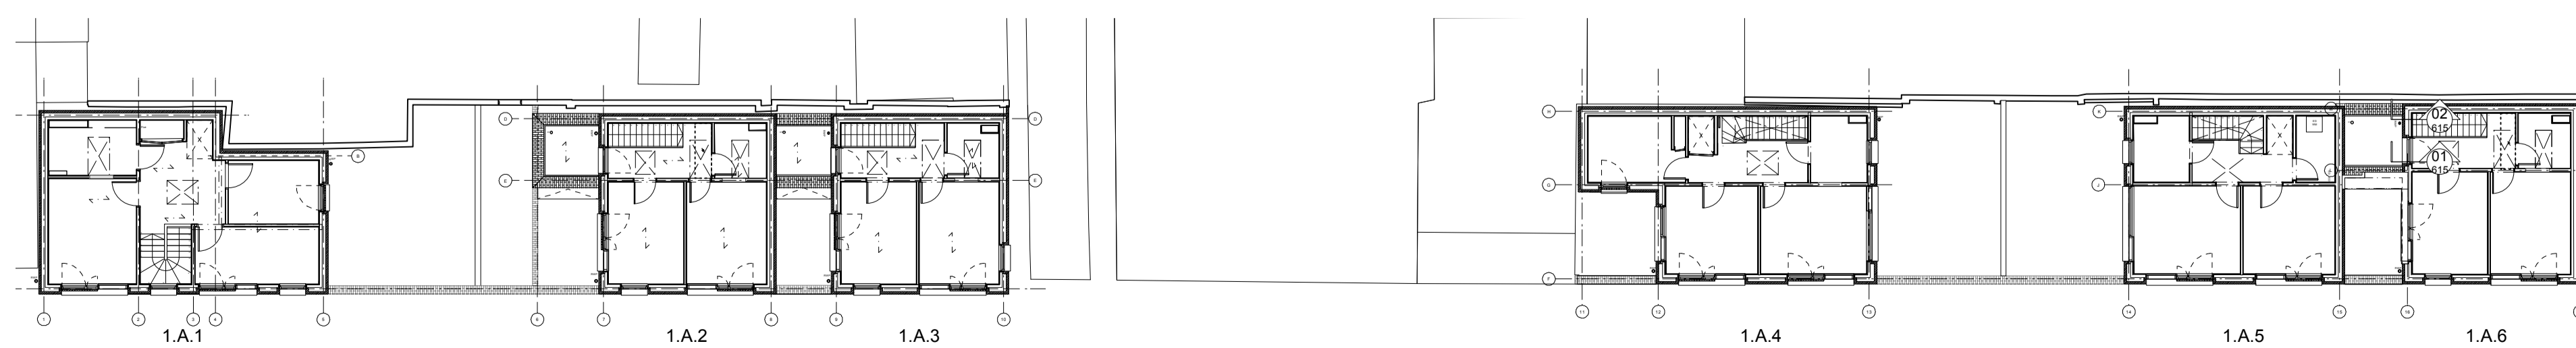

0m 50mm 250mm

NOTES:
 Detail cut through Unit 1.A.6.
 Detail also applies to Units 1.A.2 & 1.A.3.

To be read in conjunction with
 1211_Z1-252
 1211_Z1-253
 1211_Z1-256
 Structural Engineers Drawings

| | | | |
|----------|------|----------|---|
| REVISION | DATE | 18.12.15 | ISSUED FOR PLANNING CONDITION DISCHARGE |
|----------|------|----------|---|

DO NOT SCALE FROM THIS DRAWING
 ALL DIMENSIONS TO BE CHECKED ON SITE BY THE CONTRACTOR
 AND SUCH DIMENSIONS TO BE HIS RESPONSIBILITY
 REPORT ALL DRAWING ERRORS AND OMISSIONS TO THE ARCHITECT
 ALL DIMENSIONS IN MILLIMETERS UNLESS NOTED OTHERWISE
 IF IN DOUBT ASK CONTRACT ADMINISTRATOR

mac
 mac LLP
 1 Naoraj Street, London, WC1X 0GB
 Telephone 020 7704 6060
 www.mac-llp.co.uk.com

job title
 TYBALDS CLOSE ESTATE

drawing title
 MEWS HOUSE TERRACE THRESHOLD DETAILS

| | | | |
|--------|------------------|------------|----------|
| status | PRELIMINARY | drawing no | revision |
| scale | 1:5@A1 / 1:10@A3 | Z1-615 | / |
| job no | 1211 | | |