



**Mews External Doors and Gates**

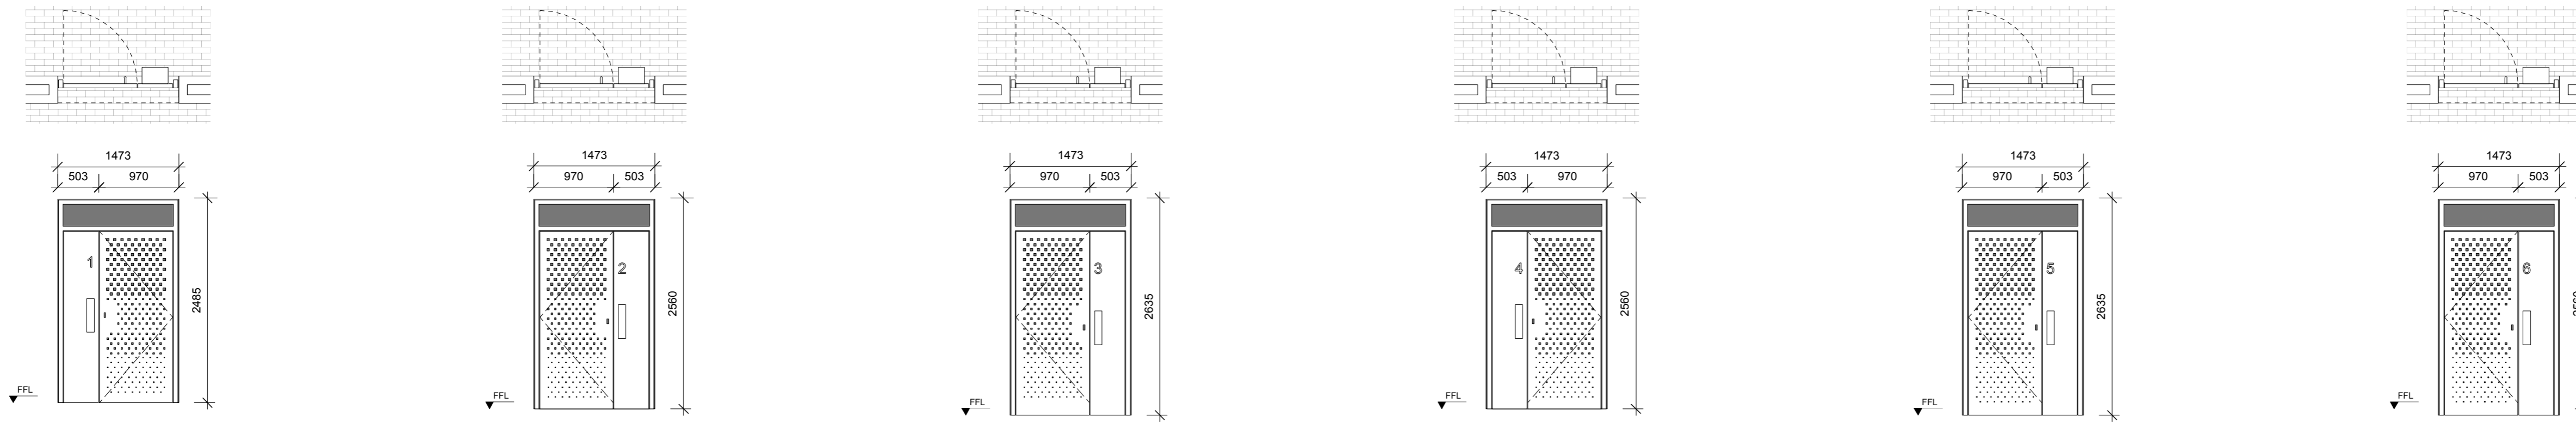

<b>GATE TYPE A1:</b>	<b>TWO MASTER AND SLAVE INWARD OPENING GATE PANELS.</b>	<b>GATE TYPE A2:</b>	<b>TWO MASTER AND SLAVE INWARD OPENING GATE PANELS.</b>	<b>GATE TYPE A3:</b>	<b>TWO MASTER AND SLAVE INWARD OPENING GATE PANELS.</b>	<b>GATE TYPE A4:</b>	<b>TWO MASTER AND SLAVE INWARD OPENING GATE PANELS.</b>	<b>GATE TYPE A5:</b>	<b>TWO MASTER AND SLAVE INWARD OPENING GATE PANELS.</b>	<b>GATE TYPE A6:</b>	<b>TWO MASTER AND SLAVE INWARD OPENING GATE PANELS.</b>
LOCATION: MEWS HOUSES	MEWS HOUSES	LOCATION: MEWS HOUSES	MEWS HOUSES	LOCATION: MEWS HOUSES	MEWS HOUSES	LOCATION: MEWS HOUSES	MEWS HOUSES	LOCATION: MEWS HOUSES	MEWS HOUSES	LOCATION: MEWS HOUSES	MEWS HOUSES
NO OF GATES: 1	1	NO OF GATES: 1	1	NO OF GATES: 1	1	NO OF GATES: 1	1	NO OF GATES: 1	1	NO OF GATES: 1	1
STRUCTURAL OPENING: 2485(h) x 1473(w)	2485(h) x 1473(w)	STRUCTURAL OPENING: 2560(h) x 1473(w)	2560(h) x 1473(w)	STRUCTURAL OPENING: 2635(h) x 1473(w)	2635(h) x 1473(w)	STRUCTURAL OPENING: 2560(h) x 1473(w)	2560(h) x 1473(w)	STRUCTURAL OPENING: 2635(h) x 1473(w)	2635(h) x 1473(w)	STRUCTURAL OPENING: 2560(h) x 1473(w)	2560(h) x 1473(w)
SUPPLIER: BESPOKE METALWORK	BESPOKE METALWORK	SUPPLIER: BESPOKE METALWORK	BESPOKE METALWORK	SUPPLIER: BESPOKE METALWORK	BESPOKE METALWORK	SUPPLIER: BESPOKE METALWORK	BESPOKE METALWORK	SUPPLIER: BESPOKE METALWORK	BESPOKE METALWORK	SUPPLIER: BESPOKE METALWORK	BESPOKE METALWORK
RANGE: N/A	N/A	RANGE: N/A	N/A	RANGE: N/A	N/A	RANGE: N/A	N/A	RANGE: N/A	N/A	RANGE: N/A	N/A
FALL PROTECTION: N	N	FALL PROTECTION: N	N	FALL PROTECTION: N	N	FALL PROTECTION: N	N	FALL PROTECTION: N	N	FALL PROTECTION: N	N
TRICKLE VENTS: N/A	N/A	TRICKLE VENTS: N/A	N/A	TRICKLE VENTS: N/A	N/A	TRICKLE VENTS: N/A	N/A	TRICKLE VENTS: N/A	N/A	TRICKLE VENTS: N/A	N/A
MIN PURGE VENTILATION: N/A	N/A	MIN PURGE VENTILATION: N/A	N/A	MIN PURGE VENTILATION: N/A	N/A	MIN PURGE VENTILATION: N/A	N/A	MIN PURGE VENTILATION: N/A	N/A	MIN PURGE VENTILATION: N/A	N/A
CLEANING STRATEGY: TENANT	TENANT	CLEANING STRATEGY: TENANT	TENANT	CLEANING STRATEGY: TENANT	TENANT	CLEANING STRATEGY: TENANT	TENANT	CLEANING STRATEGY: TENANT	TENANT	CLEANING STRATEGY: TENANT	TENANT
GATE LIST: G.00.01	G.00.01	GATE LIST: G.00.02	G.00.02	GATE LIST: G.00.04	G.00.04	GATE LIST: G.00.05	G.00.05	GATE LIST: G.00.06	G.00.06	GATE LIST: G.00.07	G.00.07

**Mews Rooflights**

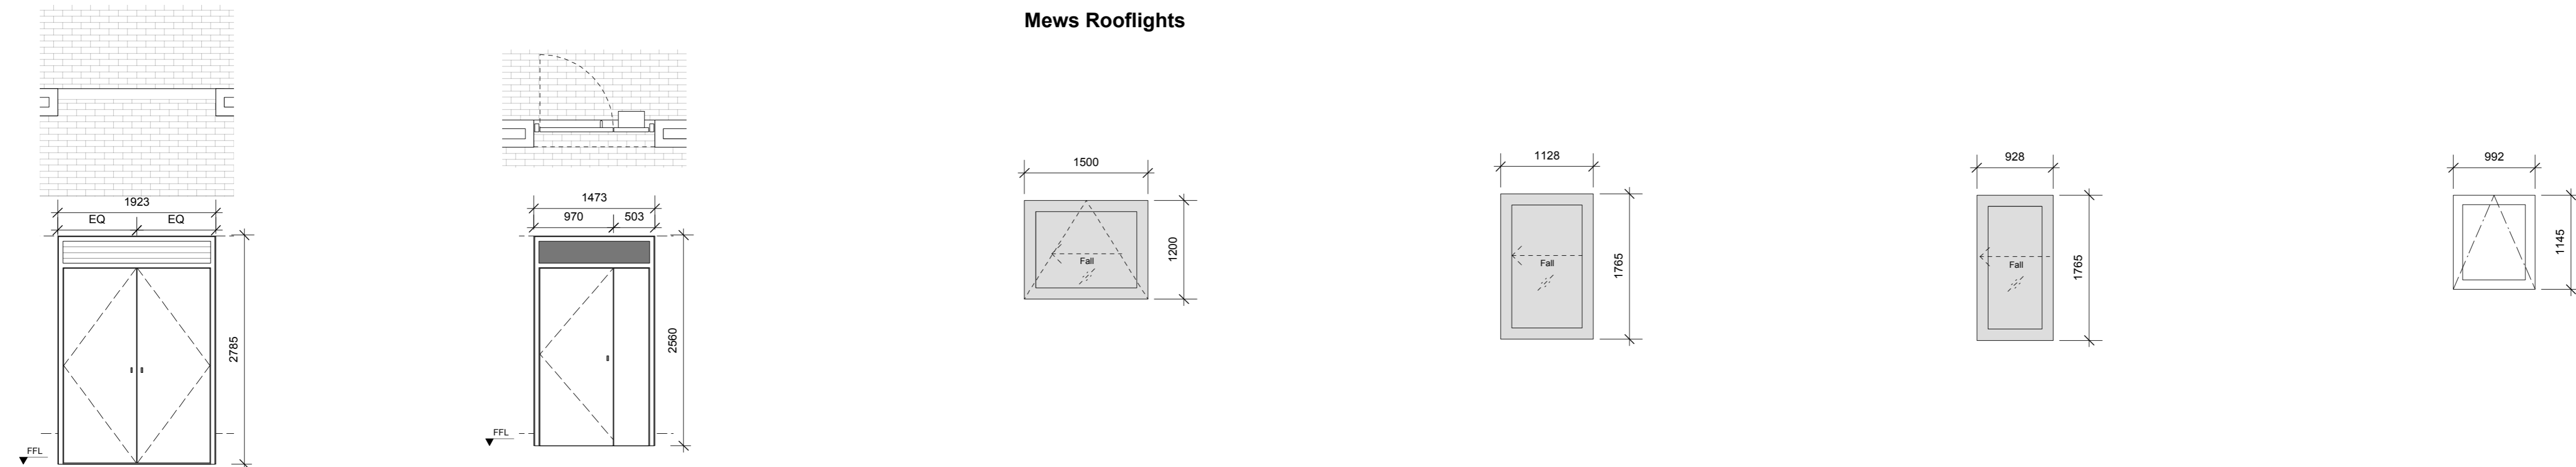

<b>GATE TYPE B:</b>	<b>TWO MASTER AND SLAVE INWARD OPENING GATE PANELS. VENTILATED GRILLE FANLIGHT</b>	<b>GATE TYPE C:</b>	<b>TWO MASTER AND SLAVE INWARD OPENING GATE PANELS.</b>	<b>ROOFLIGHT TYPE A:</b>	<b>FLUSHGLAZE OPENABLE VISIONVENT ROOFLIGHT</b>	<b>ROOFLIGHT TYPE B:</b>	<b>FLUSHGLAZE FIXED ROOFLIGHT</b>	<b>ROOFLIGHT TYPE C:</b>	<b>FLUSHGLAZE FIXED ROOFLIGHT</b>	<b>ROOFLIGHT TYPE D:</b>	<b>ROOFHATCH</b>
LOCATION: MEWS HOUSES	MEWS HOUSES	LOCATION: MEWS HOUSES	MEWS HOUSES	LOCATION: MEWS HOUSES	MEWS HOUSES	LOCATION: MEWS HOUSES	MEWS HOUSES	LOCATION: MEWS HOUSES	MEWS HOUSES	LOCATION: DEVONSHIRE COURT	DEVONSHIRE COURT
NO OF GATES: 1	1	NO OF GATES: 1	1	NO OF WINDOWS: 3	3	NO OF WINDOWS: 4	4	NO OF WINDOWS: 3	3	NO OF WINDOWS: 3	3
STRUCTURAL OPENING: 2485(h) x 1923(w)	2485(h) x 1923(w)	STRUCTURAL OPENING: 2560(h) x 1473(w)	2560(h) x 1473(w)	STRUCTURAL OPENING: 928(h) x 1228(w)	928(h) x 1228(w)	STRUCTURAL OPENING: 1493(h) x 856(w)	1493(h) x 856(w)	STRUCTURAL OPENING: 1493(h) x 656(w)	1493(h) x 656(w)	STRUCTURAL OPENING: 915(h) x 762(w)	915(h) x 762(w)
SUPPLIER: BESPOKE METALWORK	BESPOKE METALWORK	SUPPLIER: BESPOKE METALWORK	BESPOKE METALWORK	OUTER EDGE DIMENSIONS: 1200(h) x 1500(w)	1200(h) x 1500(w)	OUTER EDGE DIMENSIONS: 1765(h) x 1128(w)	1765(h) x 1128(w)	OUTER EDGE DIMENSIONS: 1765(h) x 928(w)	1765(h) x 928(w)	OUTER EDGE DIMENSIONS: 1145(h) x 992(w)	1145(h) x 992(w)
RANGE: N/A	N/A	RANGE: N/A	N/A	SUPPLIER: GLAZING VISION	GLAZING VISION	SUPPLIER: GLAZING VISION	GLAZING VISION	SUPPLIER: GLAZING VISION	GLAZING VISION	SUPPLIER: TBC	TBC
FALL PROTECTION: N/A	N/A	FALL PROTECTION: N/A	N/A	RANGE: FLUSHGLAZE	FLUSHGLAZE	RANGE: FLUSHGLAZE	FLUSHGLAZE	RANGE: FLUSHGLAZE	FLUSHGLAZE	RANGE: TBC	TBC
TRICKLE VENTS: N/A	N/A	TRICKLE VENTS: N/A	N/A	FALL PROTECTION: N/A	N/A	FALL PROTECTION: N/A	N/A	FALL PROTECTION: N/A	N/A	FALL PROTECTION: N/A	N/A
MIN PURGE VENTILATION: N/A	N/A	MIN PURGE VENTILATION: N/A	N/A	TRICKLE VENTS: N/A	N/A	TRICKLE VENTS: N/A	N/A	TRICKLE VENTS: N/A	N/A	TRICKLE VENTS: N/A	N/A
CLEANING STRATEGY: EXTERNAL BY ESTATE MANAGEMENT	EXTERNAL BY ESTATE MANAGEMENT	CLEANING STRATEGY: EXTERNAL BY ESTATE MANAGEMENT	EXTERNAL BY ESTATE MANAGEMENT	MIN PURGE VENTILATION: N/A	N/A	MIN PURGE VENTILATION: N/A	N/A	MIN PURGE VENTILATION: N/A	N/A	MIN PURGE VENTILATION: N/A	N/A
GATE LIST: G.00.08	G.00.08	GATE LIST: G.00.03	G.00.03	CLEANING STRATEGY: TENANT	TENANT	CLEANING STRATEGY: TENANT	TENANT	CLEANING STRATEGY: TENANT	TENANT	CLEANING STRATEGY: N/A	N/A
				U VALUE: 1.5 M2K/W	1.5 M2K/W	U VALUE: 1.5 M2K/W	1.5 M2K/W	U VALUE: 1.5 M2K/W	1.5 M2K/W	U VALUE: 1.5 M2K/W	1.5 M2K/W
				WINDOW LIST: 1.RL.02.02, 4.RL.02.01, 5.RL.02.01	1.RL.02.02, 4.RL.02.01, 5.RL.02.01	WINDOW LIST: 1.RL.02.01, 2.RL.02.02, 3.RL.02.02, 6.RL.02.02	1.RL.02.01, 2.RL.02.02, 3.RL.02.02, 6.RL.02.02	WINDOW LIST: 2.RL.02.03, 3.RL.02.03, 6.RL.02.03	2.RL.02.03, 3.RL.02.03, 6.RL.02.03	WINDOW LIST: 2.RL.02.01, 3.RL.02.01, 6.RL.02.01	2.RL.02.01, 3.RL.02.01, 6.RL.02.01



**NOTES:**  
 - PLEASE REFER TO SPECIFICATION SECTION L10 (WINDOWS/ROOFLIGHTS) AND SECTION L20 (DOORS) FOR ALL FINISHES AND TRICKLE VENTILATION RATES AND GLASS SPECIFICATION  
 - PLEASE REFER TO DWG 1211\_Z1\_710 AND 1211\_Z1\_750 FOR TYPICAL HEAD, CILL AND JAMB DETAILS.  
 - ALL WINDOW, DOOR & ROOFLIGHT REFERENCES TO BE CHECKED BY CONTRACTOR PRIOR TO PRICING.

0m 0.5m 2.5m

DO NOT SCALE FROM THIS DRAWING  
 ALL DIMENSIONS TO BE CHECKED ON SITE BY THE CONTRACTOR  
 AND SUCH DIMENSIONS TO BE HIS RESPONSIBILITY  
 REPORT ALL DRAWING ERRORS AND OMISSIONS TO THE ARCHITECT  
 ALL DIMENSIONS IN MILLIMETERS UNLESS NOTED OTHERWISE  
 IF IN DOUBT ASK CONTRACT ADMINISTRATOR

**m&c**  
 mae LLP  
 1 Naoroj Street, London, WC1X 0GB  
 Telephone 020 7704 6060  
 www.mae-lp.co.uk.com

job title  
 TYBALDS CLOSE ESTATE

drawing title  
 MEWS HOUSES GATES/ ROOFLIGHT SCHEDULE

status TENDER drawing no revision

scale 1:50 @ A1 z1 702 C

job no 1211

REVISION	DATE	AMENDMENT
—		
C	18.12.15	ISSUED FOR PLANNING CONDITION DISCHARGE
B	11.12.15	UPDATED TENDER ISSUE. DIMENSIONAL CHANGES TO WINDOWS/DOORS ADDITIONAL ROOFLIGHT TYPE
A	27.11.15	PACKAGE 4 TENDER ISSUE
/	16.11.15	PRELIMINARY DOOR & WINDOW SCHEDULE PACKAGE 4