


Mews Balustrades (supplied with windows sets)

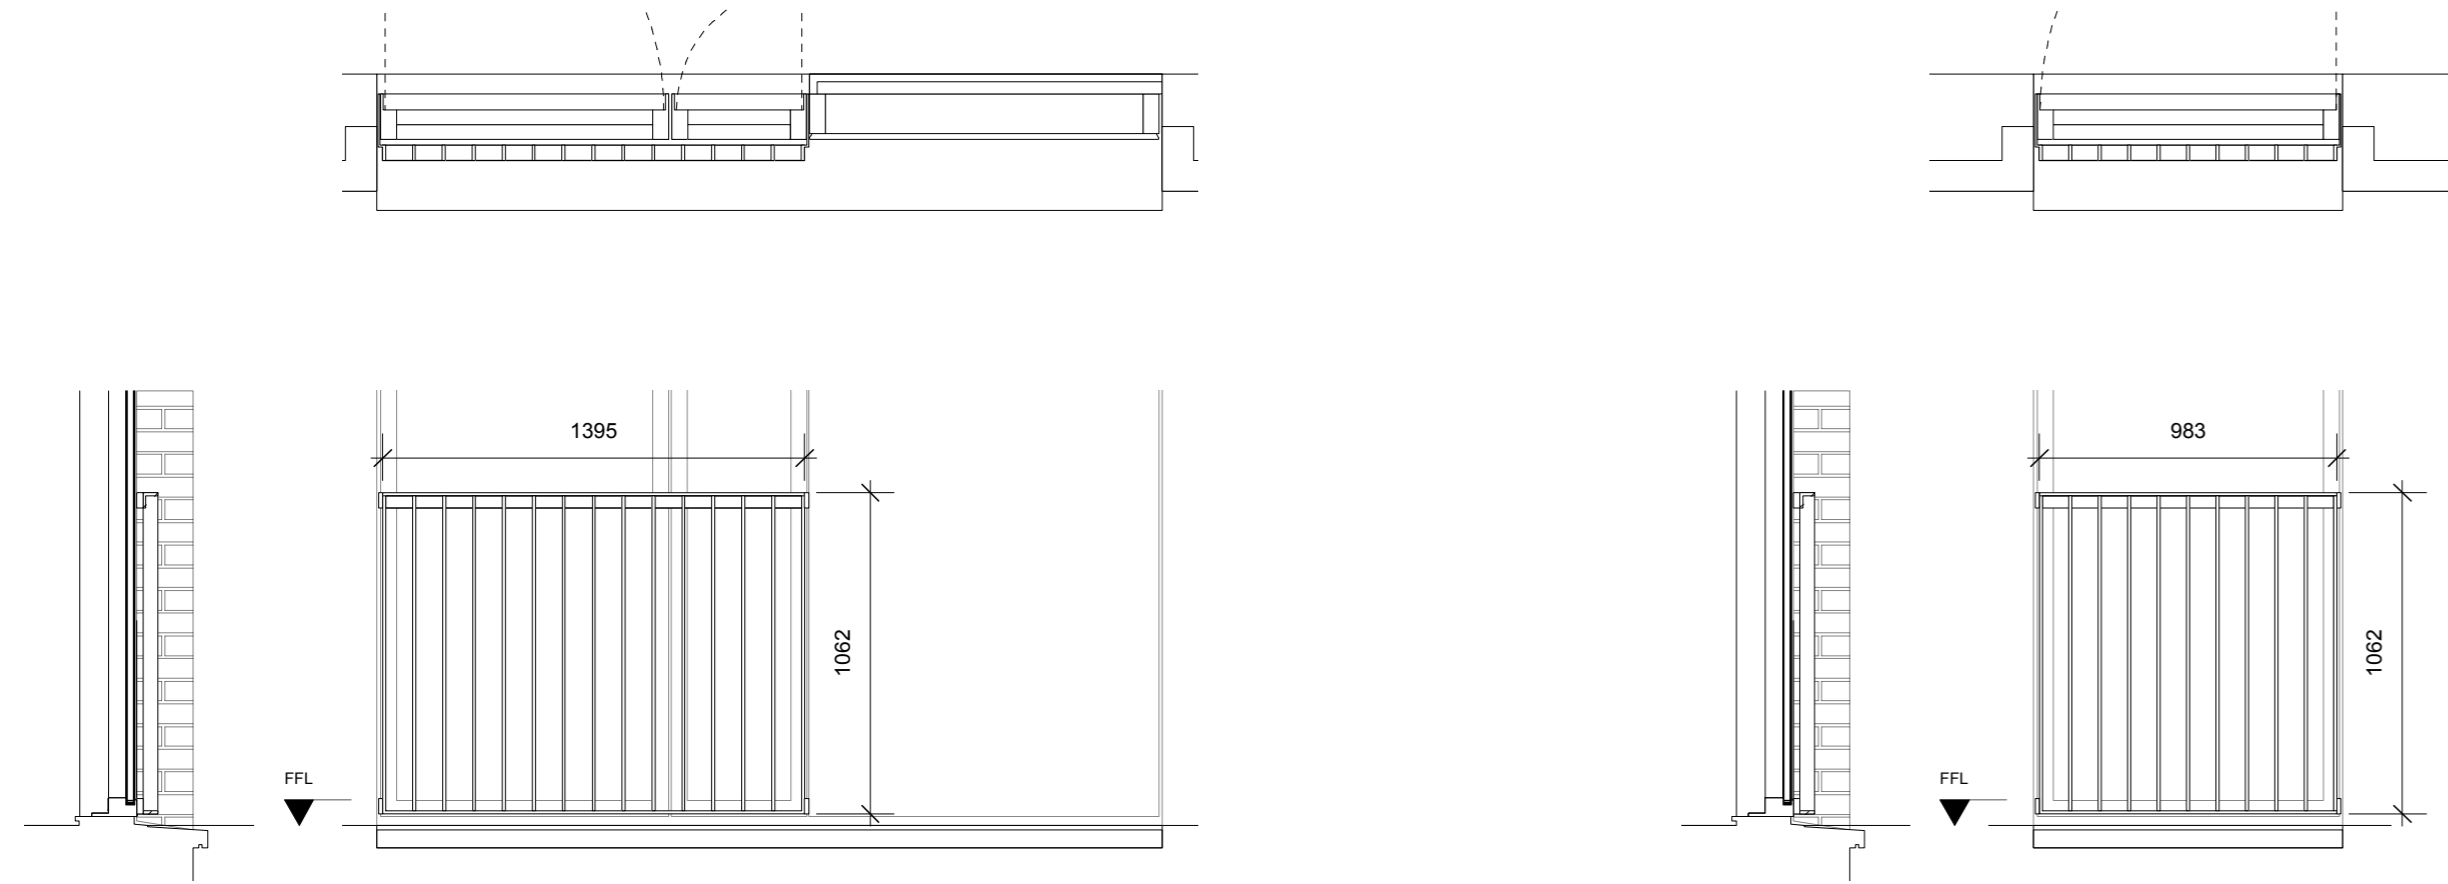


BALUSTRADE TYPE A:

LOCATION: 1F
 NO OF BALUSTRADES: 12
 SUPPLIER:
 PERIMETER DIMS: 1062(h) x 1395(w)
 NOTES:

BALUSTRADE TYPE B:

LOCATION: 1F
 NO OF BALUSTRADES: 1
 SUPPLIER:
 PERIMETER DIMS: 1062(h) x 983(w)
 NOTES:

Mews Balustrades

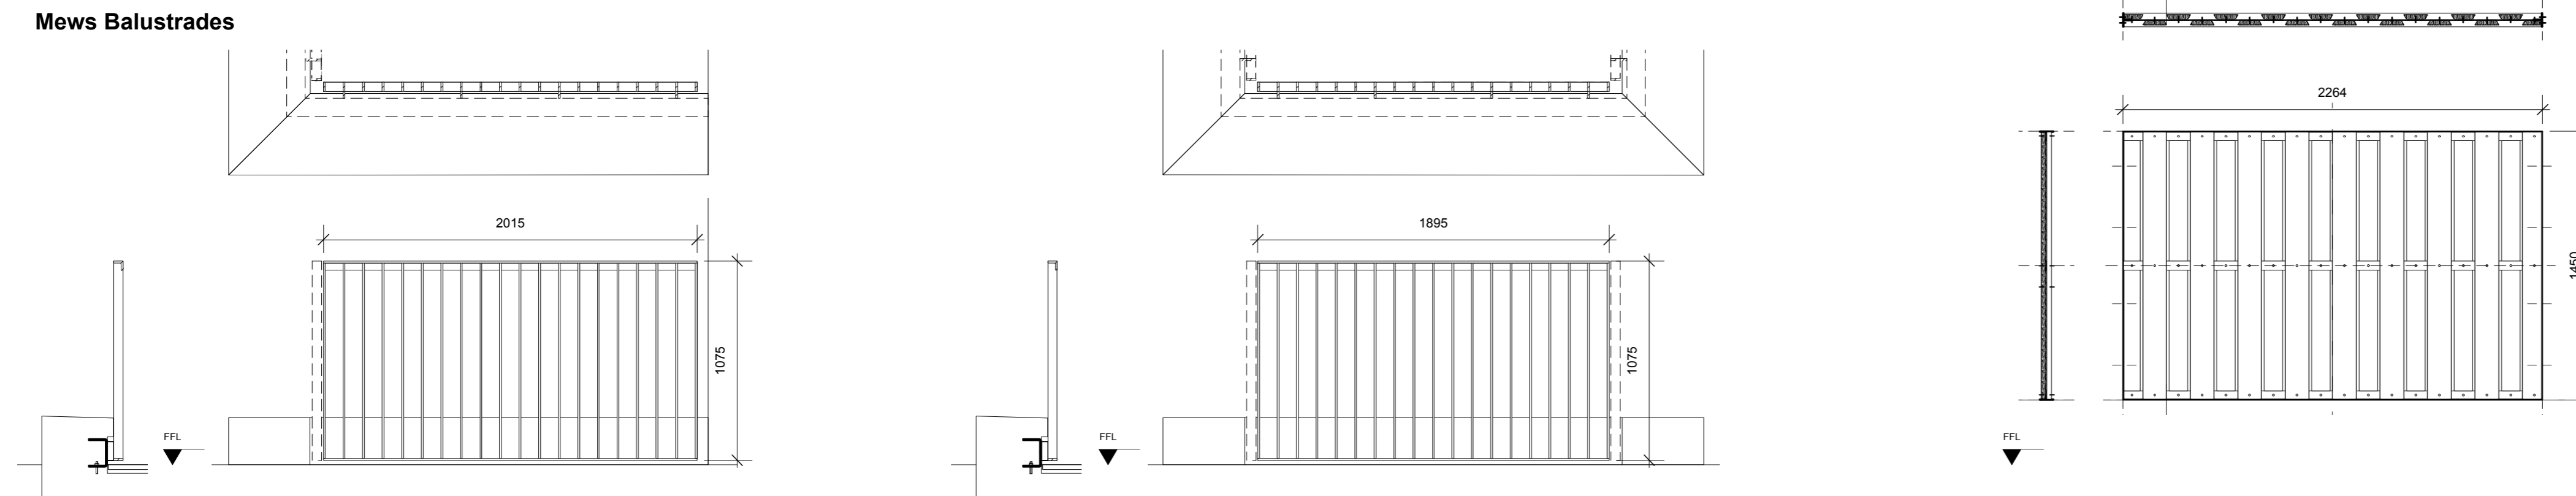

BALUSTRADE TYPE C:

LOCATION: 1F
 NO OF BALUSTRADES: 6
 SUPPLIER:
 PERIMETER DIMS: 1075(h) x 2015(w)
 NOTES:

BALUSTRADE TYPE D:

LOCATION: 1F
 NO OF BALUSTRADES: 1
 SUPPLIER:
 PERIMETER DIMS: 1075(h) x 1895(w)
 NOTES:

BALUSTRADE TYPE E:

LOCATION: 1F
 NO OF BALUSTRADES: 1
 SUPPLIER:
 PERIMETER DIMS: 1450(h) x 2264(w)
 NOTES:



NOTES:
 - PLEASE REFER TO SPECIFICATION SECTION L30 FOR ALL FINISHES
 - PLEASE REFER TO DWG 1211_Z1_750 AND 1211_Z1_751 FOR FIXING DETAILS
 - PLEASE REFER TO DWG 1211_Z1_251-256 FOR POSITIONING
 - ALL BALUSTRADE REFERENCES TO BE CHECKED BY CONTRACTOR PRIOR TO PRICING.



DO NOT SCALE FROM THIS DRAWING
 ALL DIMENSIONS TO BE CHECKED ON SITE BY THE CONTRACTOR
 AND SUCH DIMENSIONS TO BE HIS RESPONSIBILITY
 REPORT ALL DRAWING ERRORS AND OMISSIONS TO THE ARCHITECT
 ALL DIMENSIONS IN MILLIMETERS UNLESS NOTED OTHERWISE
 IF IN DOUBT ASK CONTRACT ADMINISTRATOR

m&c
 mae LLP
 1 Naeorj Street, London, WC1X 0GB
 Telephone 020 7704 6060
 www.mae-lp.co.uk.com

job title
 TYBALDS CLOSE ESTATE

drawing title
 MEWS HOUSES BALUSTRADE SCHEDULE

REVISION	DATE	AMENDMENT
A	18.12.15	ISSUED FOR PLANNING CONDITION DISCHARGE
/	11.12.15	PACKAGE 4 TENDER ISSUE

status	TENDER	drawing no	revision
scale	1:50 @ A1	Z1 705	A
job no	1211		