


L30 - 6mm steel fixing bracket

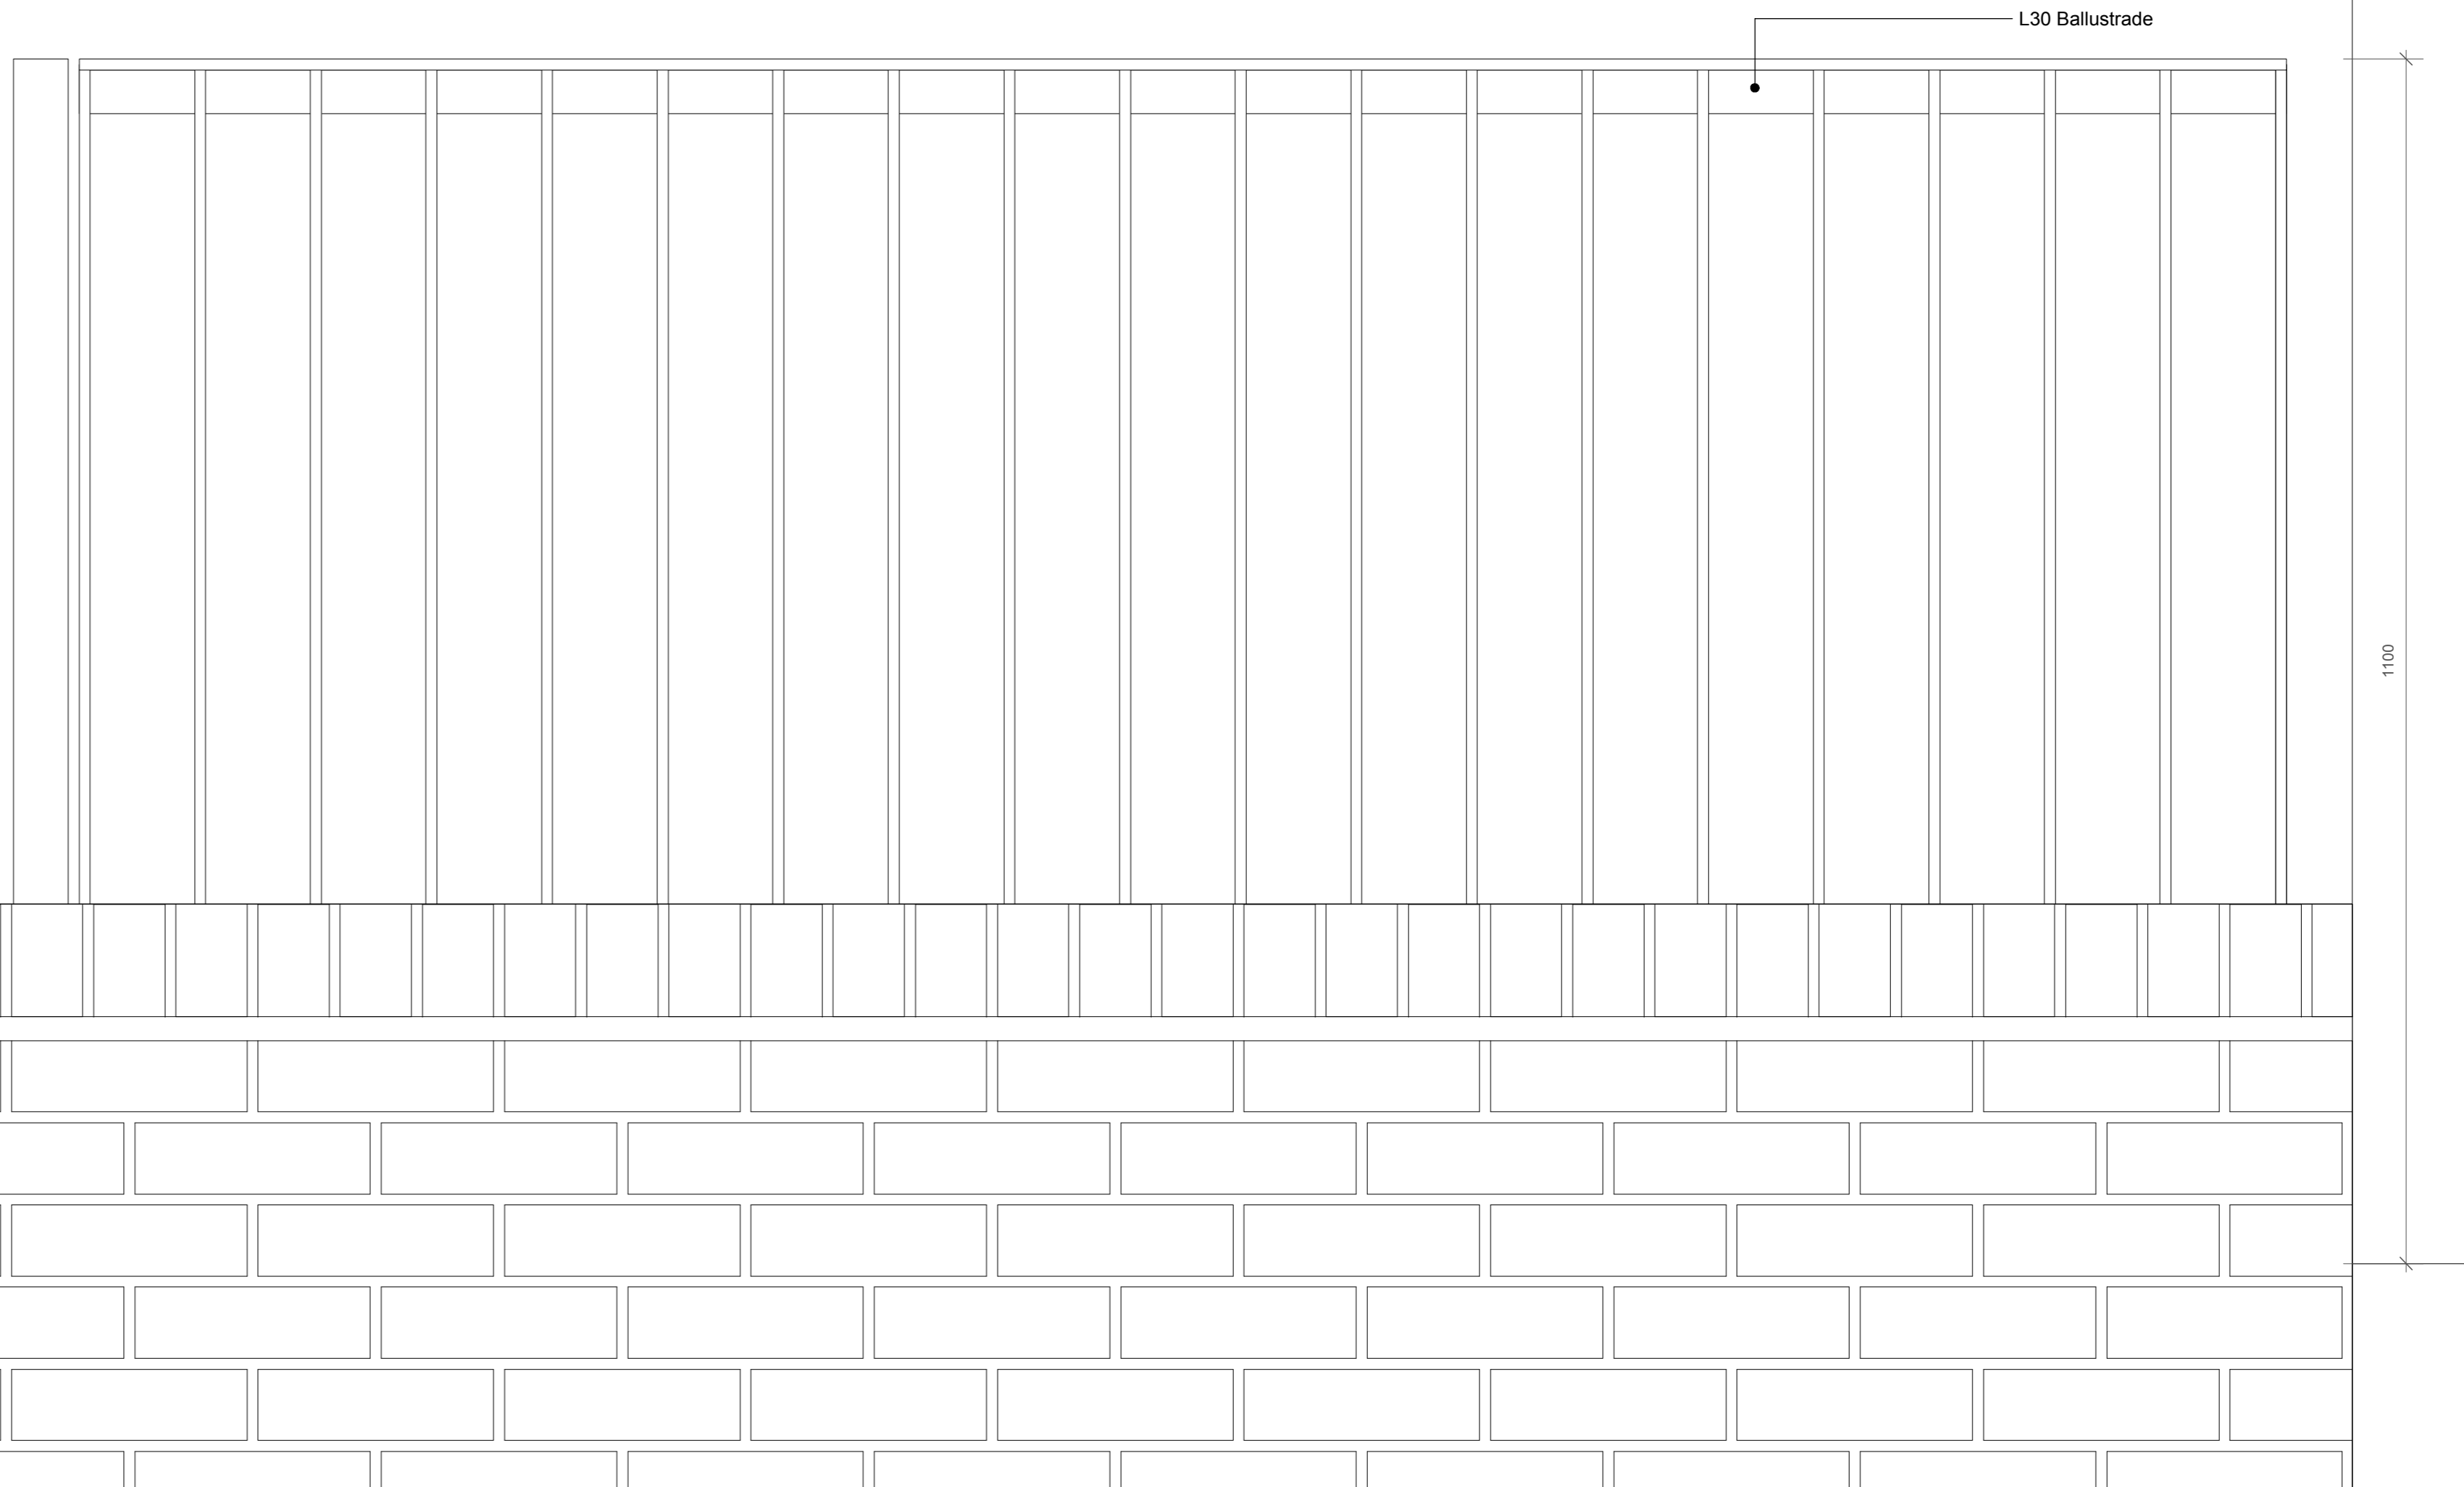


1100

L30 Balustrade

02 Mews Terrace Balustrade elevation detail  
751

01 Mews Terrace Balustrade section detail  
751

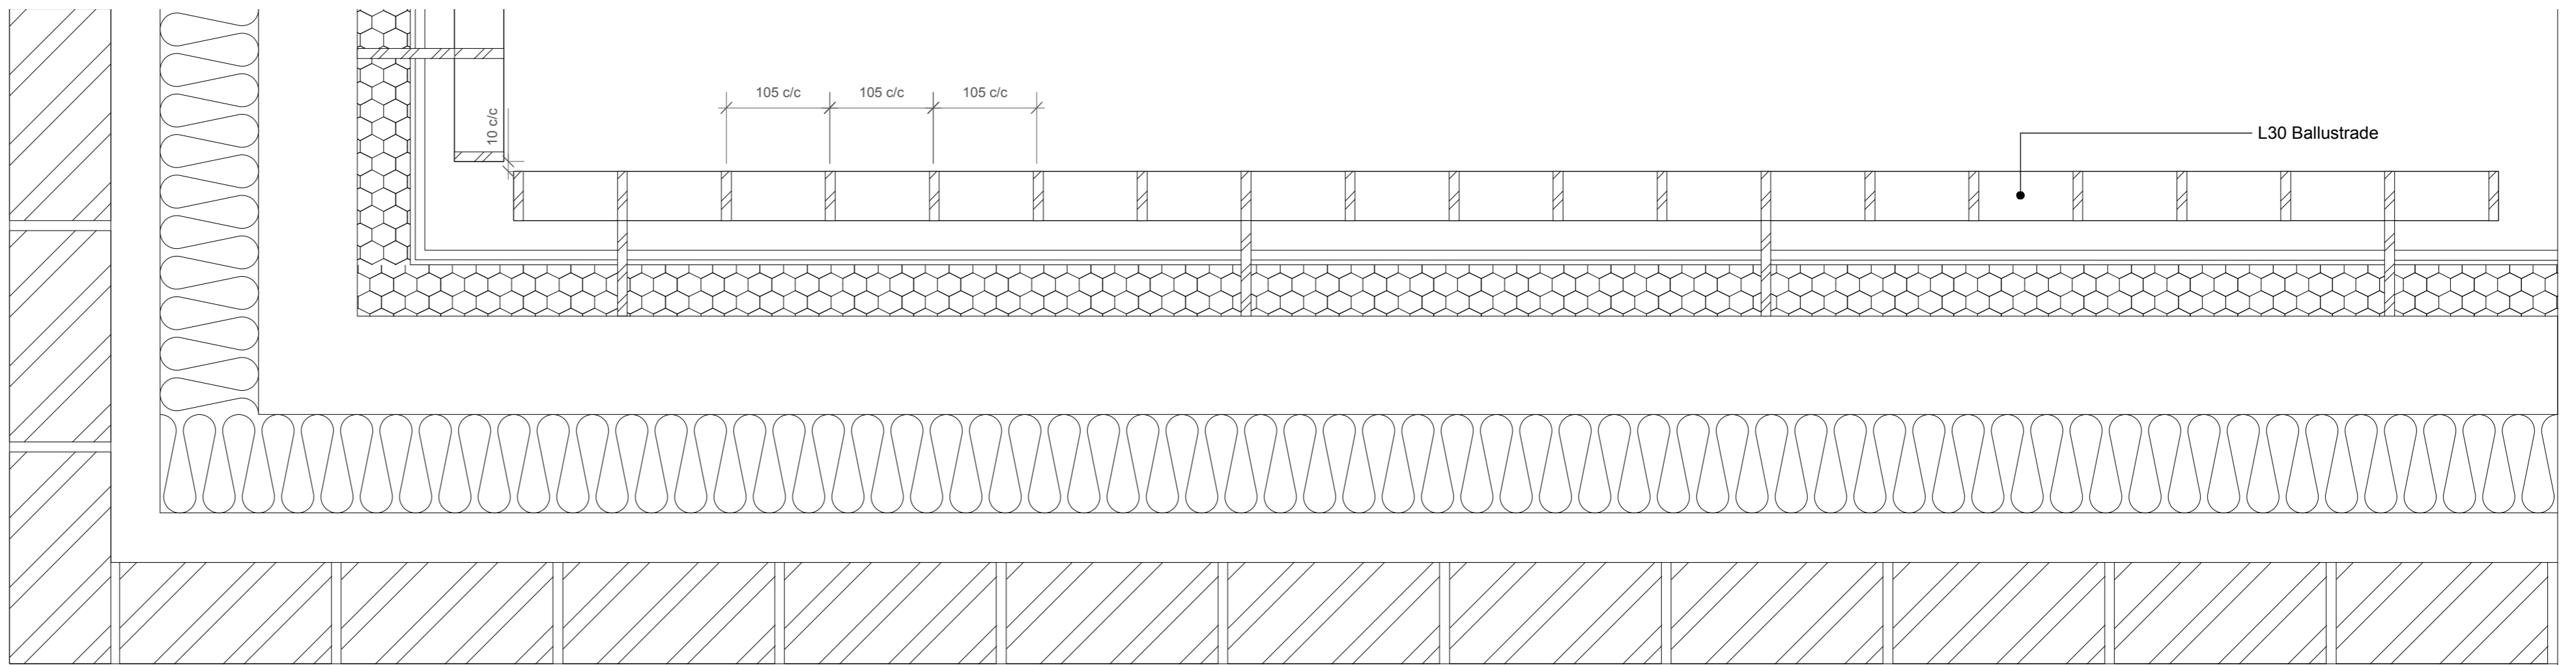

L30 Balustrade

03 Mews Terrace Balustrade plan detail  
751



NOTES:  
 - PLEASE REFER TO SPECIFICATION SECTION L30 FOR ALL FINISHES  
 - PLEASE REFER TO DWG 1211\_Z1\_705 BALUSTRADE SCHEDULE  
 - PLEASE REFER TO DWG 1211\_Z1\_251-253 ELEVATIONS FOR POSITIONING  
 - ALL BALUSTRADE REFERENCES TO BE CHECKED BY CONTRACTOR PRIOR TO PRICING.

DO NOT SCALE FROM THIS DRAWING  
 ALL DIMENSIONS TO BE CHECKED ON SITE BY THE CONTRACTOR  
 AND SUCH DIMENSIONS TO BE HIS RESPONSIBILITY  
 REPORT ALL DRAWING ERRORS AND OMISSIONS TO THE ARCHITECT  
 ALL DIMENSIONS IN MILLIMETERS UNLESS NOTED OTHERWISE  
 IF IN DOUBT ASK CONTRACT ADMINISTRATOR

0m 50mm 250mm

**m&c**  
 mae LLP  
 1 Nareg Street, London, WC1X 0GB  
 Telephone 020 7704 6060  
 www.mae-lp.co.uk.com

job title  
 TYBALDS CLOSE ESTATE

drawing title  
 MEWS TYPICAL TERRACE BALUSTRADE DETAILS

REVISION	DATE	AMENDMENT
A	18.12.15	ISSUED FOR PLANNING CONDITION DISCHARGE
/	11.12.15	PACKAGE 4 TENDER ISSUE

status	TENDER	drawing no	revision
scale	1:5 @ A1	Z1 751	A
job no	1211		