



Windows

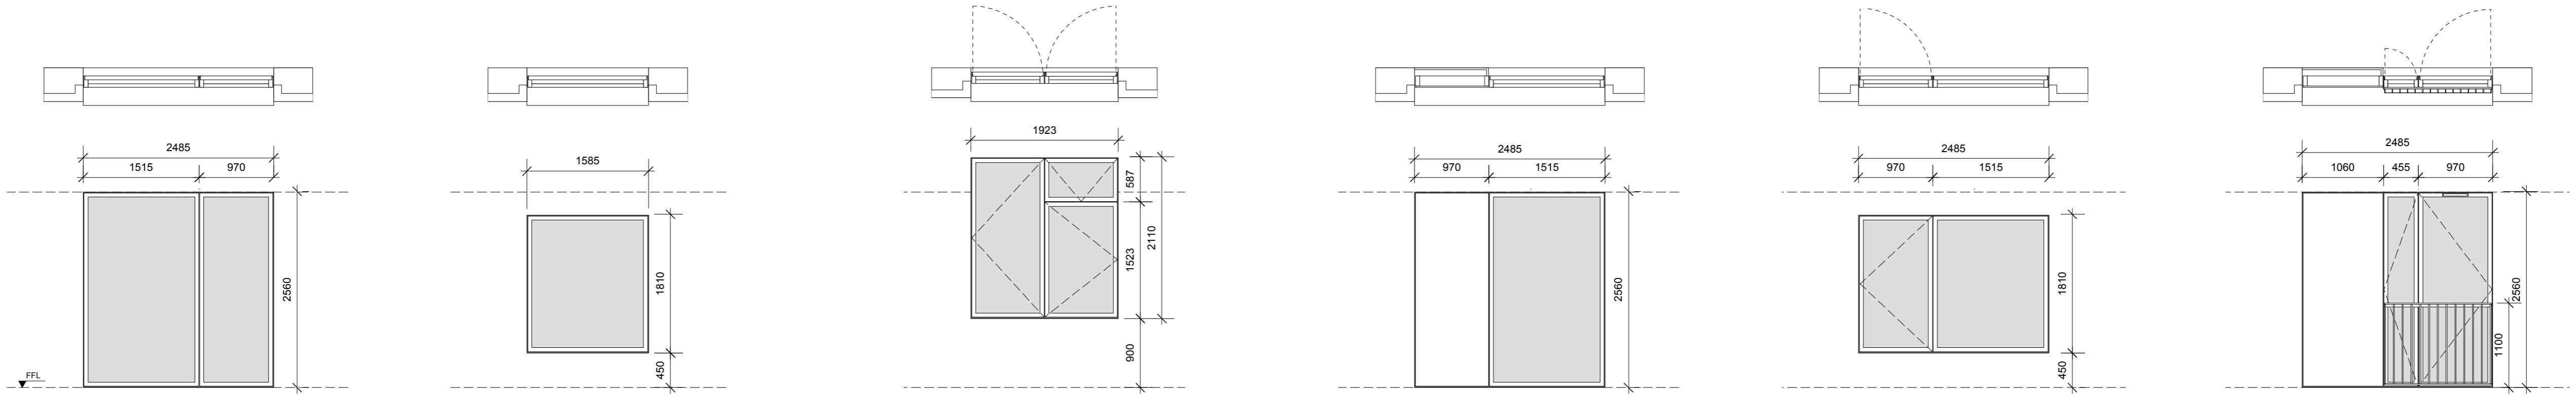

<p>WINDOW TYPE A: FIXED WINDOWS</p> <p>LOCATION: DEVONSHIRE COURT 6 NO OF WINDOWS: 2560(h) x 2485(w) STRUCTURAL OPENING: IDEAL COMBI SUPPLIER: FUTURA + 'I' RANGE: N/A FALL PROTECTION: N TRICKLE VENTS: N MIN PURGE VENTILATION: 1/20TH OF ROOM AREA CLEANING STRATEGY: EXTERNAL BY ESTATE MANAGEMENT U VALUE: 1.5 M2K/W</p> <p>WINDOW LIST: W.01.06 W.01.08 W.02.04 W.02.06 W.03.04 W.03.06</p>	<p>WINDOW TYPE B: FIXED WINDOW</p> <p>LOCATION: DEVONSHIRE COURT 3 NO OF WINDOWS: 1810(h) x 1585(w) STRUCTURAL OPENING: IDEAL COMBI SUPPLIER: FUTURA + 'I' RANGE: N/A FALL PROTECTION: N TRICKLE VENTS: N MIN PURGE VENTILATION: 1/20TH OF ROOM AREA CLEANING STRATEGY: EXTERNAL BY ESTATE MANAGEMENT U VALUE: 1.5 M2K/W</p> <p>WINDOW LIST: W.00.01 W.00.03 W.00.04</p>	<p>WINDOW TYPE C: TWO TILT TURN INWARD OPENING, ONE TOP HUNG FANLIGHT</p> <p>LOCATION: DEVONSHIRE COURT 1 NO OF WINDOWS: 2110(h) x 1923(w) STRUCTURAL OPENING: IDEAL COMBI SUPPLIER: FUTURA + 'I' RANGE: N/A FALL PROTECTION: N TRICKLE VENTS: N MIN PURGE VENTILATION: 1/20TH OF ROOM AREA CLEANING STRATEGY: EXTERNAL BY ESTATE MANAGEMENT U VALUE: 1.5 M2K/W</p> <p>WINDOW LIST: W.04.02</p>	<p>WINDOW TYPE D: FIXED WINDOW OBSCURRED GLAZING, RAINSCREEN PANEL</p> <p>LOCATION: DEVONSHIRE COURT 3 NO OF WINDOWS: 2560(h) x 2485(w) STRUCTURAL OPENING: IDEAL COMBI SUPPLIER: FUTURA + 'I' RANGE: N/A FALL PROTECTION: N TRICKLE VENTS: N MIN PURGE VENTILATION: 1/20TH OF ROOM AREA CLEANING STRATEGY: EXTERNAL BY ESTATE MANAGEMENT U VALUE: 1.5 M2K/W</p> <p>WINDOW LIST: W.01.05 W.02.03 W.03.03</p>	<p>WINDOW TYPE E: TILT TURN INWARD OPENING, FIXED WINDOW</p> <p>LOCATION: DEVONSHIRE COURT 1 NO OF WINDOWS: 1810(h) x 2485(w) STRUCTURAL OPENING: IDEAL COMBI SUPPLIER: FUTURA + 'I' RANGE: N/A FALL PROTECTION: N TRICKLE VENTS: N MIN PURGE VENTILATION: 1/20TH OF ROOM AREA CLEANING STRATEGY: EXTERNAL BY ESTATE MANAGEMENT U VALUE: 1.5 M2K/W</p> <p>WINDOW LIST: W.00.02</p>	<p>WINDOW TYPE F1: TWO TILT TURN INWARD OPENING, RAINSCREEN PANEL</p> <p>LOCATION: DEVONSHIRE COURT 3 NO OF WINDOWS: 2560(h) x 2485(w) STRUCTURAL OPENING: IDEAL COMBI SUPPLIER: FUTURA + 'I' RANGE: INTEGRATED FALL PROTECTION: BALUSTRADE BY EA DESIGN SOLUTIONS TRICKLE VENTS: Y MIN PURGE VENTILATION: 1/20TH OF ROOM AREA CLEANING STRATEGY: EXTERNAL BY ESTATE MANAGEMENT U VALUE: 1.5 M2K/W</p> <p>WINDOW LIST: W.01.04 W.02.02 W.03.02</p>
--	---	--	---	---	---

Rooflights

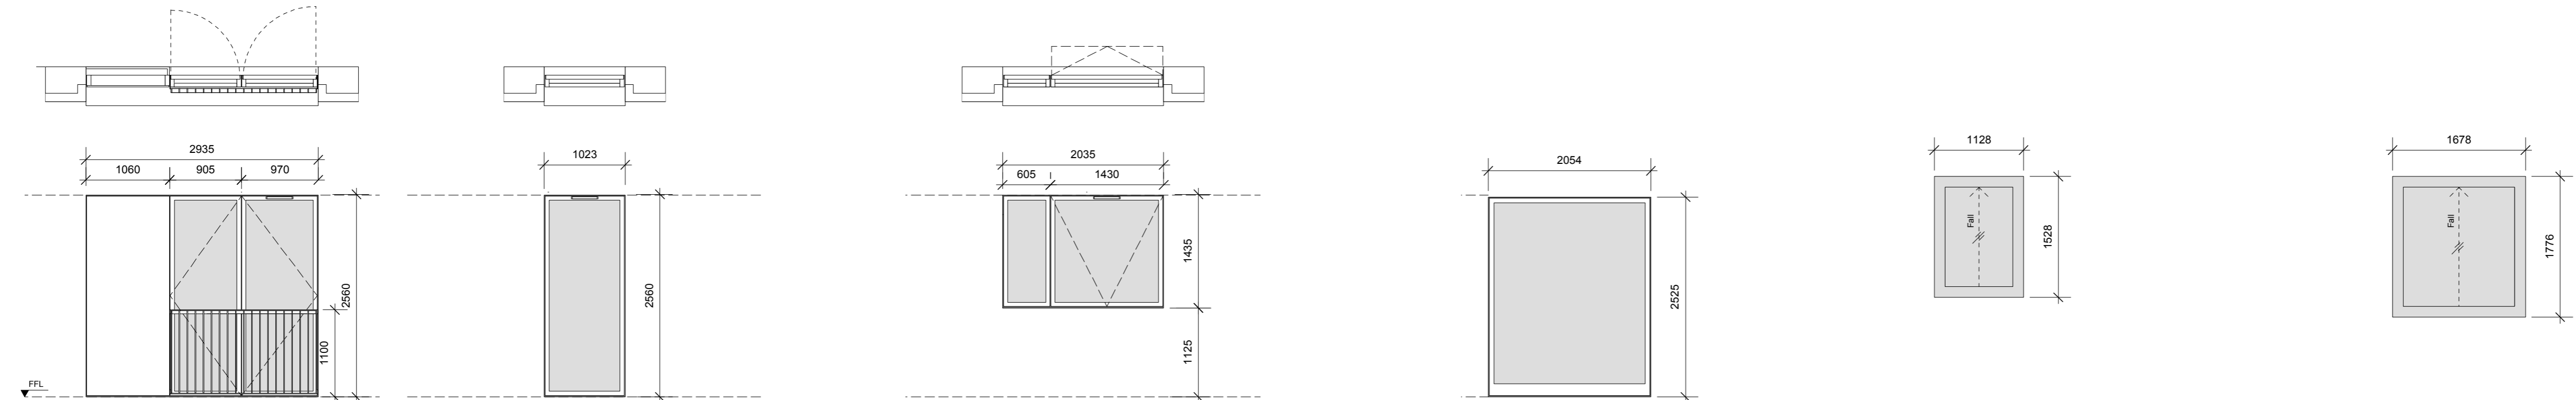

<p>WINDOW TYPE F2: TWO TILT TURN INWARD OPENING, RAINSCREEN PANEL</p> <p>LOCATION: DEVONSHIRE COURT 1 NO OF WINDOWS: 2935(h) x 2485(w) STRUCTURAL OPENING: IDEAL COMBI SUPPLIER: FUTURA + 'I' RANGE: INTEGRATED FALL PROTECTION: BALUSTRADE BY EA DESIGN SOLUTIONS TRICKLE VENTS: Y MIN PURGE VENTILATION: 1/20TH OF ROOM AREA CLEANING STRATEGY: EXTERNAL BY ESTATE MANAGEMENT U VALUE: 1.5 M2K/W</p> <p>WINDOW LIST: W.01.02</p>	<p>WINDOW TYPE G: FIXED WINDOW OBSCURRED GLAZING</p> <p>LOCATION: DEVONSHIRE COURT 2 NO OF WINDOWS: 2560(h) x 1023(w) STRUCTURAL OPENING: IDEAL COMBI SUPPLIER: FUTURA + 'I' RANGE: N/A FALL PROTECTION: N TRICKLE VENTS: N MIN PURGE VENTILATION: 1/20TH OF ROOM AREA CLEANING STRATEGY: EXTERNAL BY ESTATE MANAGEMENT U VALUE: 1.5 M2K/W</p> <p>WINDOW LIST: W.01.01 W.01.03</p>	<p>WINDOW TYPE H: TILT TURN INWARD OPENING WINDOW, FIXED WINDOW</p> <p>LOCATION: DEVONSHIRE COURT 2 NO OF WINDOWS: 1435(h) x 2035(w) STRUCTURAL OPENING: IDEAL COMBI SUPPLIER: FUTURA + 'I' RANGE: N/A FALL PROTECTION: N TRICKLE VENTS: N MIN PURGE VENTILATION: 1/20TH OF ROOM AREA CLEANING STRATEGY: EXTERNAL BY ESTATE MANAGEMENT U VALUE: 1.5 M2K/W</p> <p>WINDOW LIST: W.02.01 W.03.01</p>	<p>WINDOW TYPE J: FRAMED GLAZED PANEL TO STAIRCORE</p> <p>LOCATION: DEVONSHIRE COURT 3 NO OF WINDOWS: 2525(h) x 2054(w) STRUCTURAL OPENING: SCHUECO SUPPLIER: N/A RANGE: N/A FALL PROTECTION: N/A TRICKLE VENTS: N/A MIN PURGE VENTILATION: EXTERNAL BY ESTATE MANAGEMENT CLEANING STRATEGY: N/A U VALUE: N/A</p> <p>WINDOW LIST: RL.05.01</p>	<p>ROOFLIGHT TYPE A: FLUSHGLAZE FIXED ROOFLIGHT</p> <p>LOCATION: DEVONSHIRE COURT 1 NO OF WINDOWS: 1528(h) x 1128(w) OUTER EDGE DIMENSIONS: 1256(h) x 856(w) STRUCTURAL OPENING: GLAZING VISION SUPPLIER: FLUSHGLAZE RANGE: N/A FALL PROTECTION: N/A TRICKLE VENTS: N/A MIN PURGE VENTILATION: EXTERNAL BY ESTATE MANAGEMENT CLEANING STRATEGY: 1.5 M2K/W U VALUE: 1.5 M2K/W</p> <p>WINDOW LIST: RL.05.01</p>	<p>ROOFLIGHT TYPE B: FLUSHGLAZE FIXED ROOFLIGHT</p> <p>LOCATION: DEVONSHIRE COURT 1 NO OF WINDOWS: 1776(h) x 1678(w) OUTER EDGE DIMENSIONS: 1504(h) x 1406(w) STRUCTURAL OPENING: GLAZING VISION SUPPLIER: FLUSHGLAZE RANGE: N/A FALL PROTECTION: N/A TRICKLE VENTS: N/A MIN PURGE VENTILATION: EXTERNAL BY ESTATE MANAGEMENT CLEANING STRATEGY: 1.5 M2K/W U VALUE: 1.5 M2K/W</p> <p>WINDOW LIST: RL.05.02</p>
---	---	--	---	--	---



NOTES:
- PLEASE REFER TO SPECIFICATION SECTION L10 (WINDOWS/ROOFLIGHTS) AND SECTION L20 (DOORS) FOR ALL FINISHES AND TRICKLE VENTILATION RATES AND GLASS SPECIFICATION
- PLEASE REFER TO DWG 1211_Z3_710-714 FOR TYPICAL HEAD, CILL AND JAMB DETAILS
- ALL WINDOW, DOOR & ROOFLIGHT REFERENCES TO BE CHECKED BY CONTRACTOR PRIOR TO PRICING.



DO NOT SCALE FROM THIS DRAWING
ALL DIMENSIONS TO BE CHECKED ON SITE BY THE CONTRACTOR
AND SUCH DIMENSIONS TO BE HIS RESPONSIBILITY
REPORT ALL DRAWING ERRORS AND OMISSIONS TO THE ARCHITECT
ALL DIMENSIONS IN MILLIMETERS UNLESS NOTED OTHERWISE
IF IN DOUBT ASK CONTRACT ADMINISTRATOR

m&c
mae LLP
1 Naoroj Street, London, WC1X 0GB
Telephone 020 7704 6060
www.mae-lp.co.uk.com

job title
TYBALDS CLOSE ESTATE
drawing title
DEVONSHIRE WINDOW SCHEDULE

status	TENDER	drawing no	revision
18.12.15	ISSUED FOR PLANNING		
11.12.15	CONDITION DISCHARGE		
	UPDATED TENDER ISSUE.		
	CHANGES TO WINDOWS/DOORS		
	AND ADDITIONAL ITEMS		
27.11.15	PACKAGE 4 TENDER ISSUE	23 700	C
16.11.15	PRELIMINARY DOOR & WINDOW SCHEDULE PACKAGE 4		
job no	1211		

REVISION	DATE	AMENDMENT
—		
C	18.12.15	ISSUED FOR PLANNING
B	11.12.15	CONDITION DISCHARGE
A	27.11.15	PACKAGE 4 TENDER ISSUE
/	16.11.15	PRELIMINARY DOOR & WINDOW SCHEDULE PACKAGE 4