



**Entrance Windows & Doors**

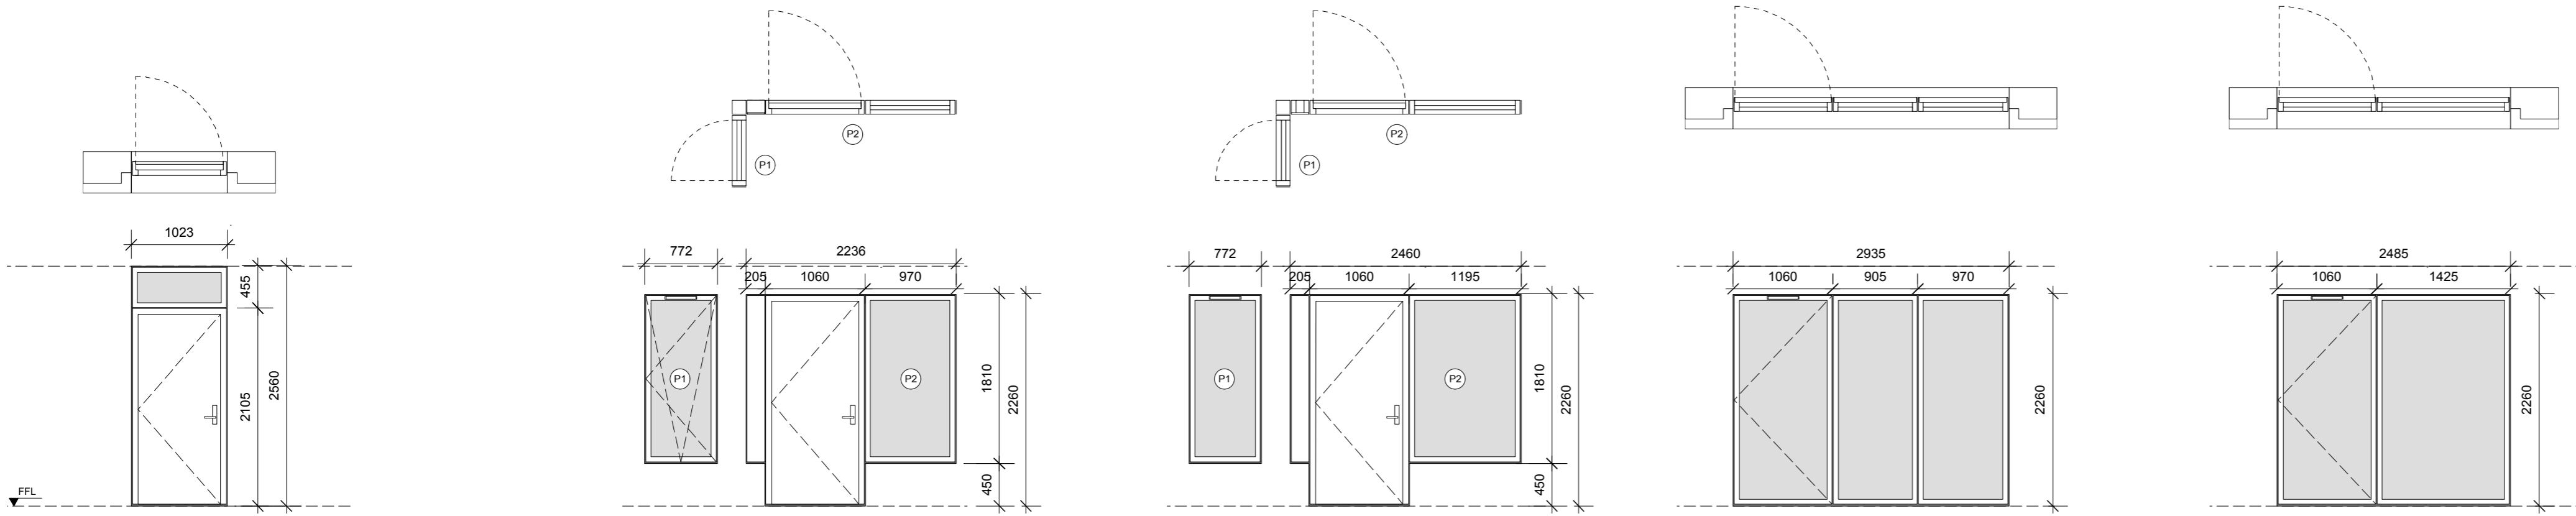

<p><b>WINDOW DOOR TYPE A:</b></p> <p>INWARD OPENING FLUSH ENTRANCE DOOR, FIXED FANLIGHT</p> <p>LOCATION: DEVONSHIRE COURT NO OF WINDOWS: 5 STRUCTURAL OPENING: 2560(h) x 1023(w) SUPPLIER: IDEAL COMBI RANGE: FUTURA + 'I' (FANLIGHT) FRAME (DOOR)</p> <p>FALL PROTECTION: N/A TRICKLE VENTS: Y MIN PURGE VENTILATION: 1/20TH OF ROOM AREA CLEANING STRATEGY: EXTERNAL BY ESTATE MANAGEMENT</p> <p>WINDOW LIST: WDA.02.01 WDA.02.02 WDA.03.01 WDA.03.02 WDA.04.01</p>	<p><b>WINDOW DOOR TYPE B1:</b></p> <p>P1. FIXED WINDOW P2. RAINSCREEN PANEL, INWARD OPENING FLUSH ENTRANCE DOOR, FIXED WINDOW</p> <p>LOCATION: DEVONSHIRE COURT NO OF WINDOWS: 1 STRUCTURAL OPENING: P1. 1810(h) x 772(w) P2. 2260(h) x 2236(w)</p> <p>SUPPLIER: IDEAL COMBI RANGE: FUTURA + 'I' (WINDOWS) FRAME (DOOR)</p> <p>FALL PROTECTION: N/A TRICKLE VENTS: Y MIN PURGE VENTILATION: 1/20TH OF ROOM AREA CLEANING STRATEGY: EXTERNAL BY ESTATE MANAGEMENT</p> <p>WINDOW LIST: WDA.00.03</p>	<p><b>WINDOW DOOR TYPE B2:</b></p> <p>P1. FIXED WINDOW P2. RAINSCREEN PANEL, INWARD OPENING FLUSH ENTRANCE DOOR, FIXED WINDOW</p> <p>LOCATION: DEVONSHIRE COURT NO OF WINDOWS: 1 STRUCTURAL OPENING: P1. 1810(h) x 772(w) P2. 2260(h) x 2236(w)</p> <p>SUPPLIER: IDEAL COMBI RANGE: FUTURA + 'I' (WINDOWS) FRAME (DOOR)</p> <p>FALL PROTECTION: N/A TRICKLE VENTS: Y MIN PURGE VENTILATION: 1/20TH OF ROOM AREA CLEANING STRATEGY: EXTERNAL BY ESTATE MANAGEMENT</p> <p>WINDOW LIST: WDA.00.04</p>	<p><b>WINDOW DOOR TYPE C:</b></p> <p>OUTWARD OPENING TERRACE DOOR, TWO FIXED WINDOWS</p> <p>LOCATION: DEVONSHIRE COURT NO OF WINDOWS: 1 STRUCTURAL OPENING: 2260(h) x 2935(w) SUPPLIER: IDEAL COMBI RANGE: FUTURA + 'I' (WINDOWS) FRAME (DOOR)</p> <p>FALL PROTECTION: N/A TRICKLE VENTS: Y MIN PURGE VENTILATION: 1/20TH OF ROOM AREA CLEANING STRATEGY: EXTERNAL BY ESTATE MANAGEMENT</p> <p>WINDOW LIST: WDA.00.01</p>	<p><b>WINDOW DOOR TYPE D:</b></p> <p>OUTWARD OPENING TERRACE DOOR, FIXED WINDOW</p> <p>LOCATION: DEVONSHIRE COURT NO OF WINDOWS: 1 STRUCTURAL OPENING: 2260(h) x 2485(w) SUPPLIER: IDEAL COMBI RANGE: FUTURA + 'I' (WINDOWS) FRAME (DOOR)</p> <p>FALL PROTECTION: N/A TRICKLE VENTS: Y MIN PURGE VENTILATION: 1/20TH OF ROOM AREA CLEANING STRATEGY: EXTERNAL BY ESTATE MANAGEMENT</p> <p>WINDOW LIST: WDA.00.02</p>
---	--	--	---	--

**External Gates**

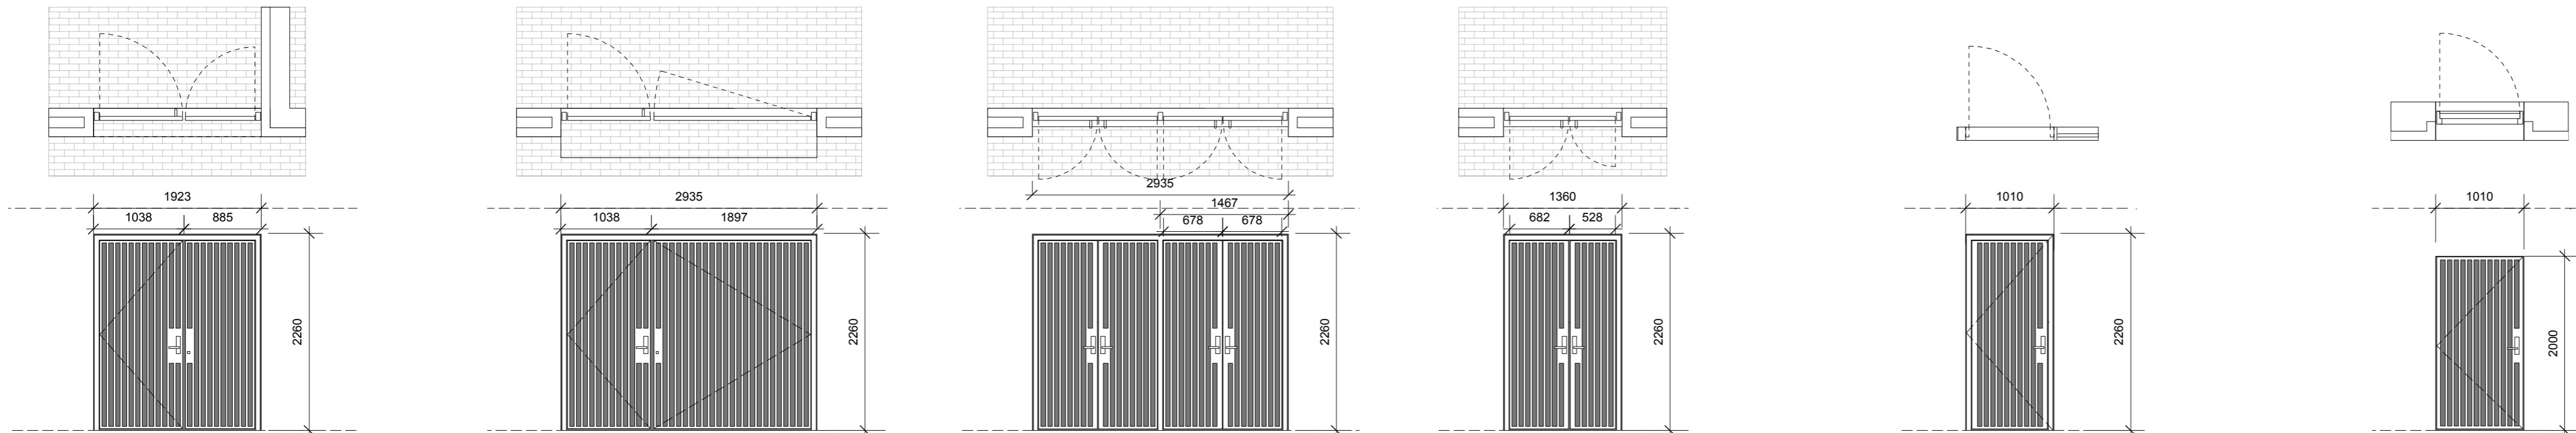

<p><b>GATE TYPE A:</b></p> <p>DOUBLE SWING BESPOKE METALWORK GATES</p> <p>LOCATION: DEVONSHIRE COURT NO OF GATES: 1 STRUCTURAL OPENING: 2260(h) x 1923(w) SUPPLIER: BESPOKE METALWORK MANUFACTURER</p> <p>RANGE: N/A FALL PROTECTION: N TRICKLE VENTS: N/A MIN PURGE VENTILATION: N/A CLEANING STRATEGY: N/A LOCKING MECHANISMS: TBC</p> <p>WINDOW LIST: G.00.01</p>	<p><b>GATE TYPE B:</b></p> <p>DOUBLE SWING BESPOKE METALWORK GATES</p> <p>LOCATION: DEVONSHIRE COURT NO OF GATES: 1 STRUCTURAL OPENING: 2260(h) x 2935(w) SUPPLIER: BESPOKE METALWORK MANUFACTURER</p> <p>RANGE: N/A FALL PROTECTION: N TRICKLE VENTS: N/A MIN PURGE VENTILATION: N/A CLEANING STRATEGY: N/A LOCKING MECHANISMS: TBC</p> <p>WINDOW LIST: G.00.03</p>	<p><b>GATE TYPE C:</b></p> <p>DUAL SET DOUBLE SWING BESPOKE METALWORK GATES</p> <p>LOCATION: DEVONSHIRE COURT NO OF GATES: 2 STRUCTURAL OPENING: 2260(h) x 2935(w) SUPPLIER: BESPOKE METALWORK MANUFACTURER</p> <p>RANGE: N/A FALL PROTECTION: N TRICKLE VENTS: N/A MIN PURGE VENTILATION: N/A CLEANING STRATEGY: N/A LOCKING MECHANISMS: TBC</p> <p>WINDOW LIST: G.00.04 G.00.05</p>	<p><b>GATE TYPE D:</b></p> <p>DOUBLE SWING BESPOKE METALWORK GATES</p> <p>LOCATION: DEVONSHIRE COURT NO OF GATES: 1 STRUCTURAL OPENING: 2260(h) x 1360(w) SUPPLIER: BESPOKE METALWORK MANUFACTURER</p> <p>RANGE: N/A FALL PROTECTION: N TRICKLE VENTS: N/A MIN PURGE VENTILATION: N/A CLEANING STRATEGY: N/A LOCKING MECHANISMS: TBC</p> <p>WINDOW LIST: G.00.02</p>	<p><b>GATE TYPE E:</b></p> <p>SINGLE SWING BESPOKE METALWORK GATES</p> <p>LOCATION: DEVONSHIRE COURT NO OF GATES: 3 STRUCTURAL OPENING: 2260(h) x 1010(w) SUPPLIER: BESPOKE METALWORK MANUFACTURER</p> <p>RANGE: N/A FALL PROTECTION: N TRICKLE VENTS: N/A MIN PURGE VENTILATION: N/A CLEANING STRATEGY: N/A LOCKING MECHANISMS: TBC</p> <p>WINDOW LIST: G.00.06, D.00.02, D.00.03</p>	<p><b>GATE TYPE F:</b></p> <p>SINGLE SWING BESPOKE METALWORK GATES</p> <p>LOCATION: DEVONSHIRE COURT NO OF GATES: 1 STRUCTURAL OPENING: 2000(h) x 1010(w) SUPPLIER: BESPOKE METALWORK MANUFACTURER</p> <p>RANGE: N/A FALL PROTECTION: N TRICKLE VENTS: N/A MIN PURGE VENTILATION: N/A CLEANING STRATEGY: N/A LOCKING MECHANISMS: TBC</p> <p>WINDOW LIST: G.X1.01</p>
--	--	---	--	--	--



**NOTES:**  
 - PLEASE REFER TO SPECIFICATION SECTION L10 (WINDOWS/ROOFLIGHTS) AND SECTION L20 (DOORS) FOR ALL FINISHES AND TRICKLE VENTILATION RATES AND GLASS SPECIFICATION  
 - PLEASE REFER TO DWG 1211\_23\_710-714 FOR TYPICAL HEAD, CILL AND JAMB DETAILS  
 - ALL WINDOW, DOOR & ROOFLIGHT REFERENCES TO BE CHECKED BY CONTRACTOR PRIOR TO PRICING.

0m 0.5m 2.5m

DO NOT SCALE FROM THIS DRAWING  
 ALL DIMENSIONS TO BE CHECKED ON SITE BY THE CONTRACTOR  
 AND SUCH DIMENSIONS TO BE HIS RESPONSIBILITY  
 REPORT ALL DRAWING ERRORS AND OMISSIONS TO THE ARCHITECT  
 ALL DIMENSIONS IN MILLIMETERS UNLESS NOTED OTHERWISE  
 IF IN DOUBT ASK CONTRACT ADMINISTRATOR

**m&c**  
 mae LLP  
 1 Naoroj Street, London, WC1X 0GB  
 Telephone 020 7704 6060  
 www.mae-lp.co.uk.com

job title  
 TYBALDS CLOSE ESTATE

drawing title  
 DEVONSHIRE ENTRANCE WINDOW/DOOR /GATE SCHEDULE

status	TENDER	drawing no	revision
--------	--------	------------	----------

scale	1:50 @ A1	23 702	C
-------	-----------	--------	---

job no	1211
--------	------

REVISION	DATE	AMENDMENT
C	18.12.15	ISSUED FOR PLANNING CONDITION DISCHARGE
B	11.12.15	UPDATED TENDER ISSUE. CHANGES TO WINDOWS/DOORS AND ADDITIONAL ITEMS
A	27.11.15	PACKAGE 4 TENDER ISSUE
/	16.11.15	PRELIMINARY DOOR & WINDOW SCHEDULE PACKAGE 4