

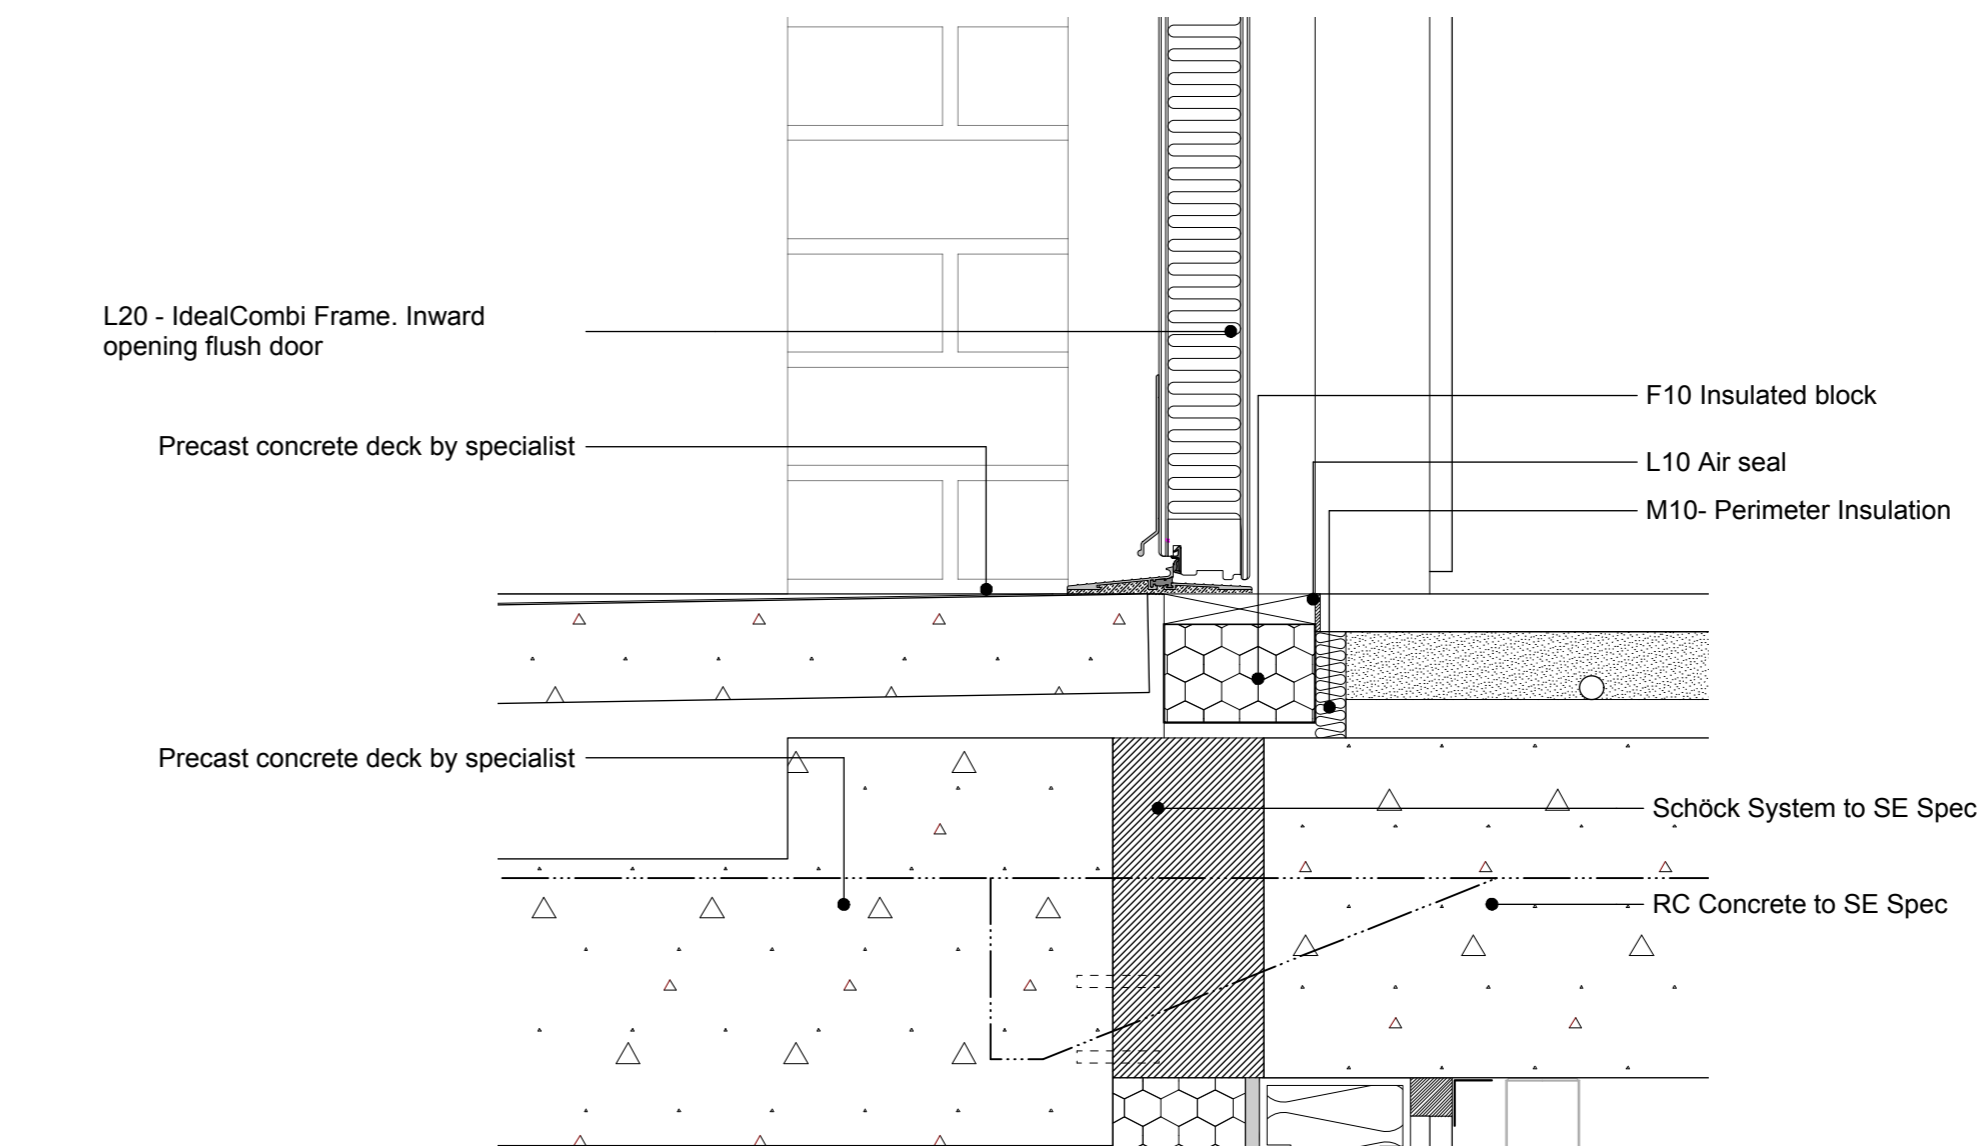
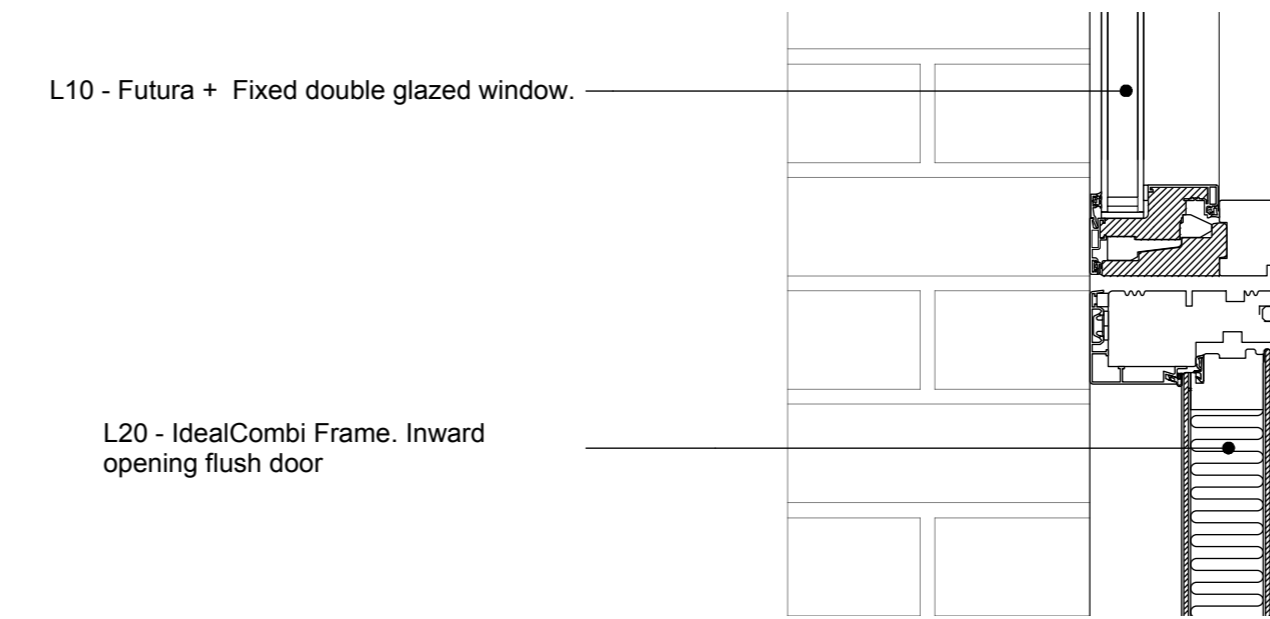


01 Typical Frame inward opening flush door entrance deck head/sill detail
712

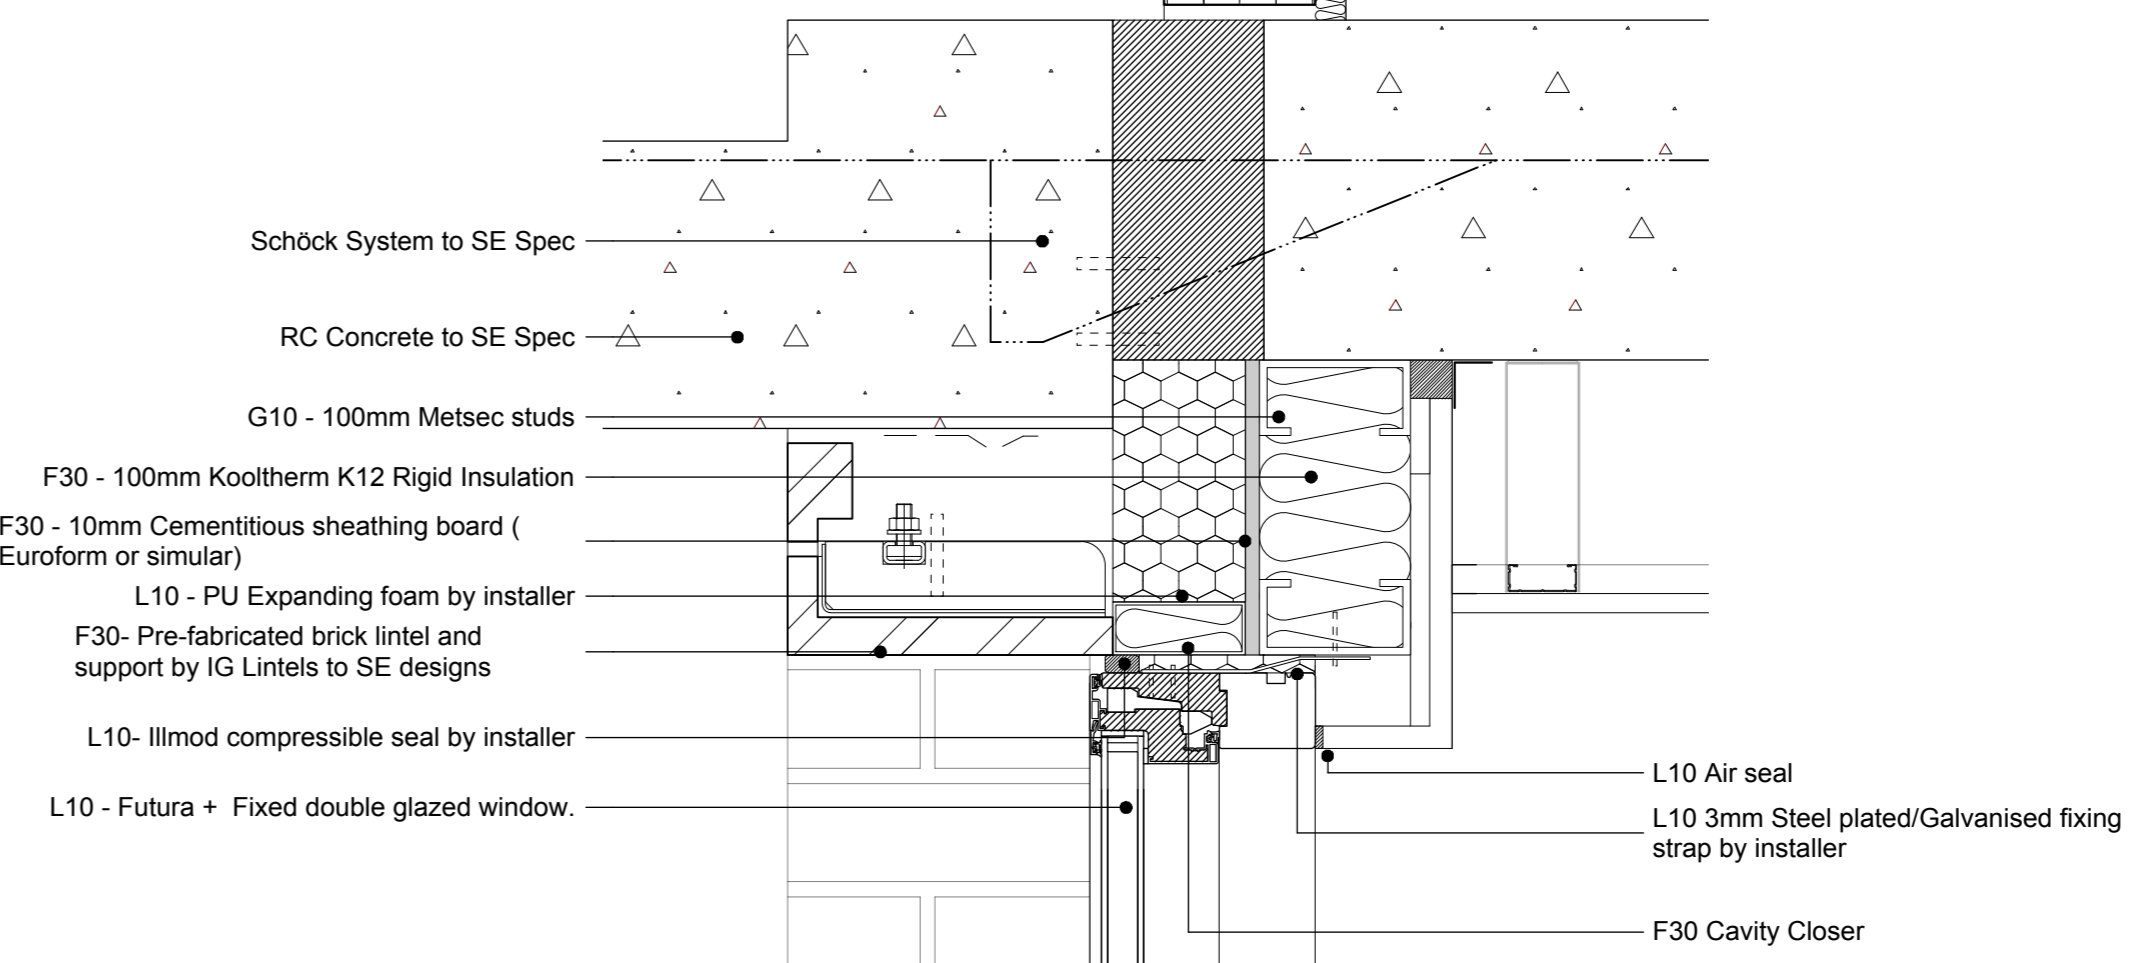

02 Typical Frame inward opening flush door ground floor head/sill/transom detail
712

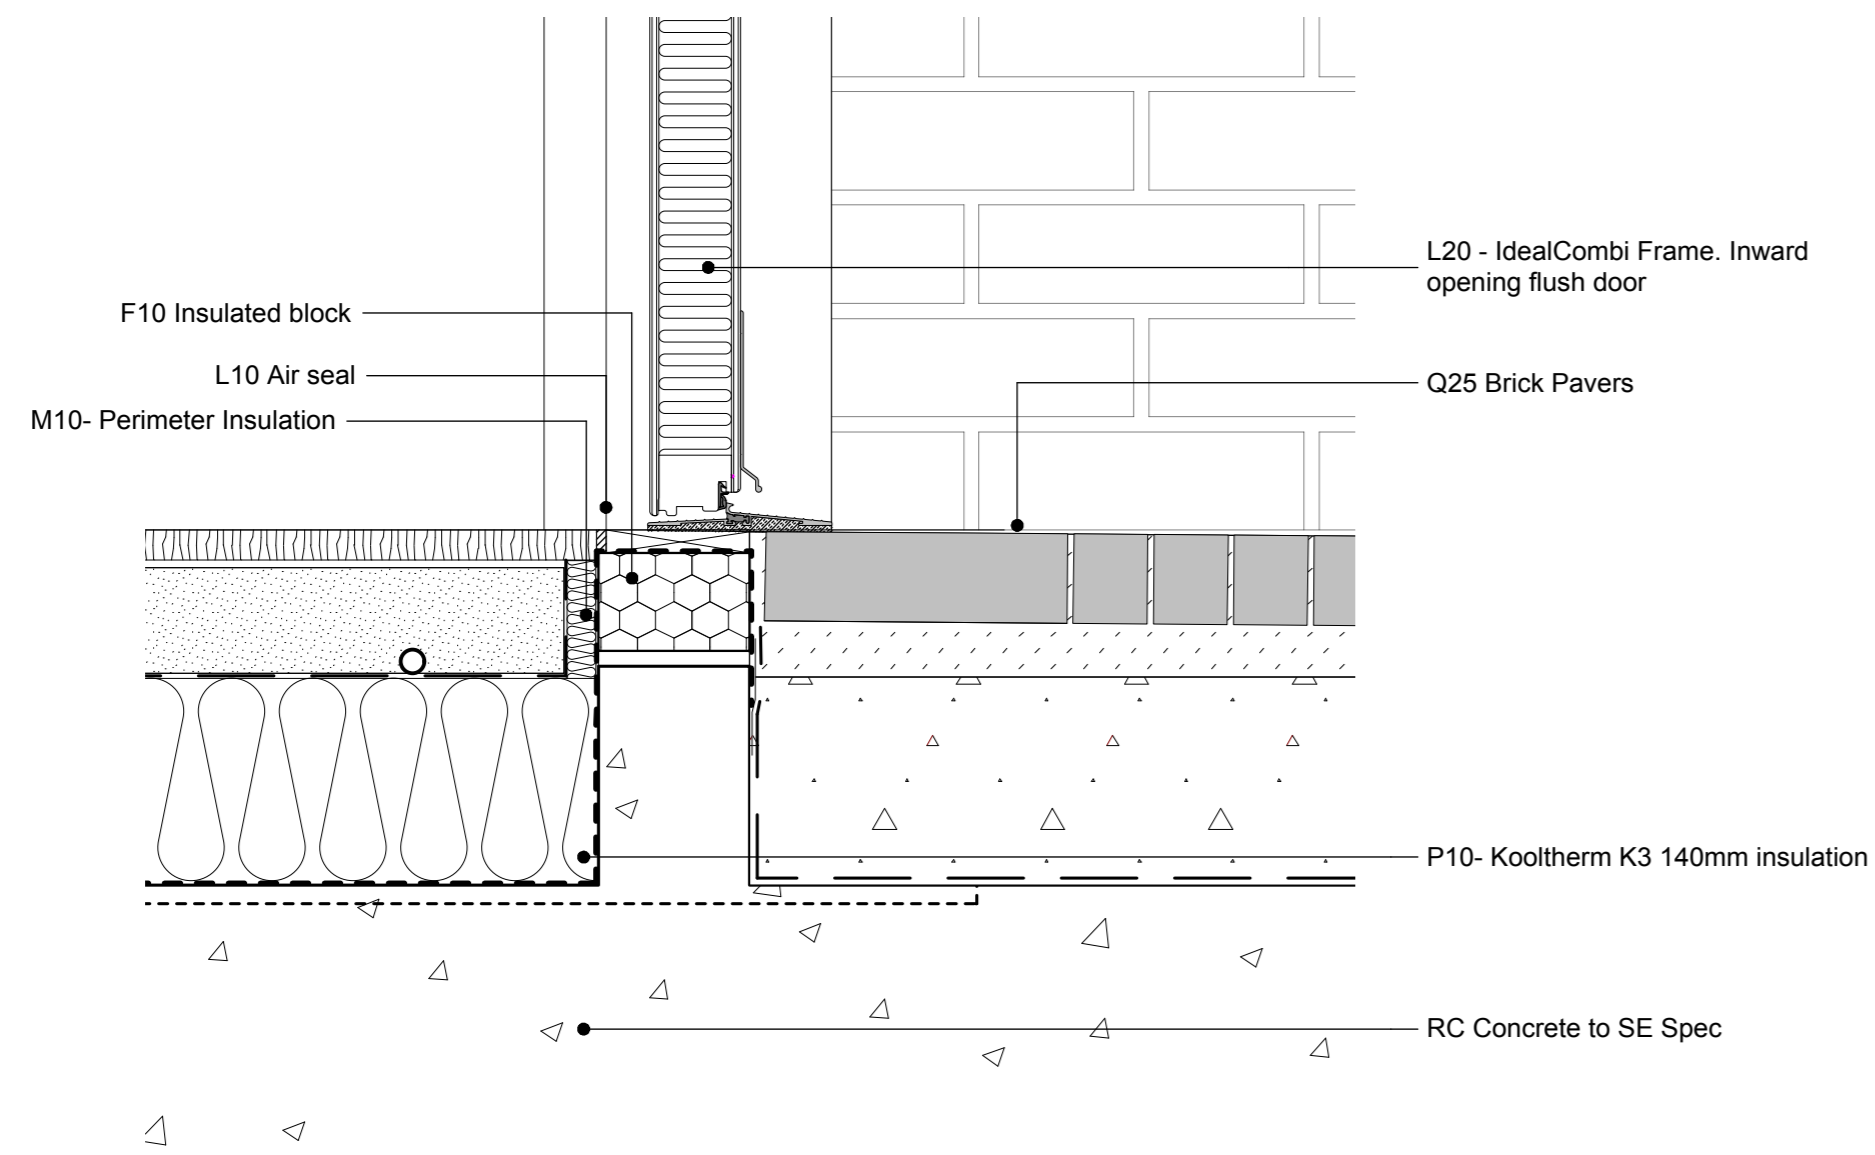

NOTES:
- PLEASE REFER TO DWG 1211_Z3_700-702 WINDOW SCHEDULE FOR TYPE
- PLEASE REFER TO DWG 1211_Z3_271-272 SECTIONS FOR TYPICAL POSITIONING
- ALL WINDOW REFERENCES TO BE CHECKED BY CONTRACTOR PRIOR TO PRICING.

0m 50mm 250mm

REVISION	DATE	AMENDMENT
C	18.12.15	ISSUED FOR PLANNING CONDITION DISCHARGE
B	11.12.15	UPDATED PACKAGE 4 TENDER ISSUE WINDOW POSITIONING CHANGES
A	27.11.15	PACKAGE 4 TENDER ISSUE
/	19.11.15	PRELIMINARY

DO NOT SCALE FROM THIS DRAWING
ALL DIMENSIONS TO BE CHECKED ON SITE BY THE CONTRACTOR
AND SUCH DIMENSIONS TO BE HIS RESPONSIBILITY
REPORT ALL DRAWING ERRORS AND OMISSIONS TO THE ARCHITECT
ALL DIMENSIONS IN MILLIMETERS UNLESS NOTED OTHERWISE
IF IN DOUBT ASK CONTRACT ADMINISTRATOR

m&c
mae LLP
1 Naorog Street, London, WC1X 0GB
Telephone 020 7704 6060
www.mae-lp.co.uk.com

job title TYBALDS CLOSE ESTATE			
drawing title DEVONSHIRE TYPICAL DOOR DETAILS			
status	TENDER	drawing no	revision
scale	1:5 @ A1	23 712	C
job no	1211		