




Z3_752 _01 Section 1:5

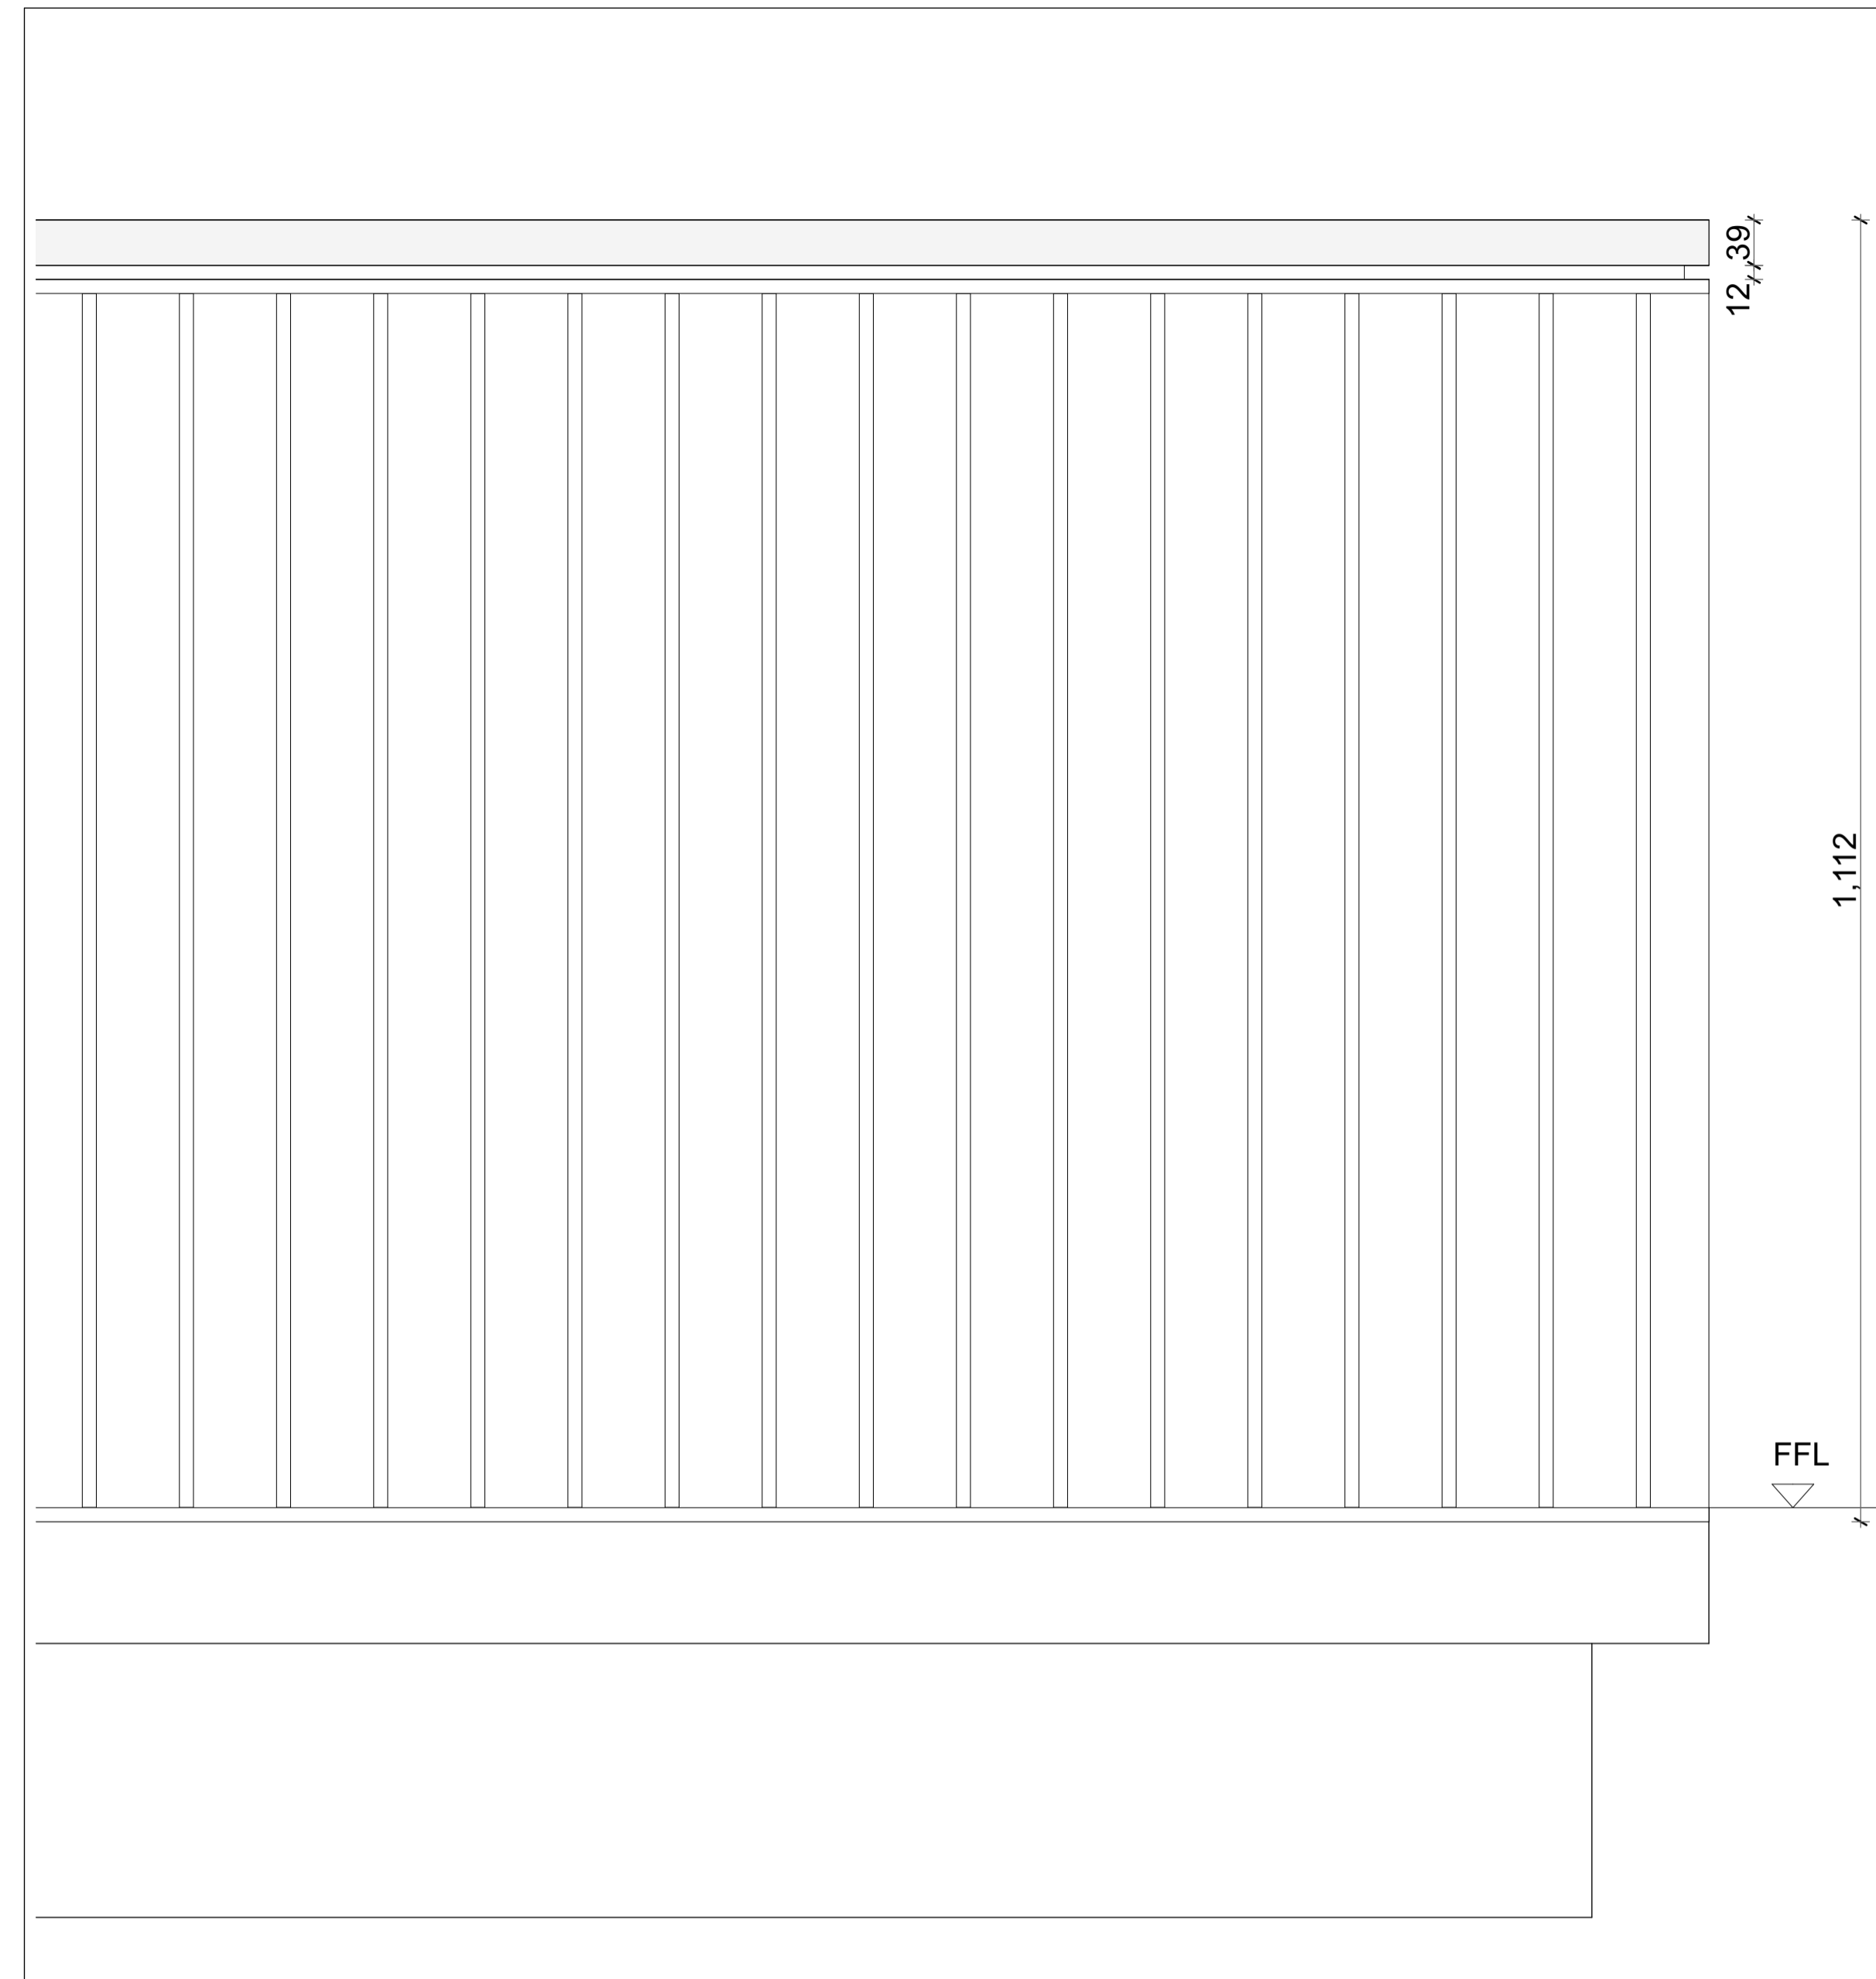


Z3_752 _02 Elevation 1:5

 

Z3_752 _03 Plan 1:5

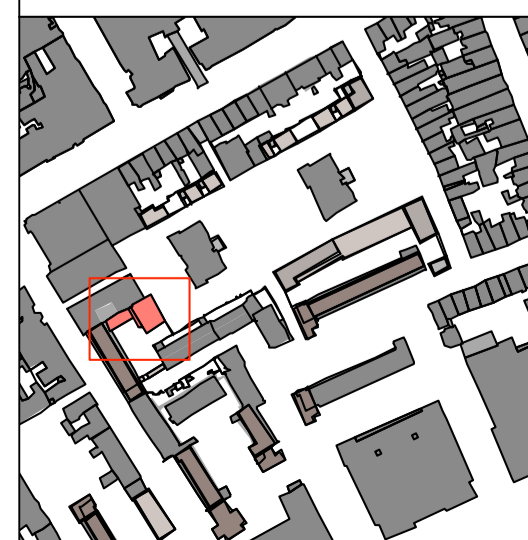

REV.	DATE	DESCRIPTION	GENERAL NOTES	KEY ELEVATION
/	11/12/15	PACKAGE 4 TENDER ISSUE	- PLEASE REFER TO SPECIFICATION SECTION L30 FOR ALL FINISHES - PLEASE REFER TO DWG 1211_Z3_251-253 GA PLANS AND 1211_Z3_251-253 ELEVATIONS FOR POSITIONING - ALL BALLUSTRADE REFERENCES TO BE CHECKED BY CONTRACTOR PRIOR TO PRICING.	
A	18/12/15	ISSUED FOR PLANNING CONDITION DISCHARGE		

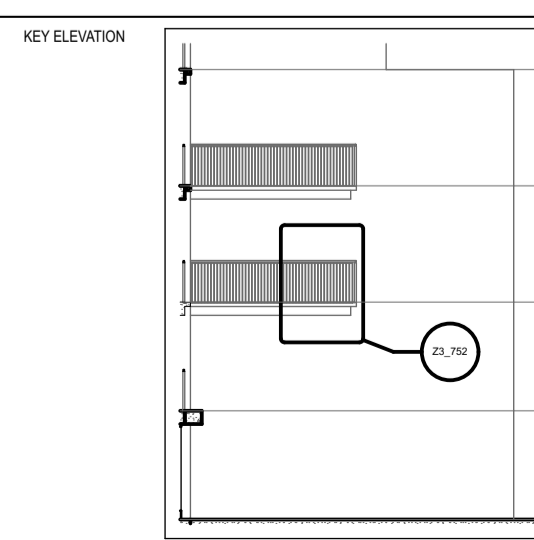

The data contained in this document includes proprietary rights of mae. Any party in receipt of the document shall receive and hold the same in confidence and agrees not to duplicate or otherwise reproduce the document in whole or in part, nor disclose the contents of the same without the written consent of mae.



CLIENT Durkan	
PROJECT NAME Tybalds Estate	
PROJECT NO. 1211	STATUS Tender
DRAWING NAME Devonshire New Build rear ballustrade details	
SCALE 1:5, 1:200 @ A1	DATE 18/12/2015
DRAWING NO. 1211_Z3-752	REV A