



Z3_761 Devonshire Staircore Stair Balustrade Details 1:5

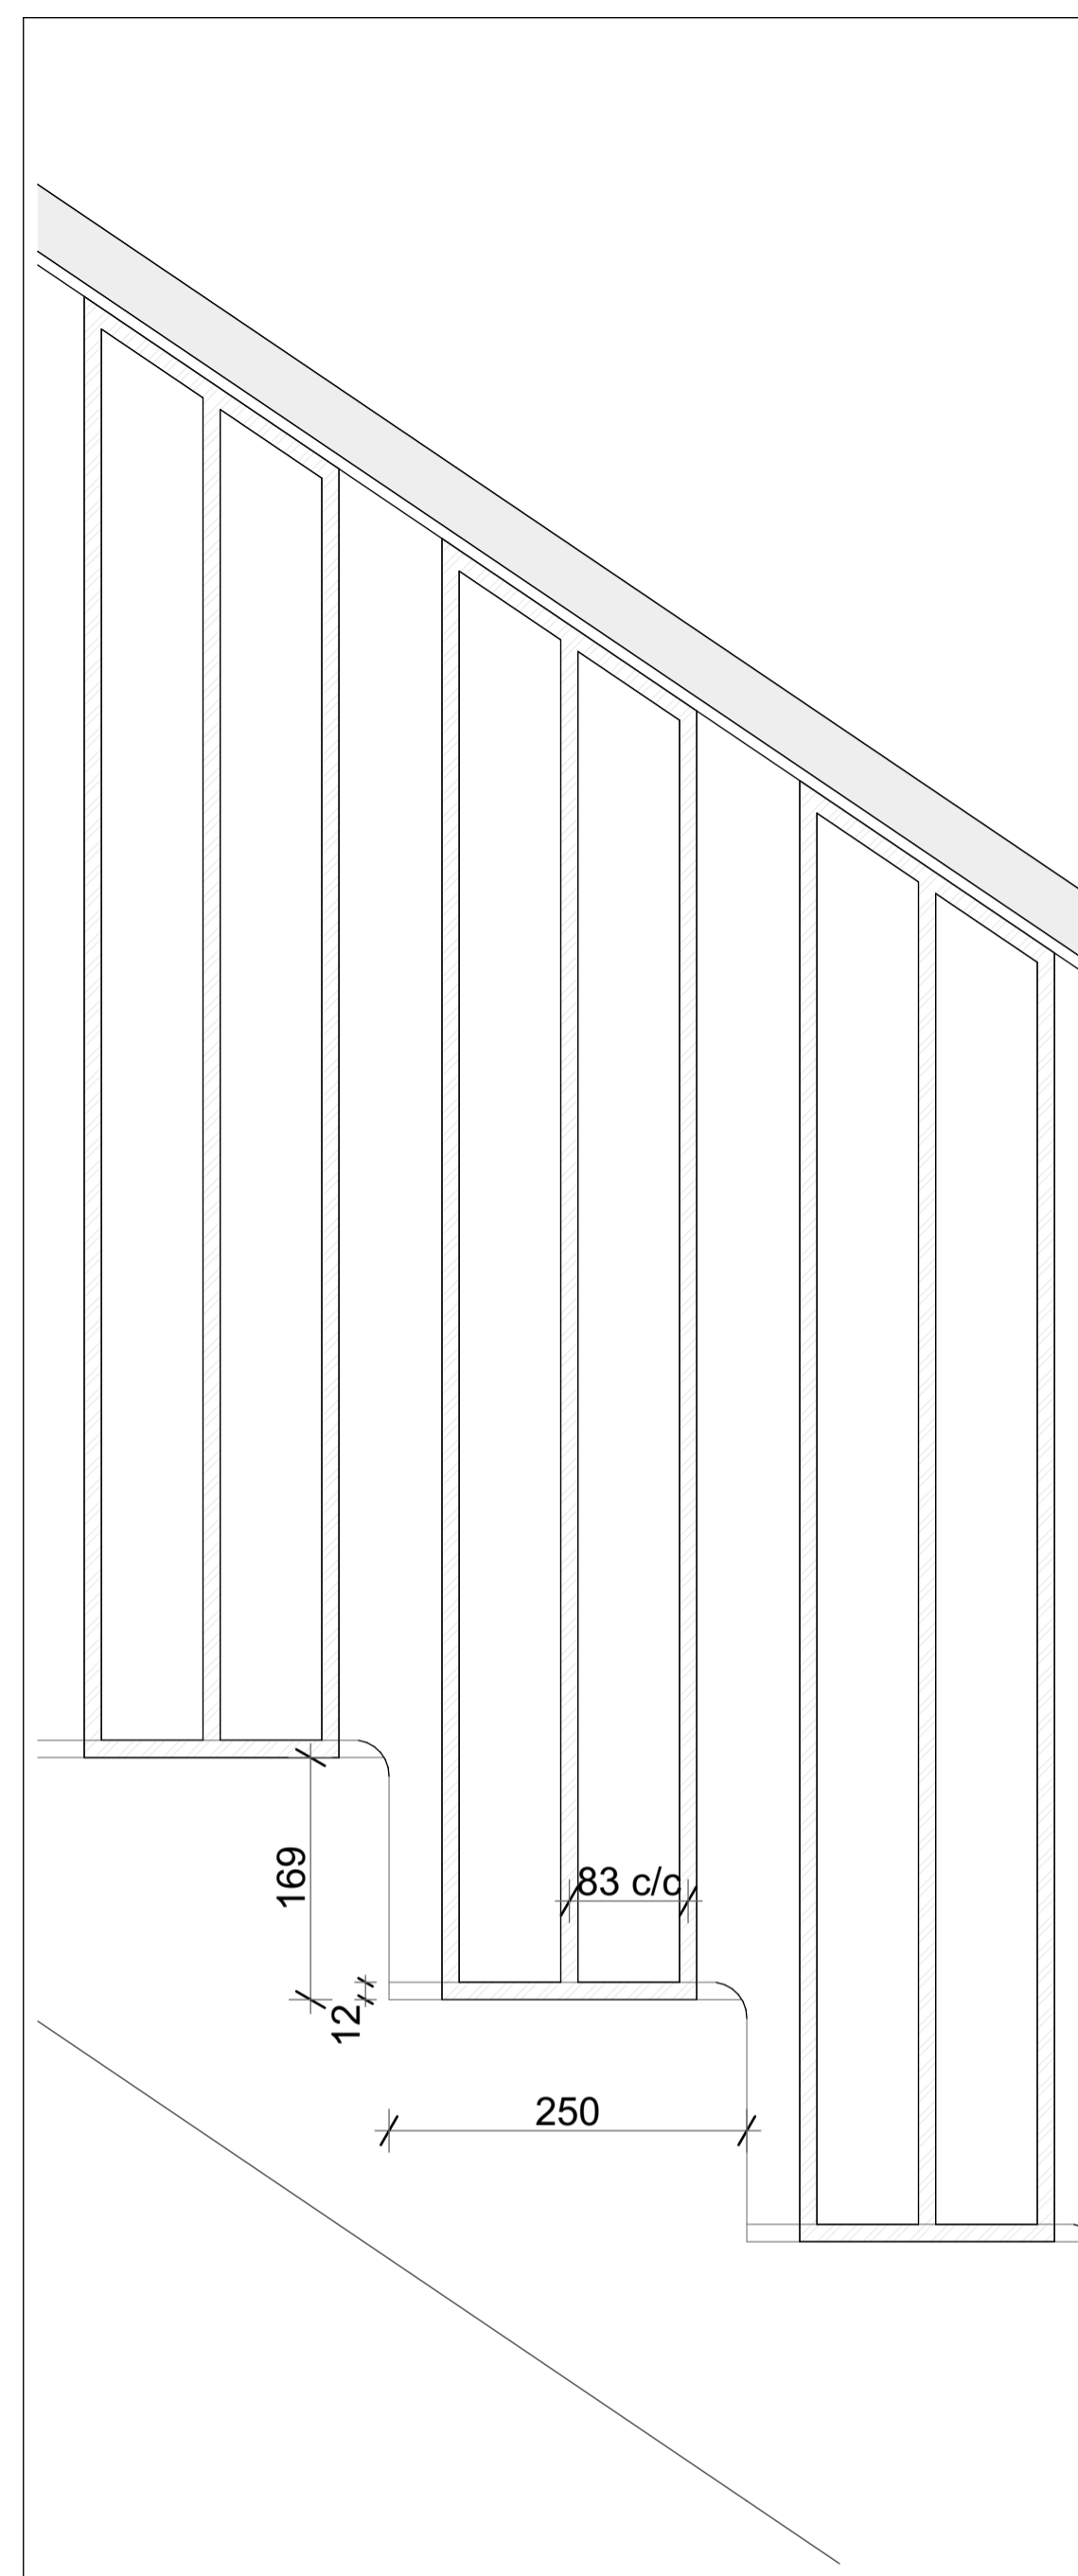


Z3_761 Devonshire Staircore Stair Balustrade Details 1:5

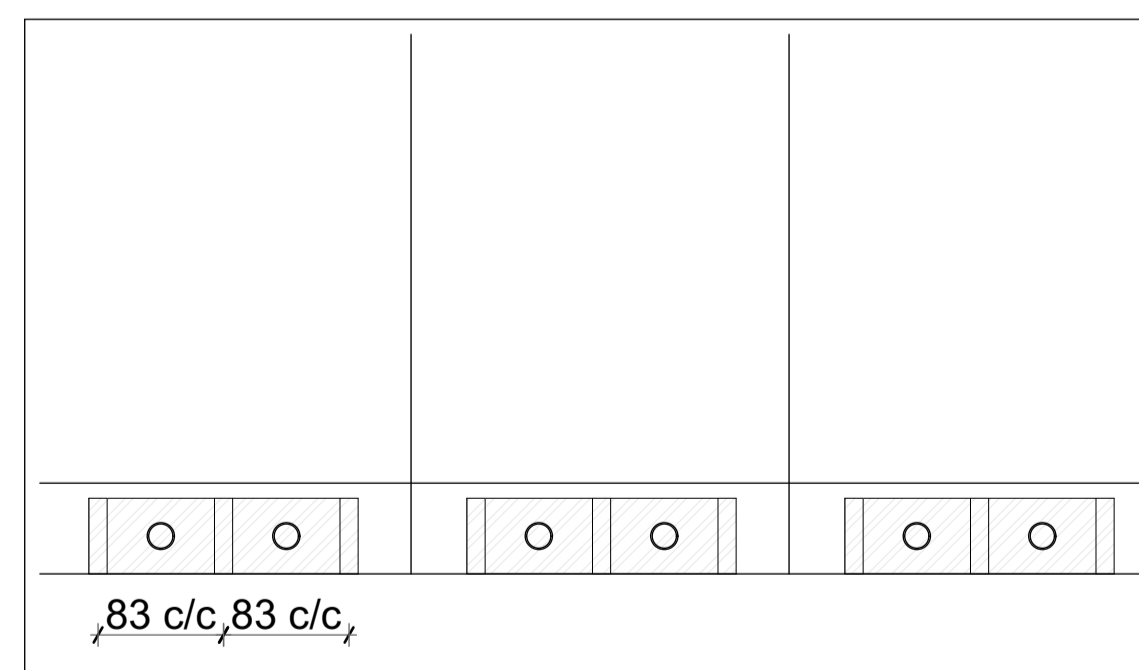

Z3_761 Devonshire Staircore Stair Balustrade Details 1:5



REV.	DATE	DESCRIPTION	GENERAL NOTES	KEY ELEVATION
/	11/12/15	PACKAGE 4 TENDER ISSUE	- PLEASE REFER TO SPECIFICATION SECTION L30 FOR ALL FINISHES - PLEASE REFER TO DWG 1211_Z3_251-258 GA PLANS AND 1211_Z3_251-253 ELEVATIONS FOR POSITIONING - ALL BALUSTRADE REFERENCES TO BE CHECKED BY CONTRACTOR PRIOR TO PRICING.	
A	18/12/15	ISSUED FOR PLANNING CONDITION DISCHARGE		

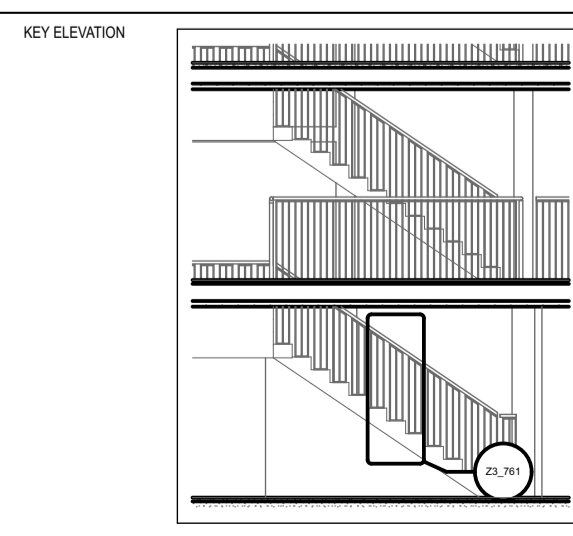

The data contained in this document includes proprietary rights of mae. Any party in receipt of the document shall receive and hold the same in confidence and agrees not to duplicate or otherwise reproduce the document in whole or in part, nor disclose the contents of the same without the written consent of mae.



CLIENT Durkan	
PROJECT NAME Tybalds Estate	
PROJECT NO. 1211	STATUS Tender
DRAWING NAME Devonshire Staircore stair balustrade details	
SCALE 1:5, 1:100 @ A1	DATE 18/12/2015
DRAWN BY	CHECKED BY
DRAWING NO. 1211_Z3-761	REV. A