



This drawing and design is for use solely in connection with the project described below. The drawing and design is the copyright of Avanti Architects Ltd, and must not be re-issued, loaned or copied without written consent. All dimensions and setting out to be checked on site before construction. This drawing is to be read in conjunction with all other information relevant to the project. Any apparent discrepancy is to be brought to the attention of Avanti Architects Ltd. Do not scale from this drawing.

**Notes**

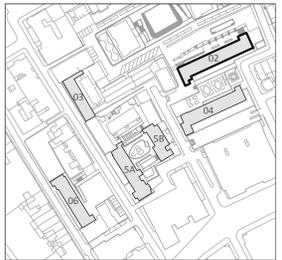

**BUILDING KEY**  
 02-Blemundsbury  
 03-Devonshire  
 04-Windmill  
 5A-Richbell  
 5B-Springwater  
 06-Falcon

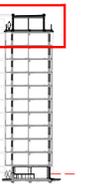

**NOTES**

- Positions and levels of all hidden structural elements to be confirmed by others.
- Underside of steel transfer structure to be 50mm above highest roof finish level.

Revision	Date	Drawn by	Checked by	Description
B	14/07/16	IMA	AM	CONSTRUCTION ISSUE (Package 4)
A	27/11/15	IMA	AM	TENDER ISSUE (Package 4)

Scale	Size	Date First Issue
1:20	A1	23/09/15
Drawn by	Checked by	
IMA	AM	

**Project**  
 Tybald's Estate  
 BLEMUNDSBURY


**Drawing**  
 OVERBUILD SECTION

Drawing number	Revision
12026-T-02-SE-200	B

**Status**  
 CONSTRUCTION

**AVANTI ARCHITECTS**

© Avanti Architects Ltd www.avantiarchitects.co.uk  
 361-373 City Road + 44 (0) 20 7278 3060  
 London EC1V 1AS aa@avantiarchitects.co.uk

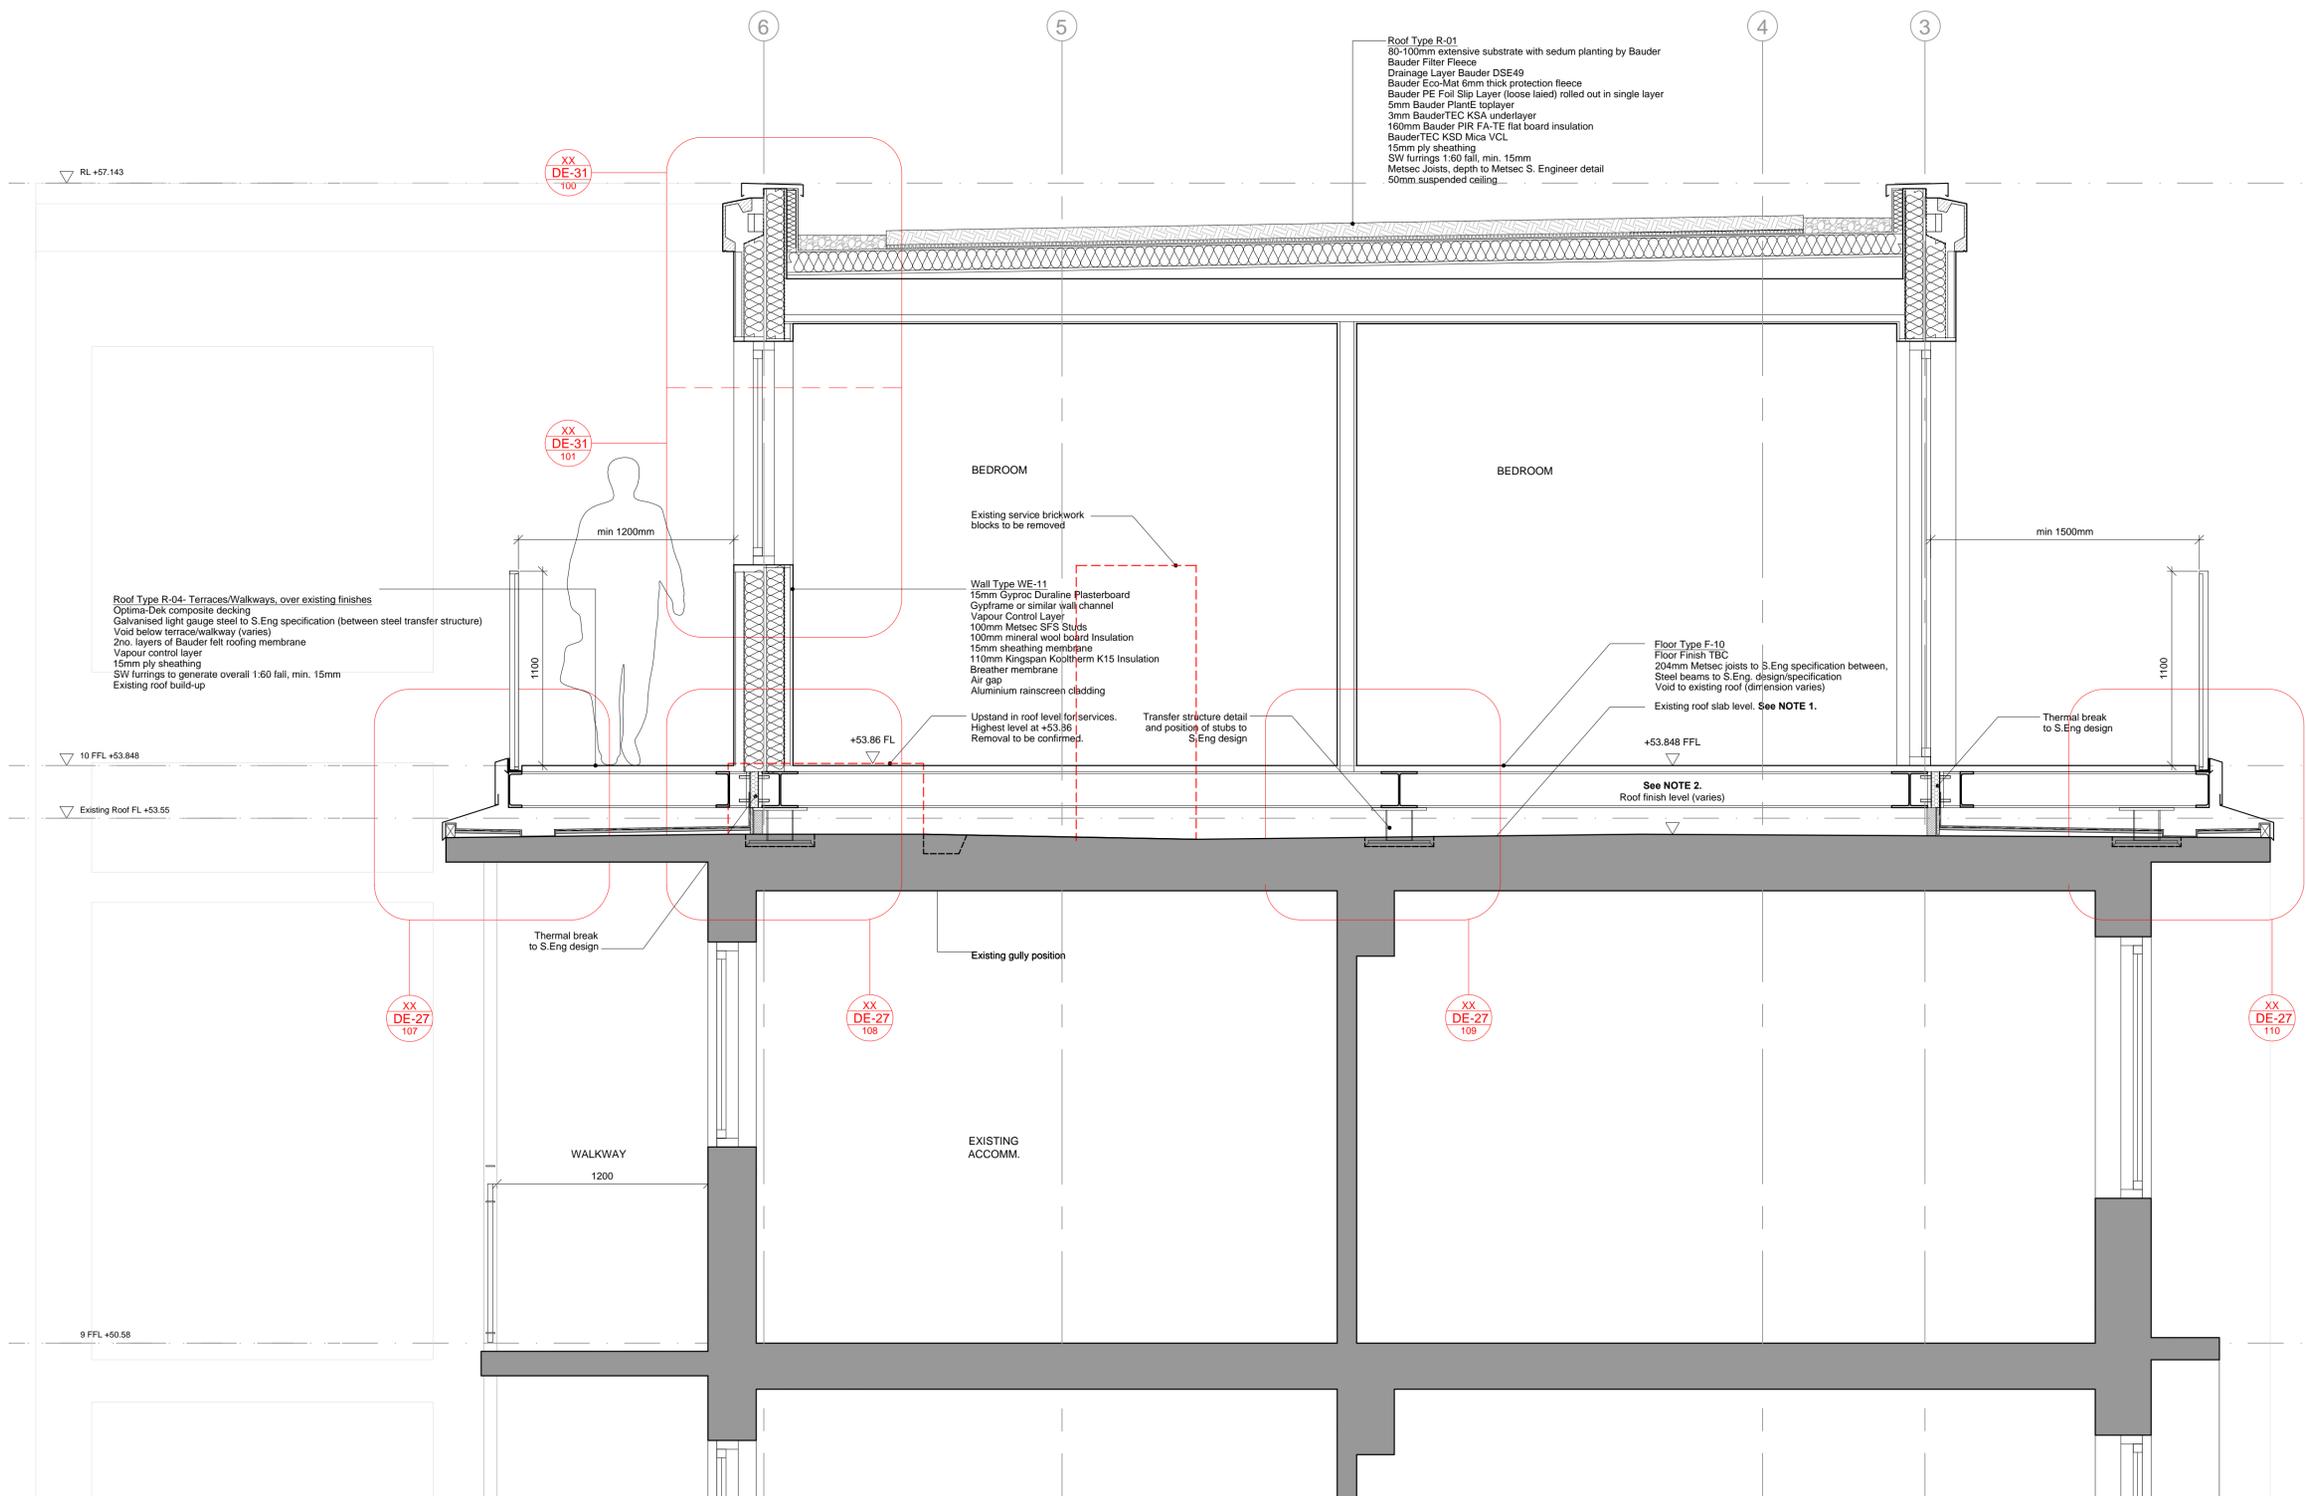

0 200 400 600 800 1000 2000  
 Millimetres