



This drawing and design is for use solely in connection with the project described below. The drawing and design is the copyright of Avanti Architects Ltd, and must not be re-issued, loaned or copied without written consent. All dimensions and setting out to be checked on site before construction. This drawing is to be read in conjunction with all other information relevant to the project. Any apparent discrepancy is to be brought to the attention of Avanti Architects Ltd. **Do not scale from this drawing.**

Notes

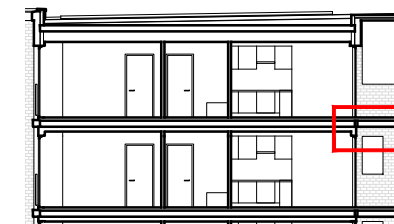

02 - BLEMUNDSBURY SECTION B

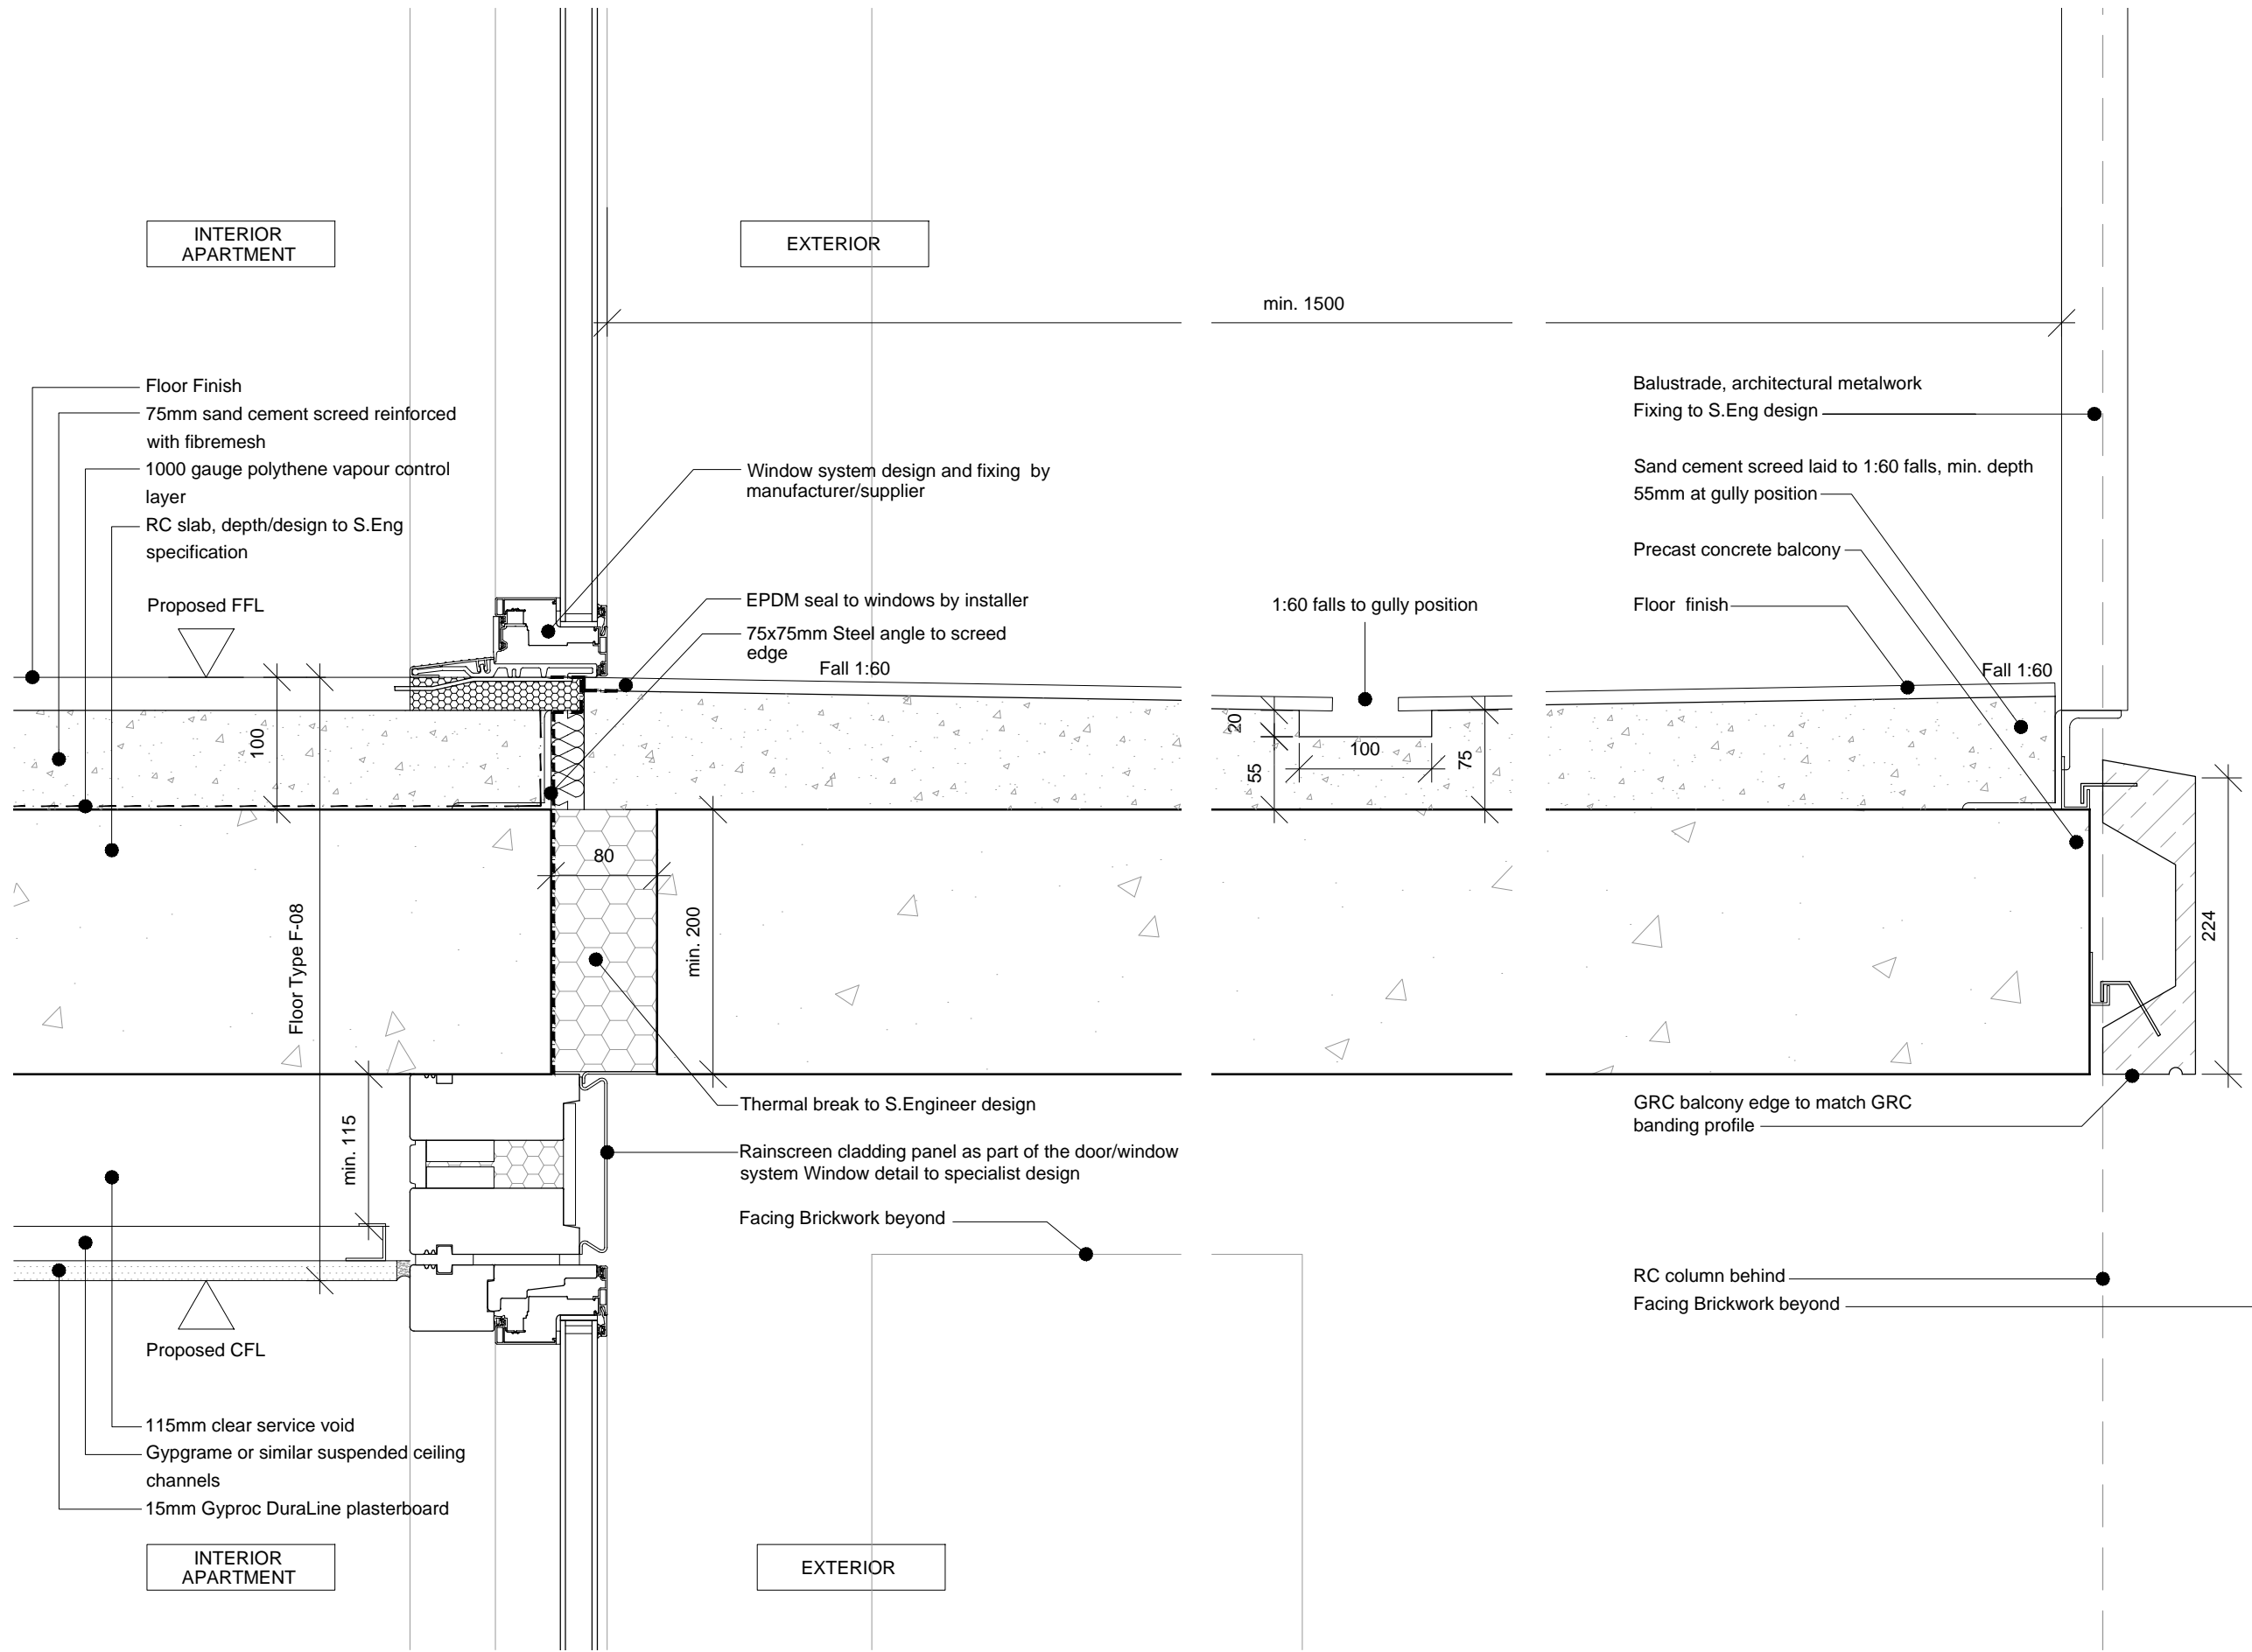

Revision	Date	Drawn by	Checked by	Description
A	14/01/16	IMA	AM	CONSTRUCTION ISSUE

Scale 1:5      Size A3      Date First Issue 14/01/16

Drawn by IMA/SJ      Checked by AM

Project Tybald's Estate

Drawing SIDE EXTENSION BALCONY TO INTERMEDIATE FLOOR

Drawing number 12026-T-XX-DE-23-100      Revision A

Status CONSTRUCTION

