



This drawing and design is for use solely in connection with the project described below. The drawing and design is the copyright of Avanti Architects Ltd, and must not be re-issued, loaned or copied without written consent. All dimensions and setting out to be checked on site before construction. This drawing is to be read in conjunction with all other information relevant to the project. Any apparent discrepancy is to be brought to the attention of Avanti Architects Ltd. Do not scale from this drawing.

Notes

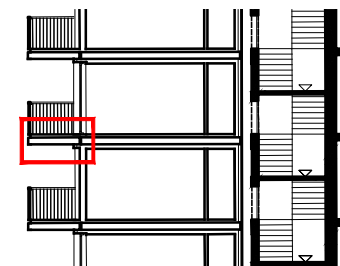

06 - FALCON SECTION B

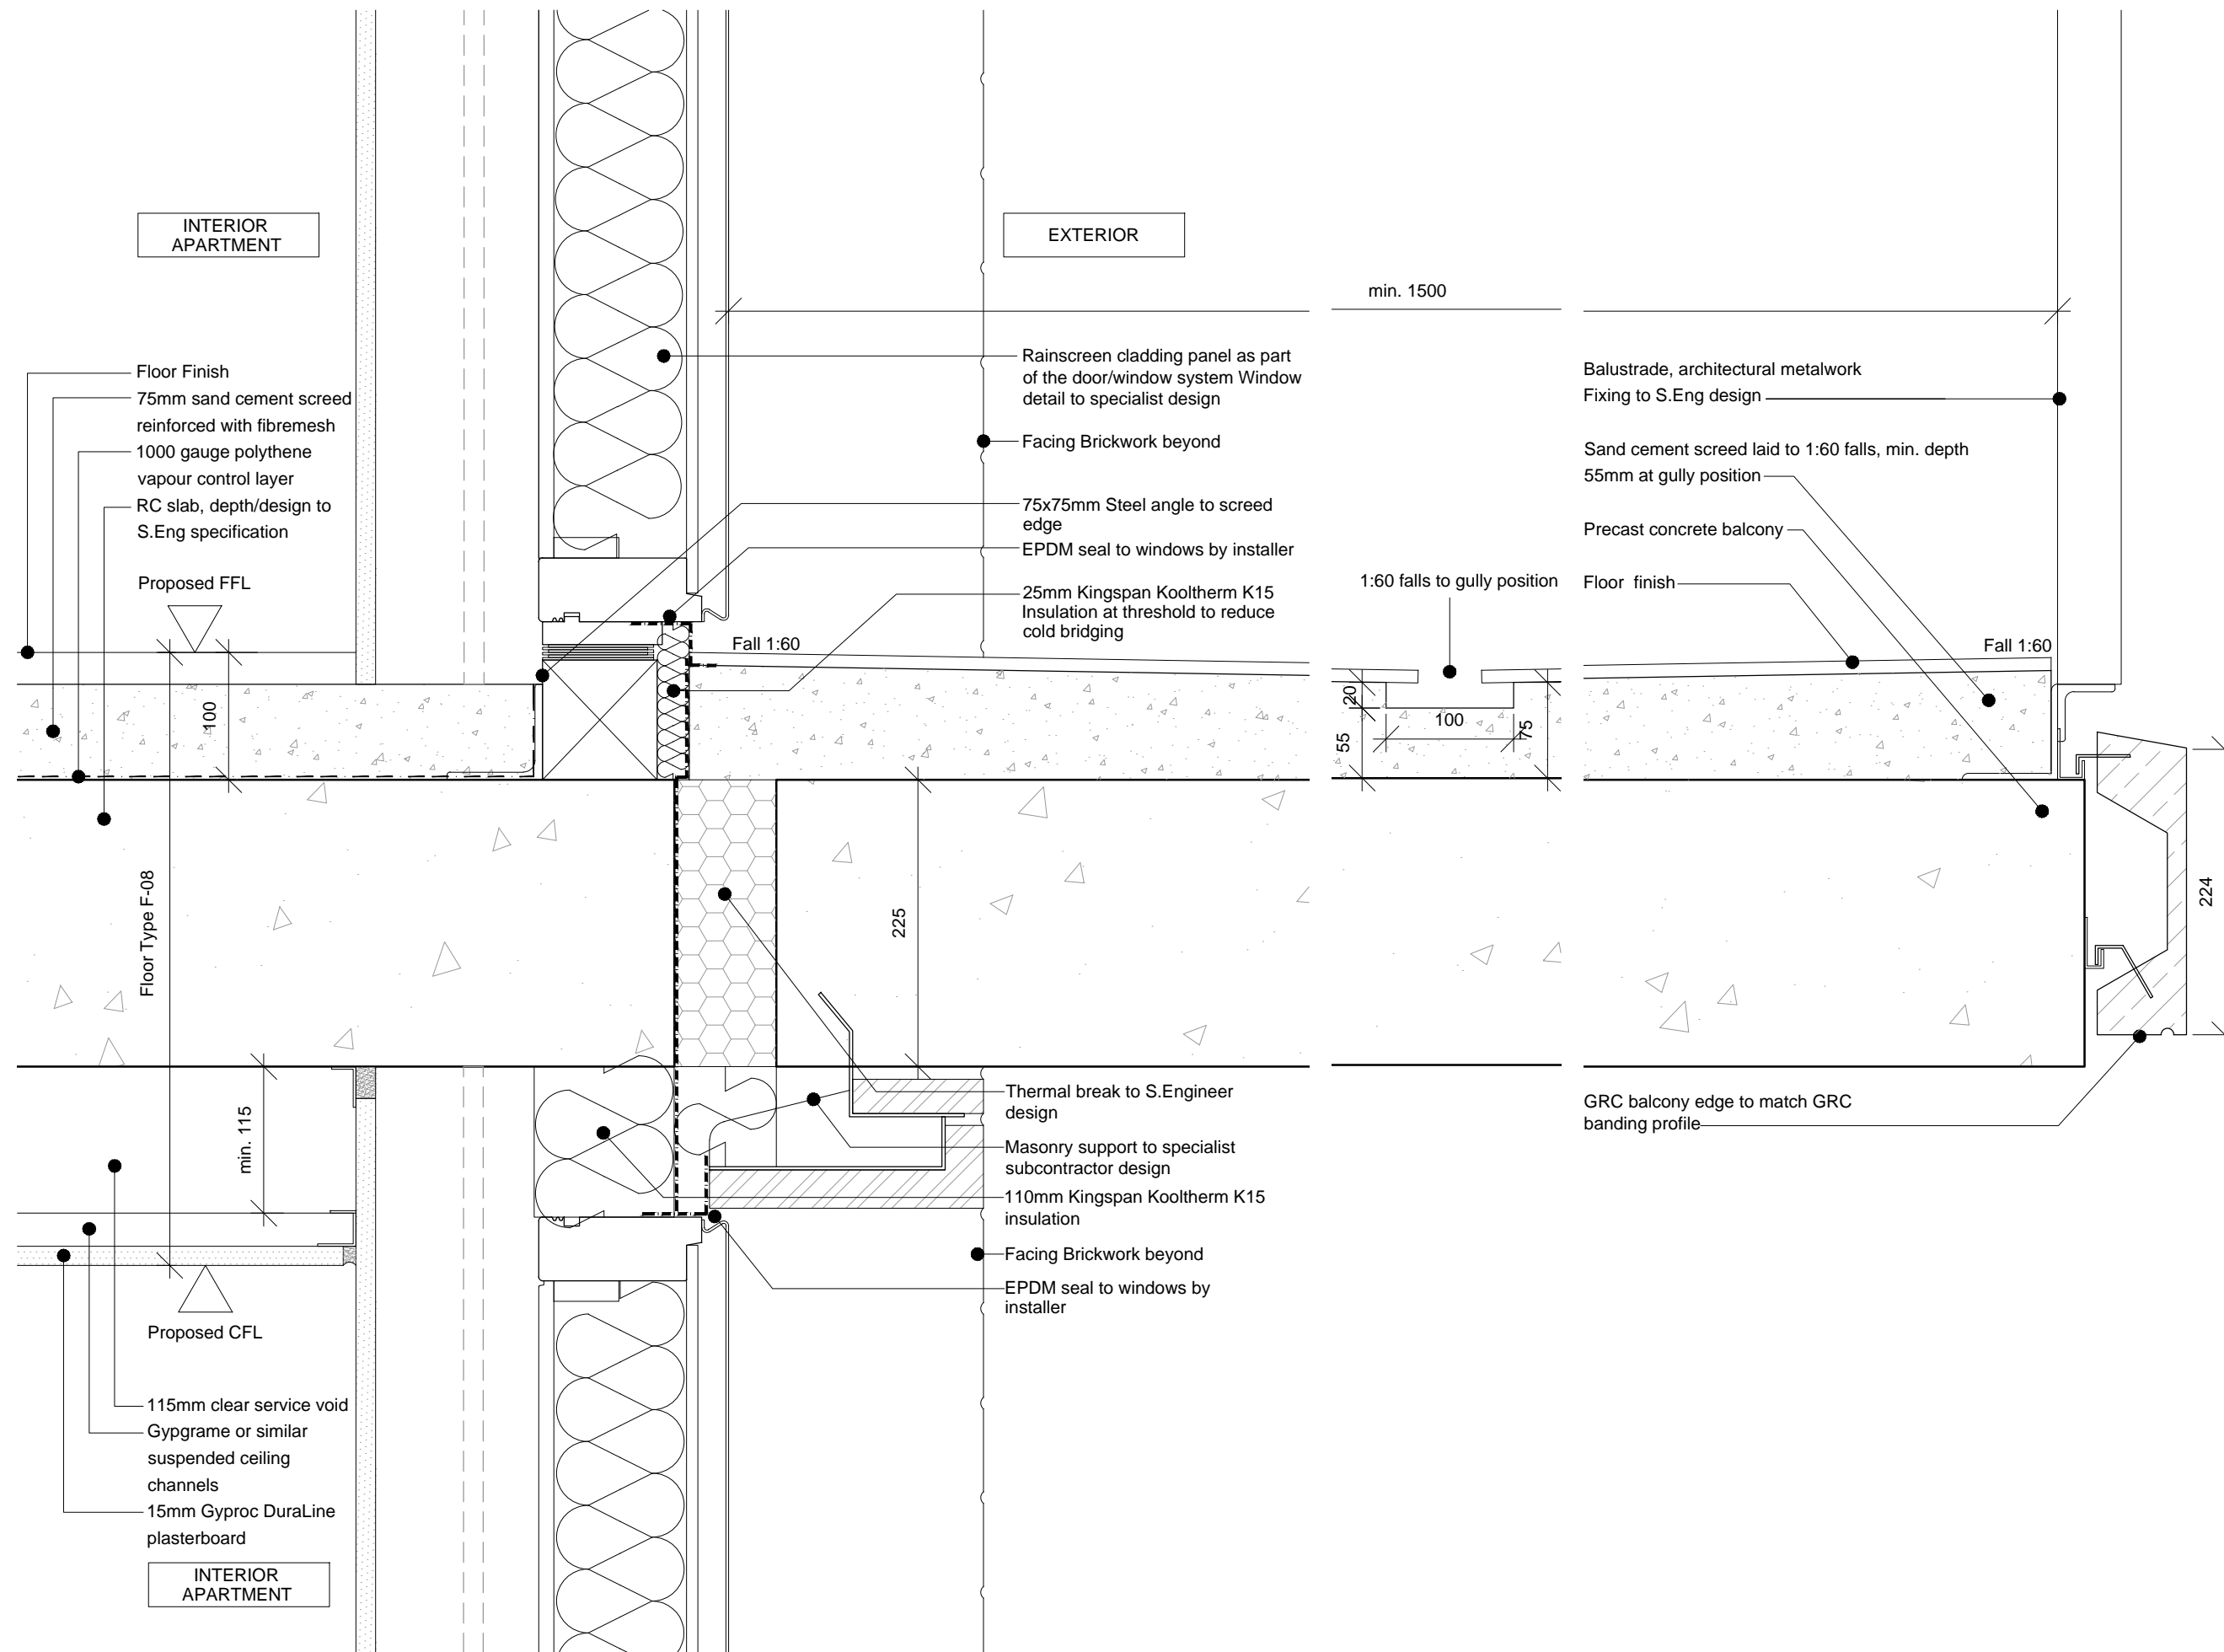

| Revision A | Date     | Drawn by | Checked by | Description        |
|------------|----------|----------|------------|--------------------|
|            | 14/01/16 | IMA      | AM         | CONSTRUCTION ISSUE |

|       |      |                  |
|-------|------|------------------|
| Scale | Size | Date First Issue |
| 1:5   | A3   | 14/01/16         |

|          |            |
|----------|------------|
| Drawn by | Checked by |
| IMA/SJ   | AM         |

Project  
Tybald's Estate

Drawing  
SIDE EXTENSION BALCONY TO INTERMEDIATE FLOOR, FALCON

Drawing number  
12026-T-XX-DE-23-101

Revision  
A

Status  
PRELIMINARY

