
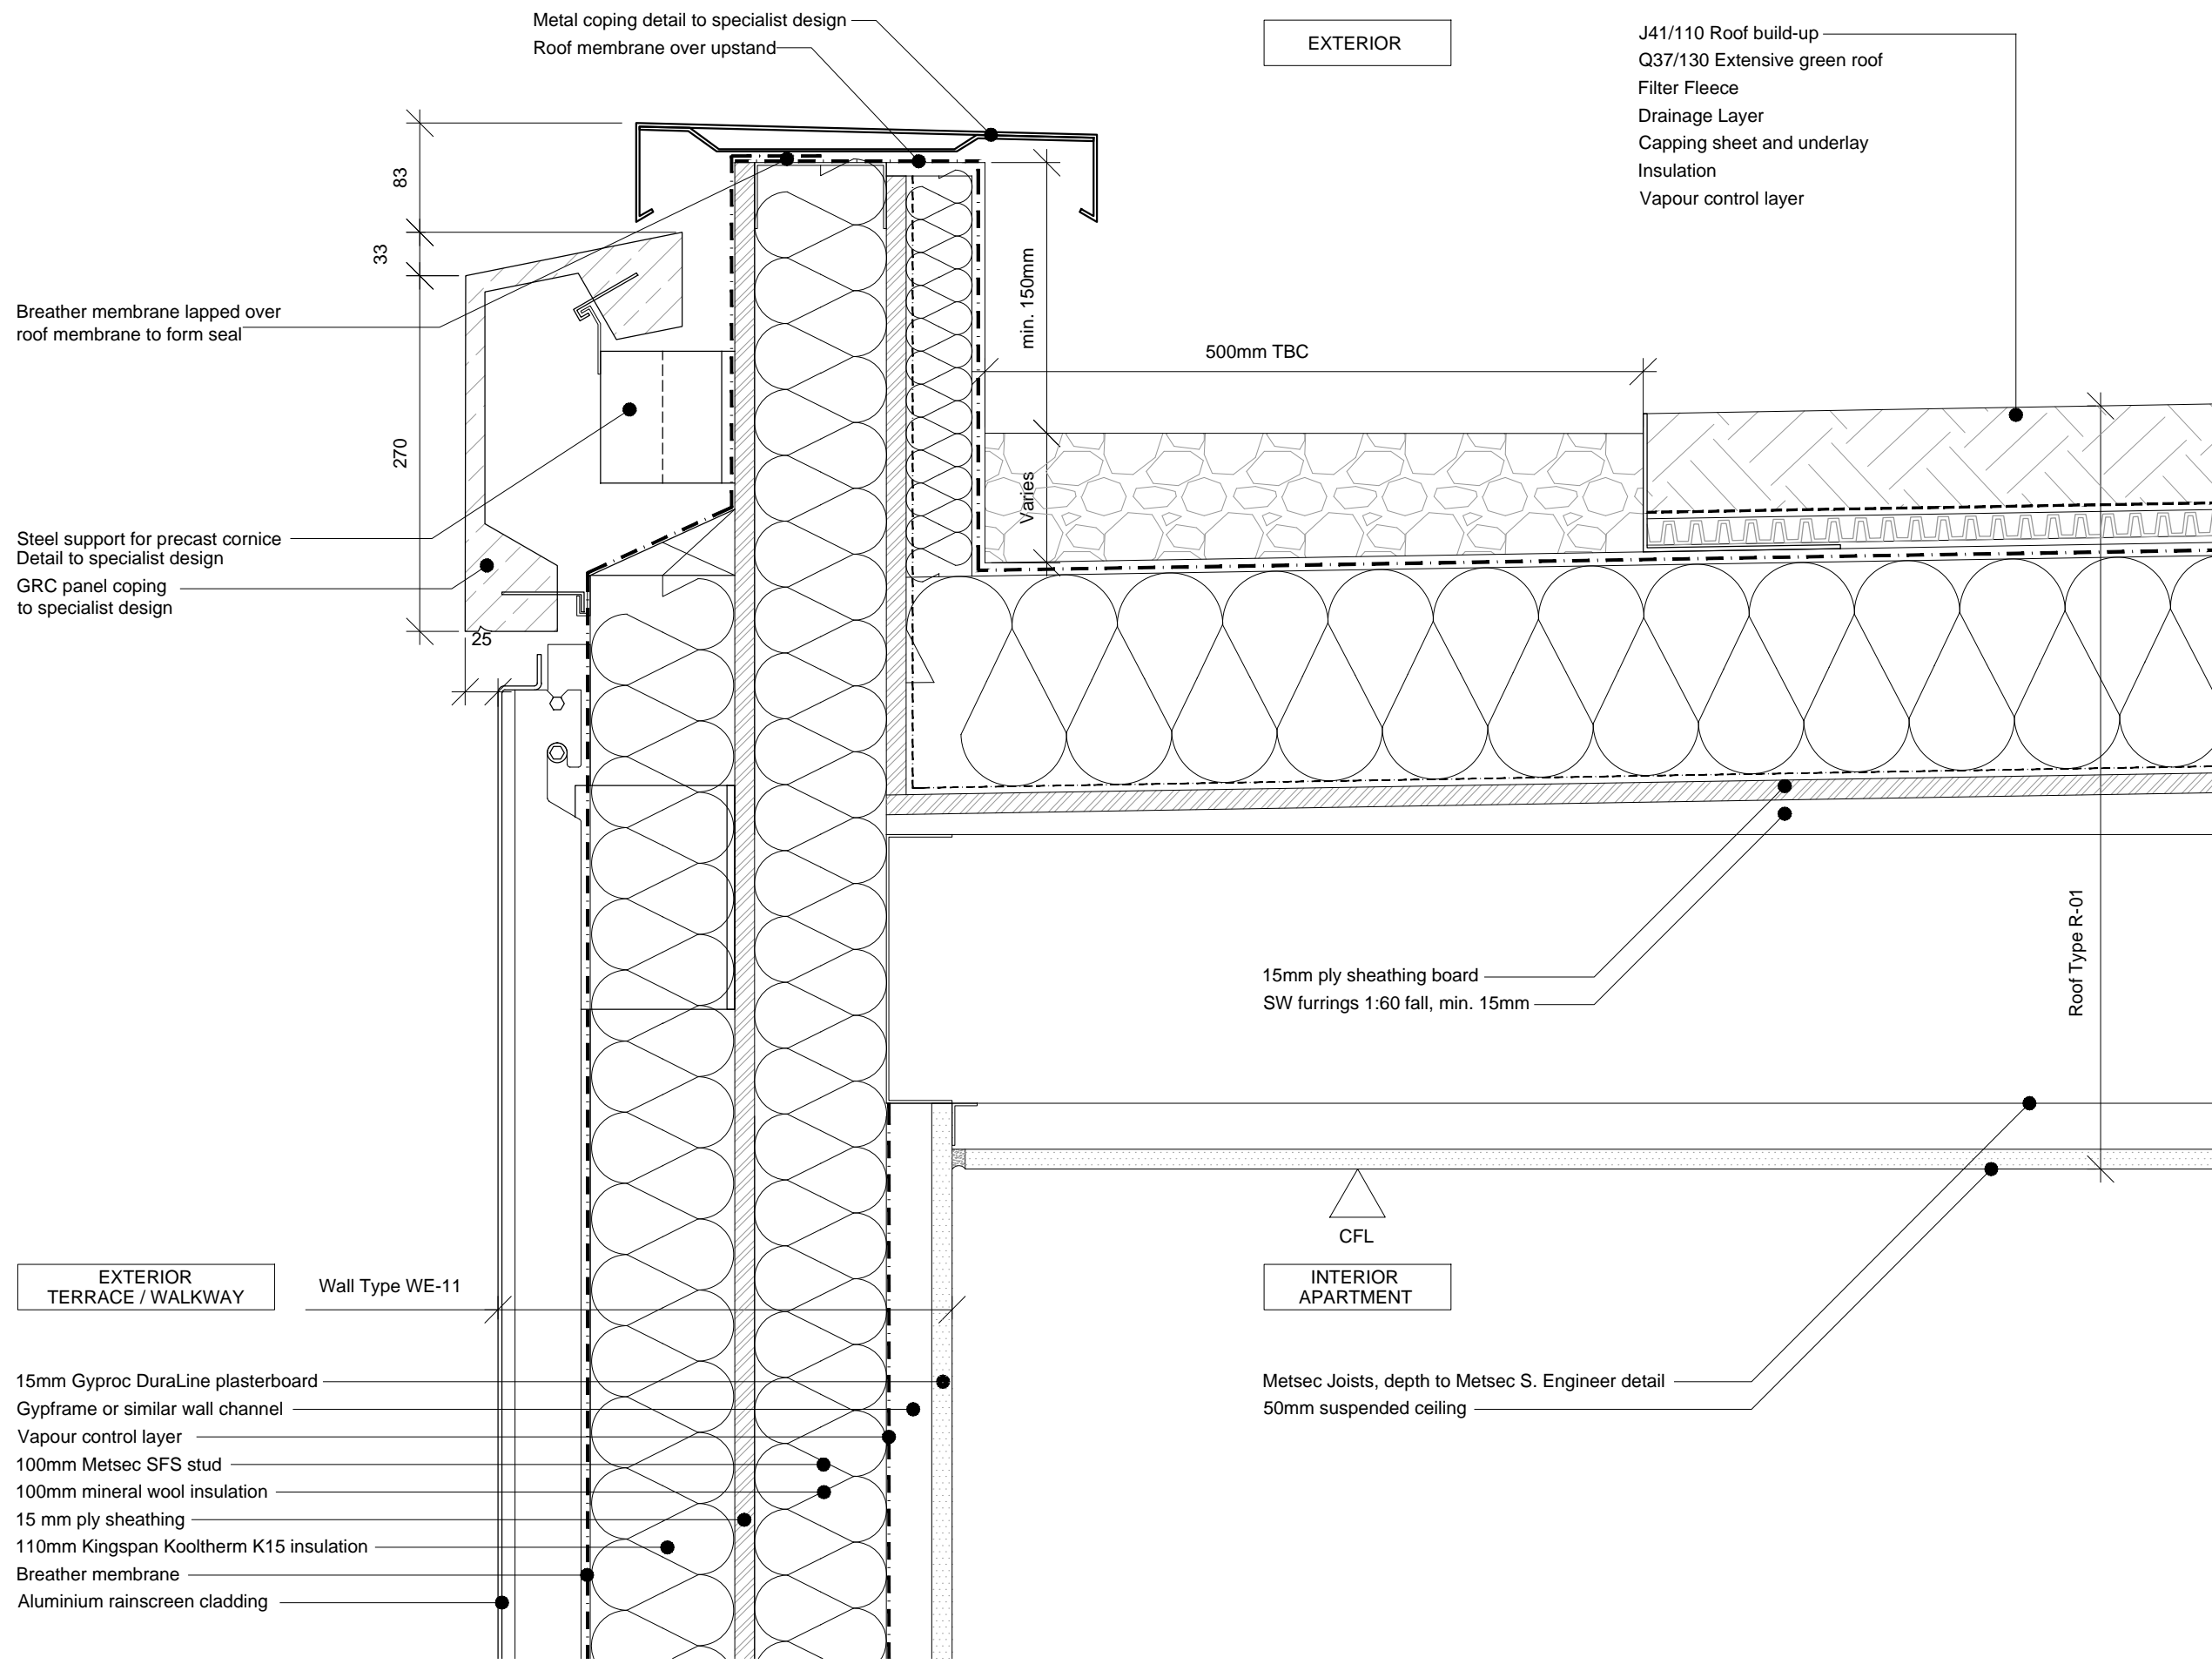


This drawing and design is for use solely in connection with the project described below. The drawing and design is the copyright of Avanti Architects Ltd, and must not be re-issued, loaned or copied without written consent. All dimensions and setting out to be checked on site before construction. This drawing is to be read in conjunction with all other information relevant to the project. Any apparent discrepancy is to be brought to the attention of Avanti Architects Ltd. Do not scale from this drawing.

Notes

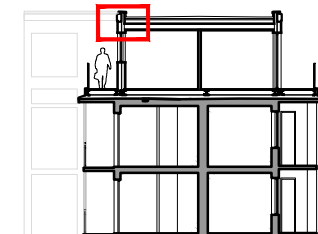

Revision / Date	Drawn by / Checked by	Description
14.01.16	JMA / AM	Construction issue

Scale	Size	Date First Issue
1:5	A3	14/01/16
Drawn by	Checked by	
SJ	AM	

Project  
Tybald's Estate

Drawing  
TYPICAL OVERBUILD PARAPET UPSTAND

Drawing number  
12026-T-XX-DE-27-101

Status  
CONSTRUCTION

