
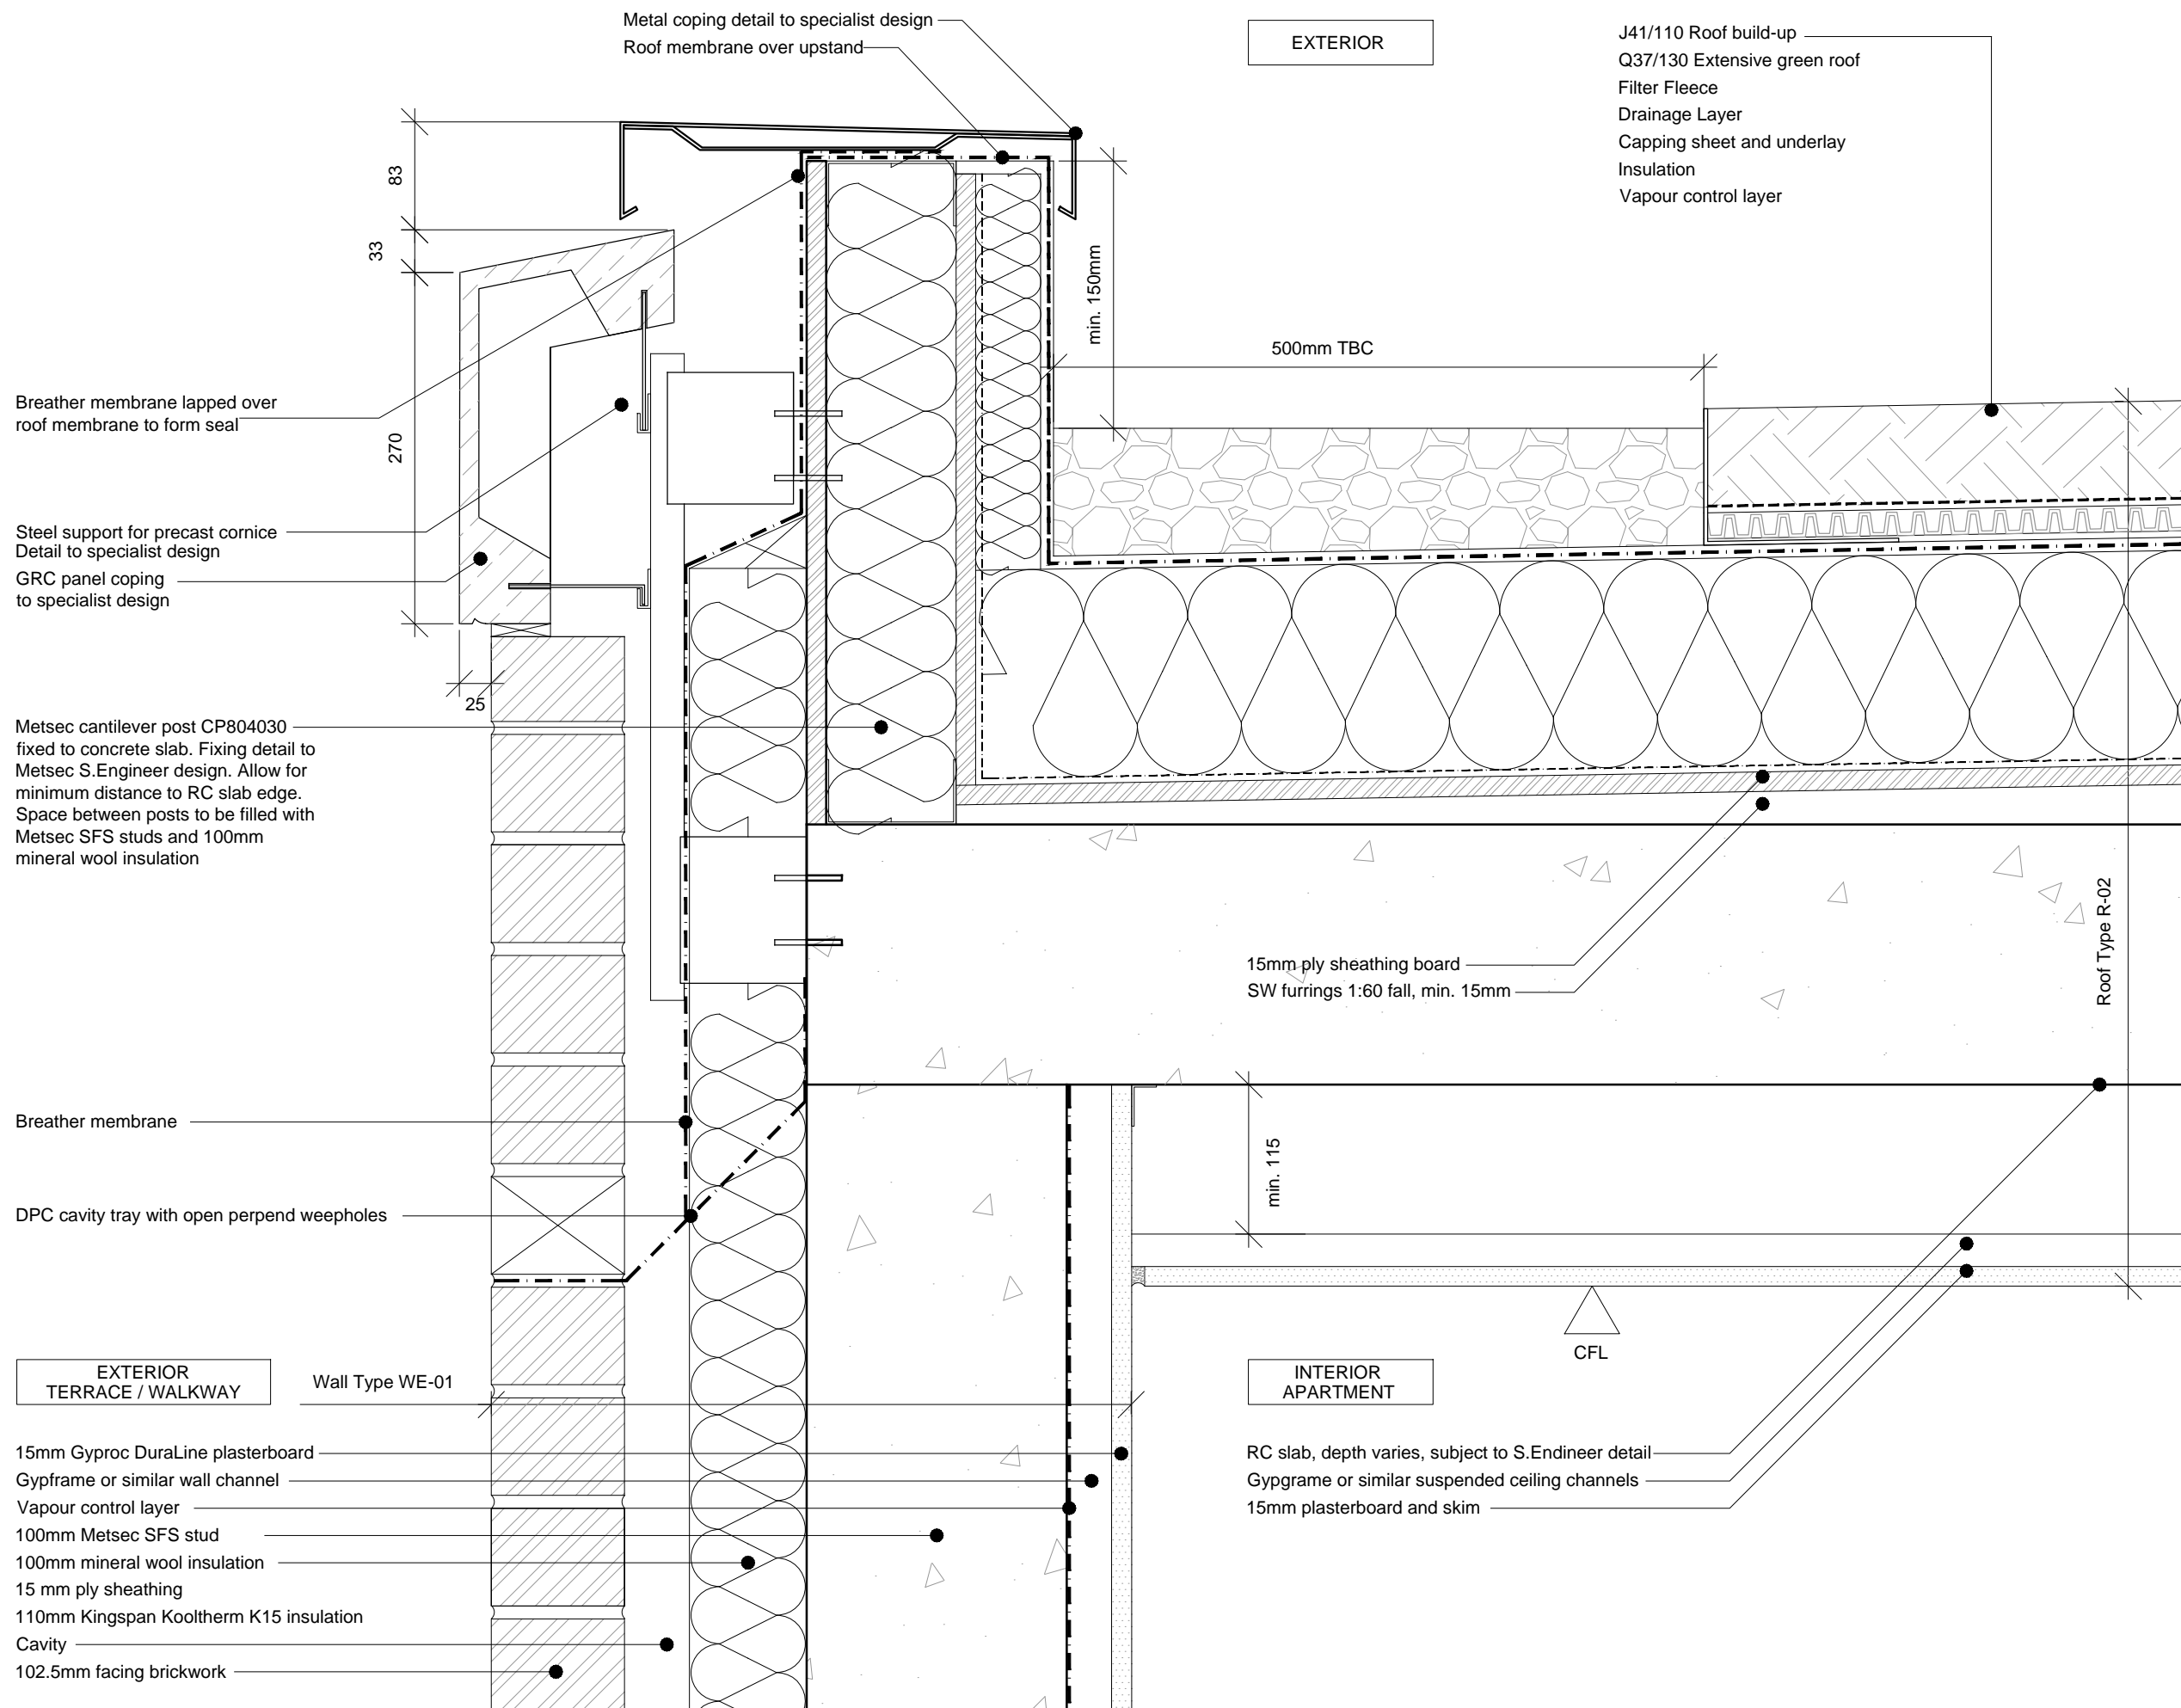


This drawing and design is for use solely in connection with the project described below. The drawing and design is the copyright of Avanti Architects Ltd, and must not be re-issued, loaned or copied without written consent. All dimensions and setting out to be checked on site before construction. This drawing is to be read in conjunction with all other information relevant to the project. Any apparent discrepancy is to be brought to the attention of Avanti Architects Ltd. Do not scale from this drawing.

Notes

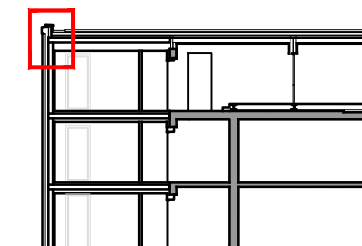

Revision	Date	Drawn by	Checked by	Description
1	14/01/16	IMA	AM	CONSTRUCTION ISSUE Drawing supersedes 12026-T-XX-DE-27-006

Scale	Size	Date First Issue
1:5	A3	14/01/2016
Drawn by	Checked by	
IMA	AM	

Project
Tybald's Estate

Drawing
TYPICAL SIDE EXTENSION PARAPET
UPSTAND (BRICK TO RC FRAME)

Drawing number
12026-T-XX-DE-27-104

Status
CONSTRUCTION

