
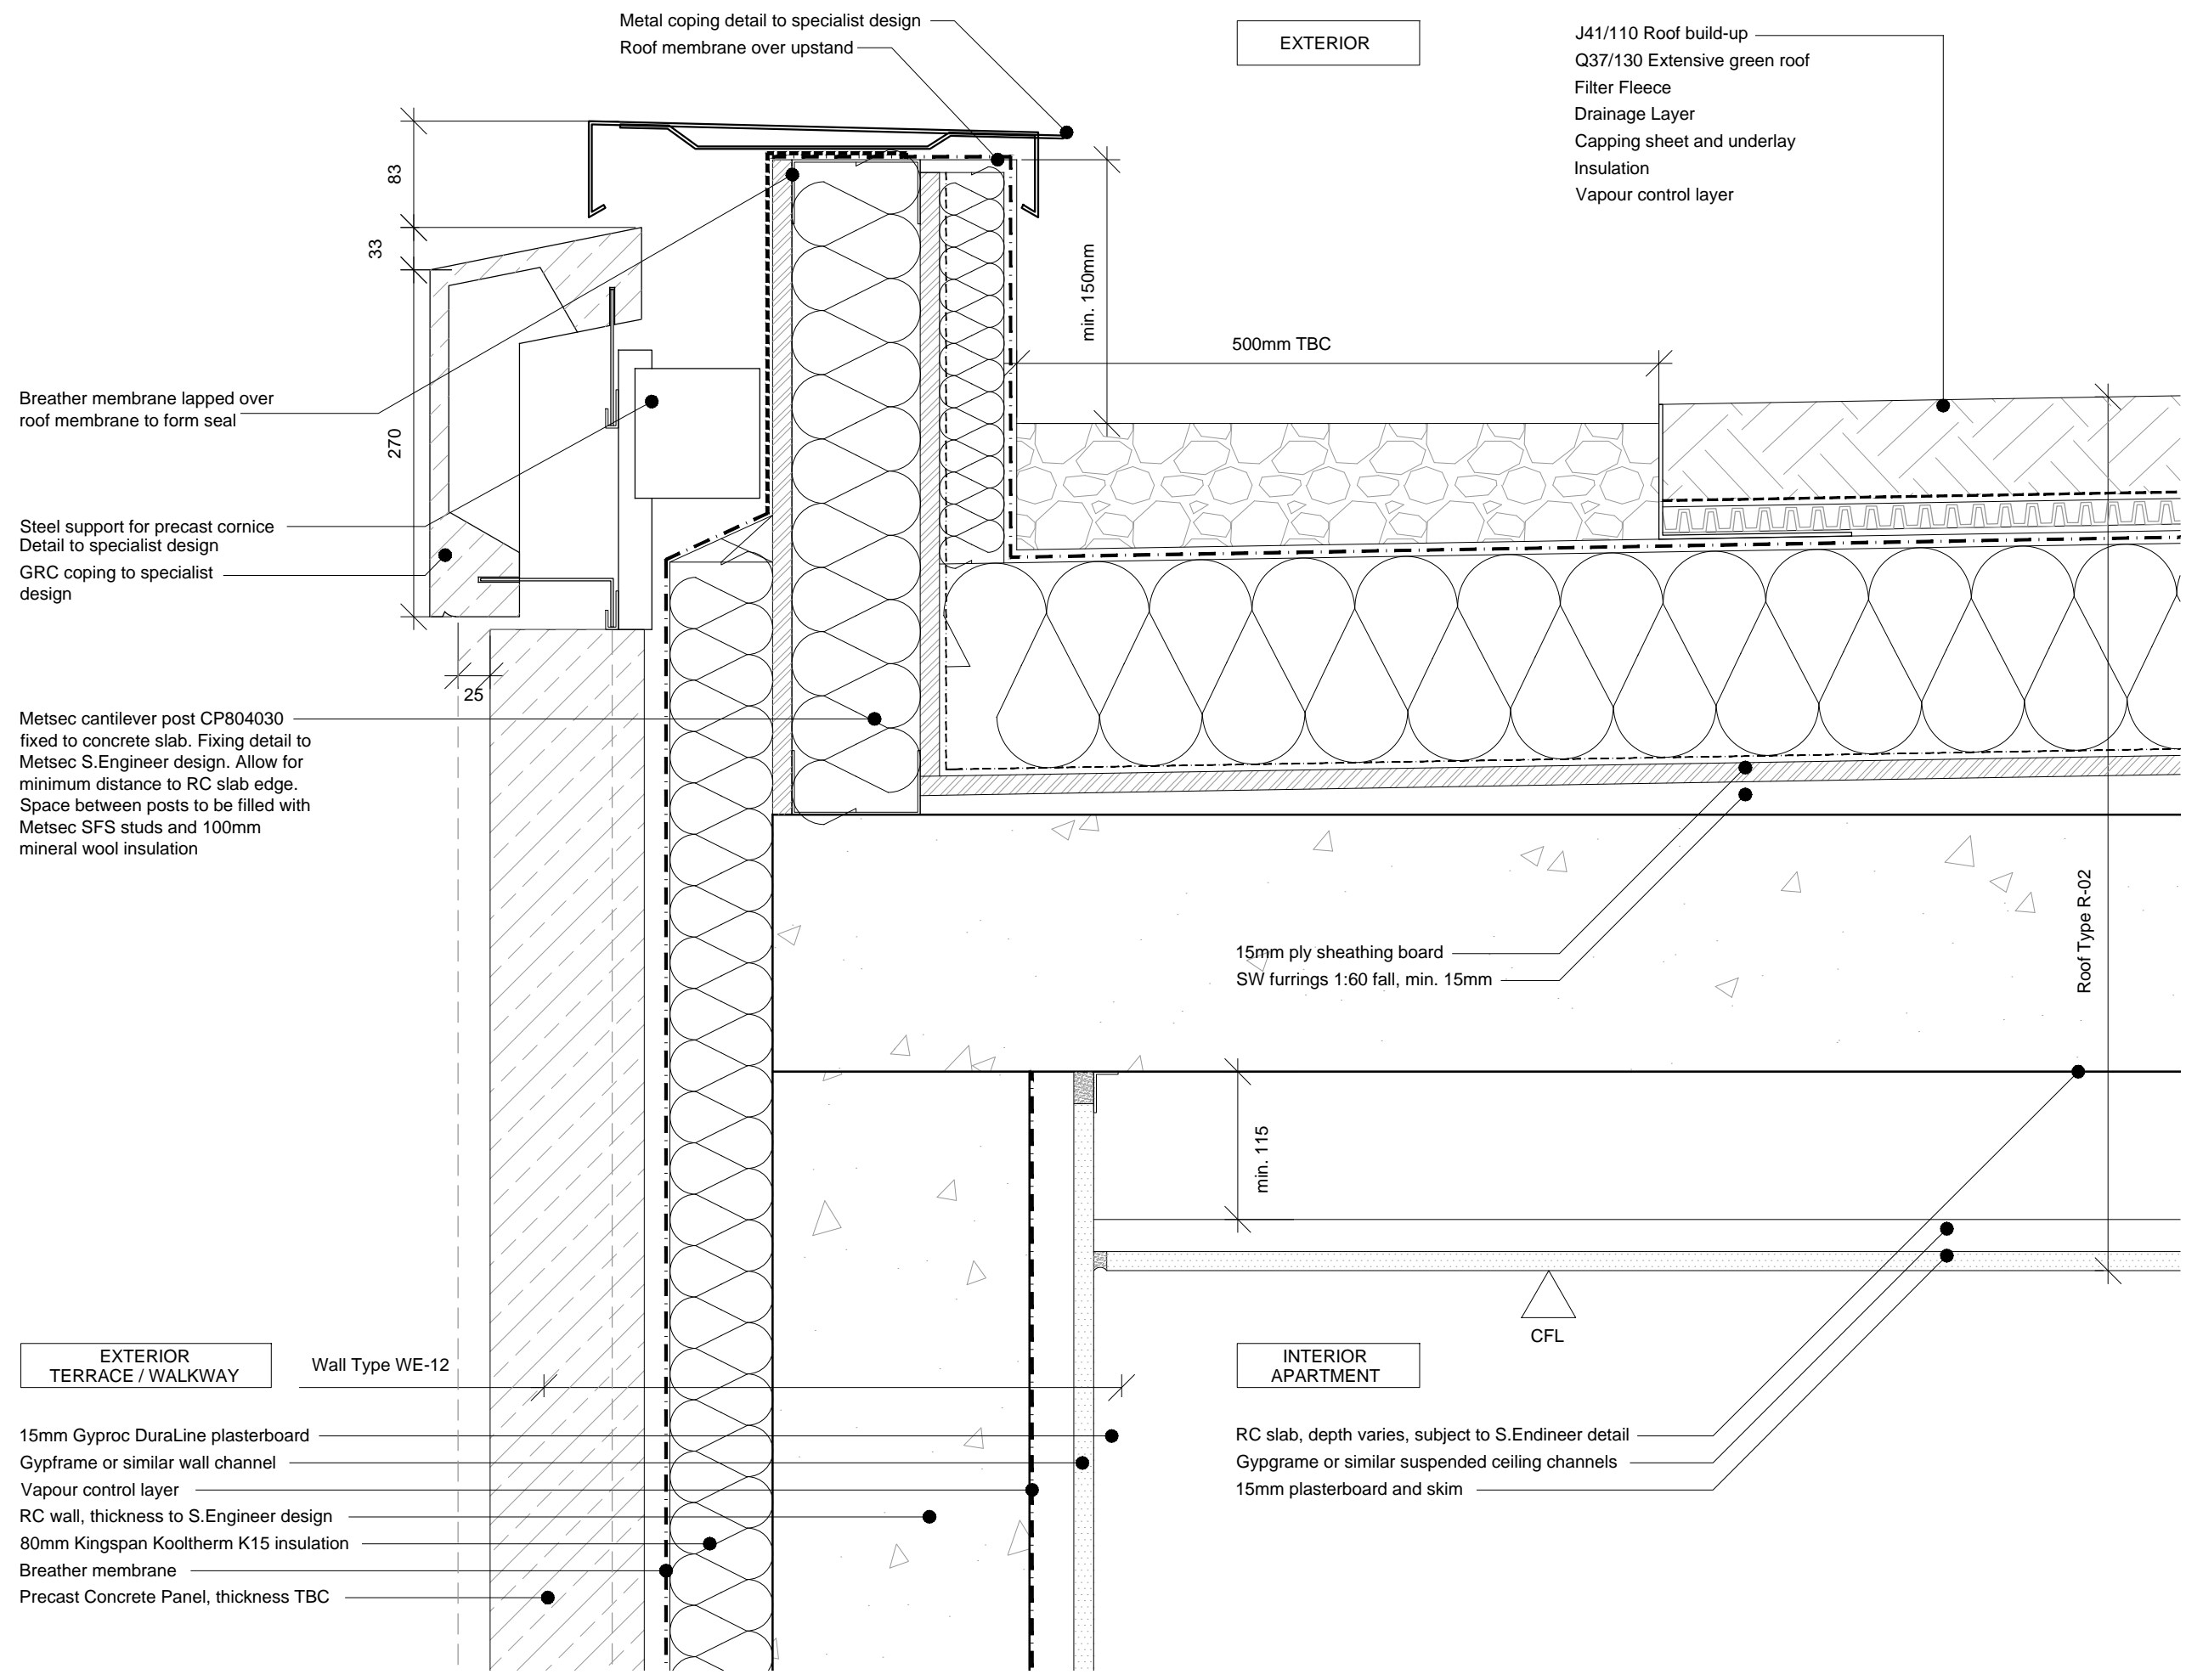


This drawing and design is for use solely in connection with the project described below. The drawing and design is the copyright of Avanti Architects Ltd, and must not be re-issued, loaned or copied without written consent. All dimensions and setting out to be checked on site before construction. This drawing is to be read in conjunction with all other information relevant to the project. Any apparent discrepancy is to be brought to the attention of Avanti Architects Ltd. Do not scale from this drawing.

Notes

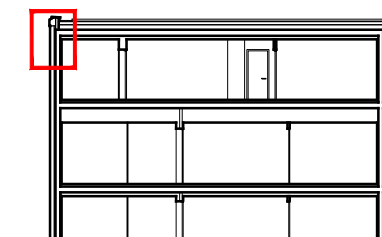

Revision	Date	Drawn by	Checked by	Description
1	14/01/16	AM	AM	CONSTRUCTION ISSUE Drawing supersedes 12026-T-XX-DE-27-008

Scale	Size	Date First Issue
1:5	A3	14/01/16
Drawn by IMA	Checked by AM	

Project
Tybald's Estate

Drawing
TYPICAL SIDE EXTENSION PARAPET
UPSTAND (PRECAST CONCRETE TO
RC FRAME)

Drawing number
12026-T-XX-DE-27-106

Status
CONSTRUCTION

AVANTI ARCHITECTS

