
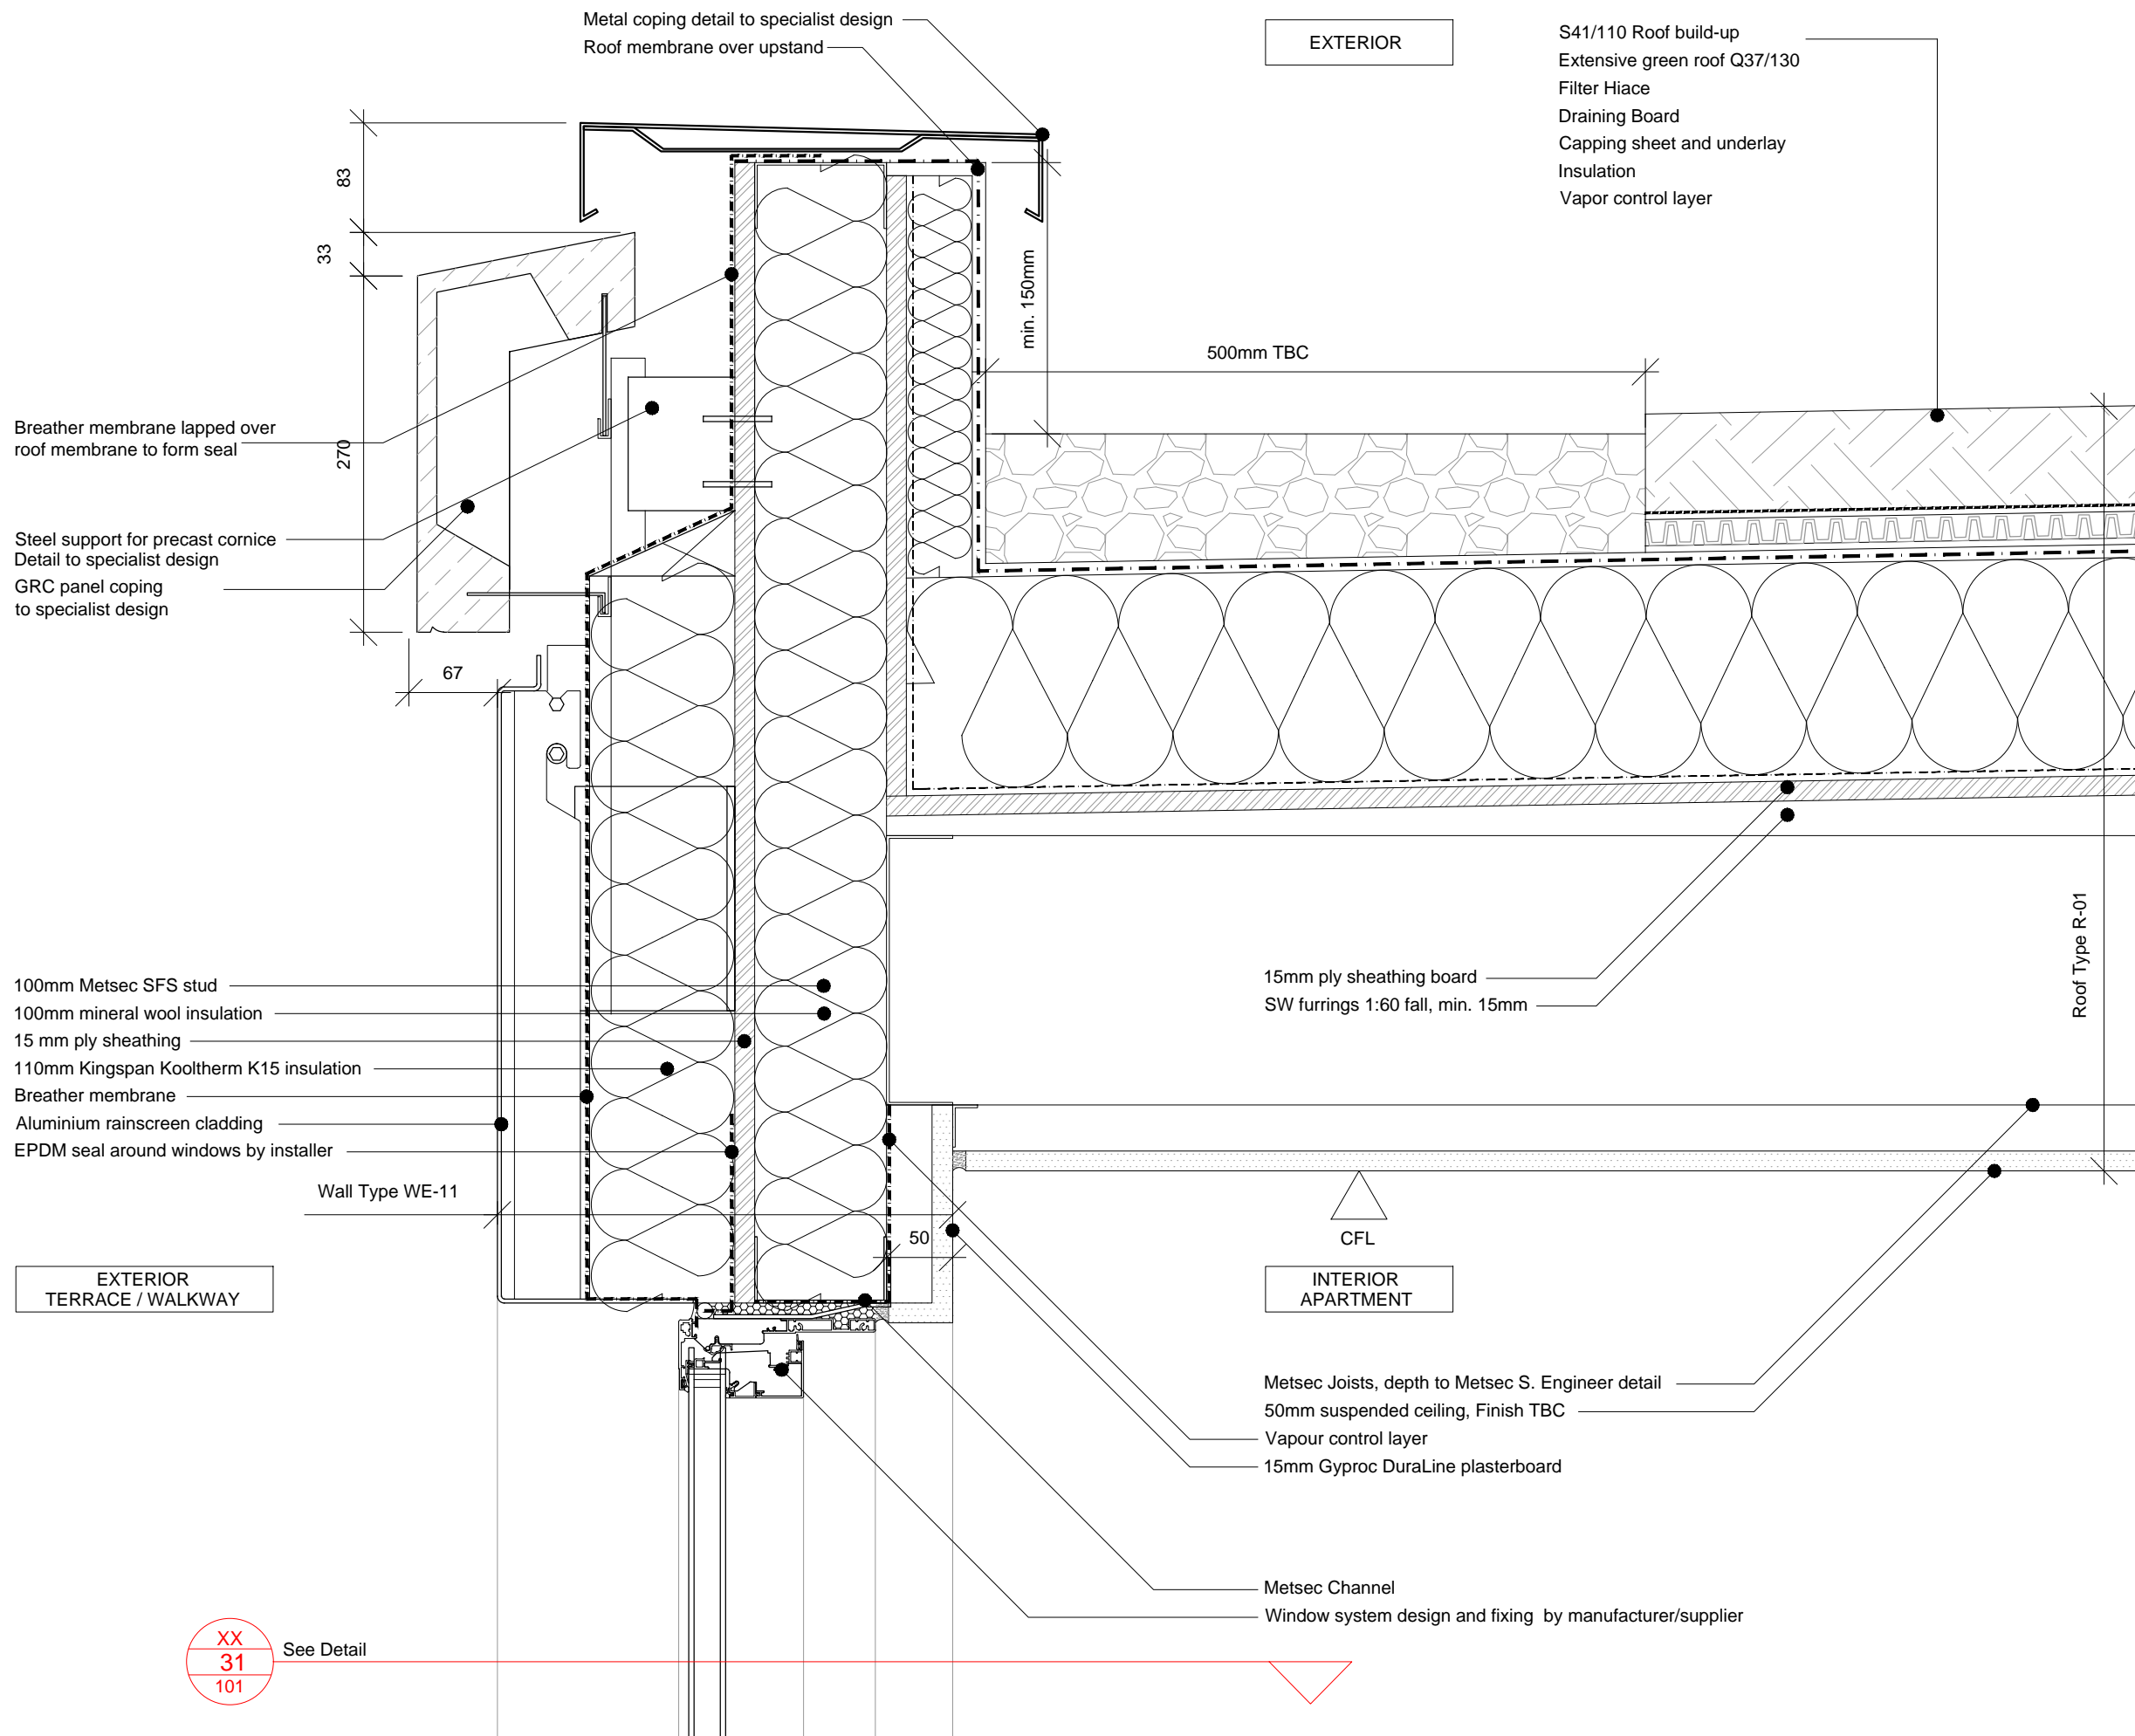


This drawing and design is for use solely in connection with the project described below. The drawing and design is the copyright of Avanti Architects Ltd, and must not be re-issued, loaned or copied without written consent. All dimensions and setting out to be checked on site before construction. This drawing is to be read in conjunction with all other information relevant to the project. Any apparent discrepancy is to be brought to the attention of Avanti Architects Ltd. Do not scale from this drawing.

Notes

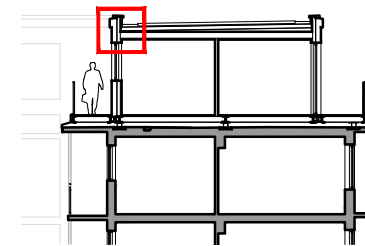

| Revision / Date | Drawn by | Checked by | Description |
|-----------------|----------|------------|--------------------|
| 14.01.16 | IMA | AM | Construction issue |

| Scale | Size | Date First Issue |
|-------|------|------------------|
| 1:5 | A3 | 07/01/16 |

Drawn by: IMA/SJ
Checked by: AM

Project: Tybald's Estate

Drawing: OVERBUILD WINDOW/DOOR HEAD

Drawing number: 12026-T-XX-DE-31-100
Revision: A

Status: CONSTRUCTION

