


This drawing and design is for use solely in connection with the project described below. The drawing and design is the copyright of Avanti Architects Ltd, and must not be re-issued, loaned or copied without written consent. All dimensions and setting out to be checked on site before construction. This drawing is to be read in conjunction with all other information relevant to the project. Any apparent discrepancy is to be brought to the attention of Avanti Architects Ltd. **Do not scale from this drawing.**

Notes

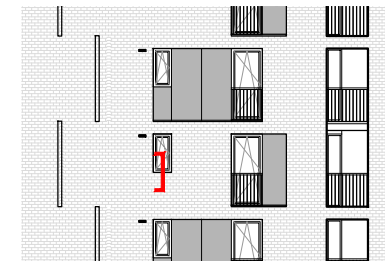


See 12026-T-XX-DE-31-200 for plan detail

XX
31
104

See Detail

EXTERIOR

INTERIOR APARTMENT

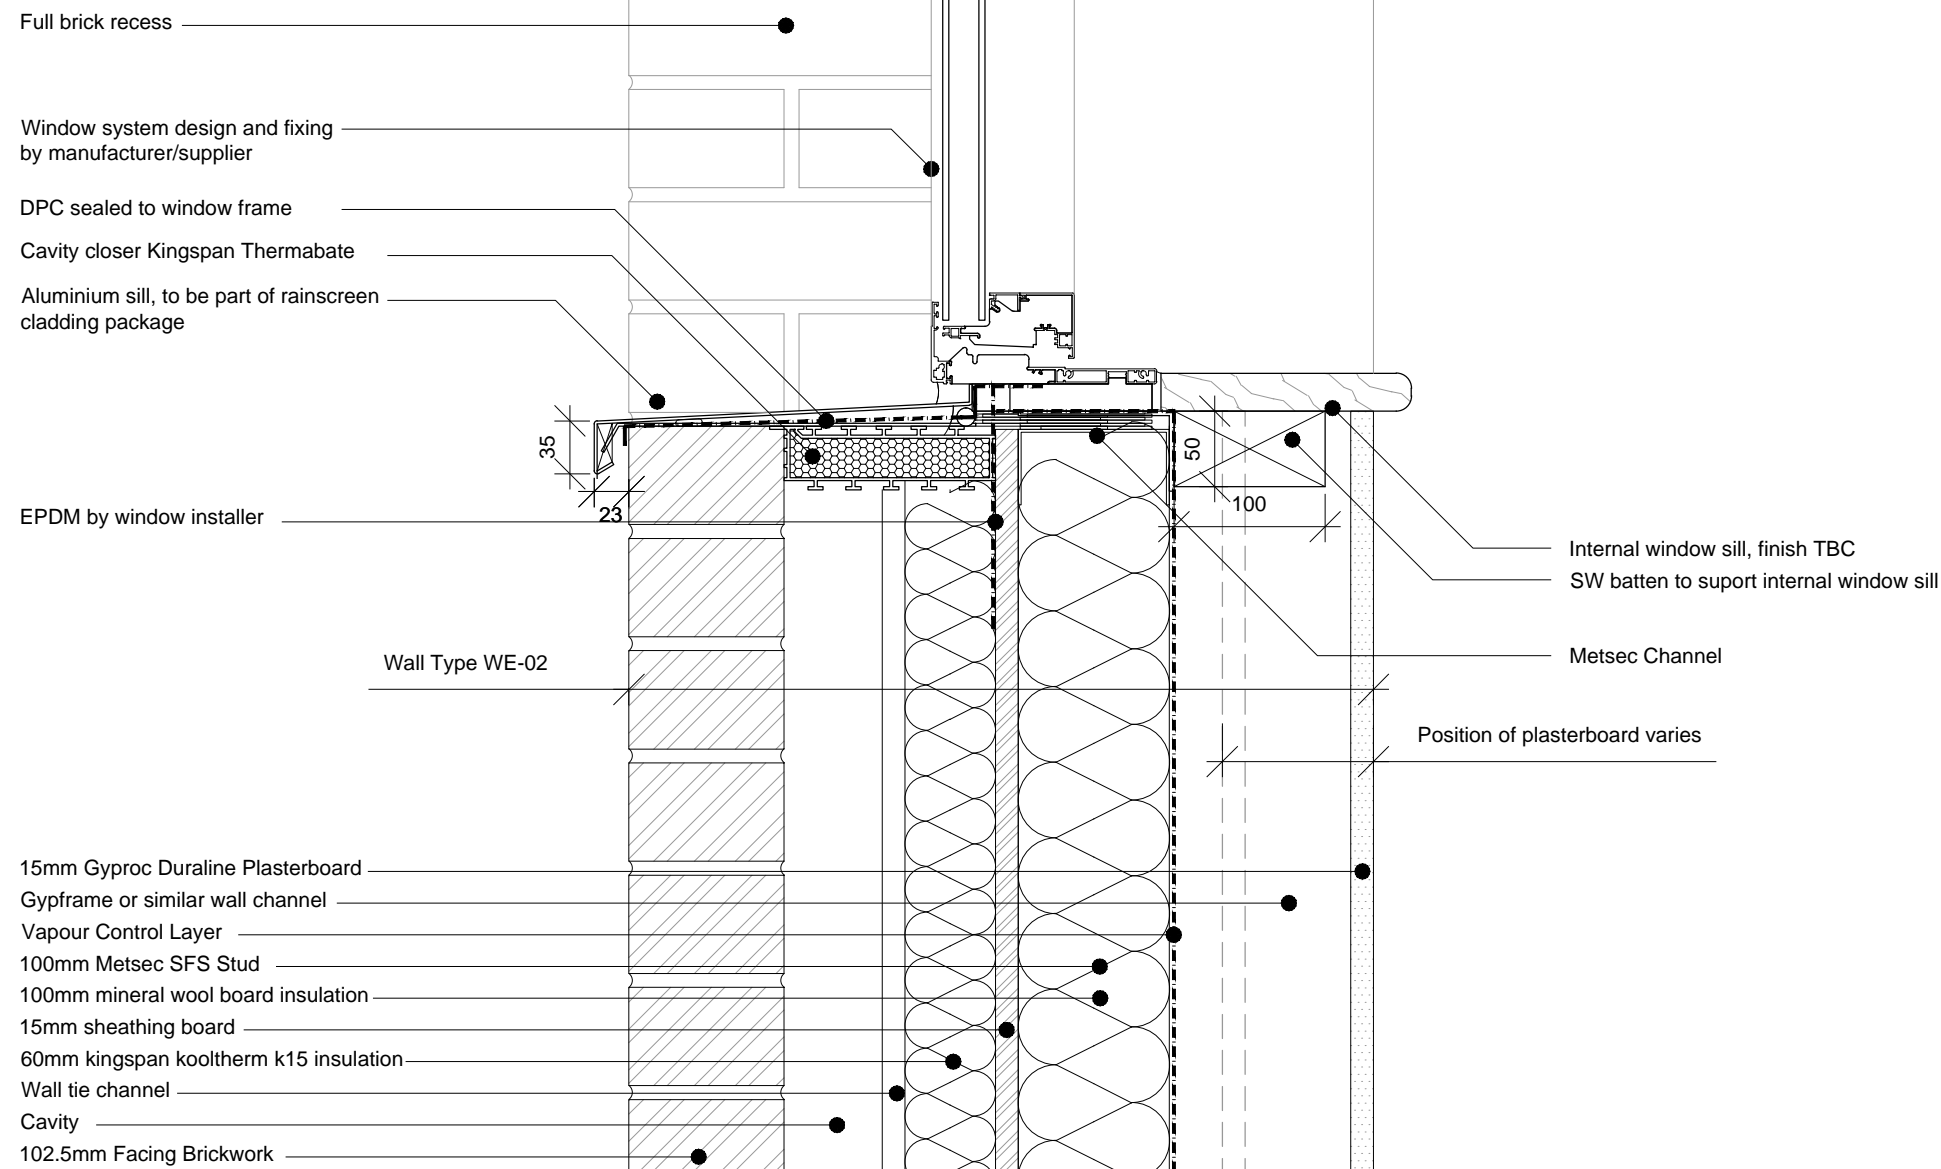

Revision	Date	Drawn by	Checked	Description

Scale	Size	Date First Issue
1:5	A3	14/01/16
Drawn by	Checked by	
IMA/SJ	AM	

Project
Tybald's Estate

Drawing
SIDE EXTENSION WINDOW SILL
OVER FACING BRICKWORK

Drawing number
12026-T-XX-DE-31-103

Revision
-

Status
CONSTRUCTION

AVANTI ARCHITECTS

© Avanti Architects Ltd
361-373 City Road
London EC1V 1AS

www.avantiarchitects.co.uk
+ 44 (0) 20 7278 3060
aa@avantiarchitects.co.uk

