


This drawing and design is for use solely in connection with the project described below. The drawing and design is the copyright of Avanti Architects Ltd, and must not be re-issued, loaned or copied without written consent. All dimensions and setting out to be checked on site before construction. This drawing is to be read in conjunction with all other information relevant to the project. Any apparent discrepancy is to be brought to the attention of Avanti Architects Ltd. Do not scale from this drawing.

Notes

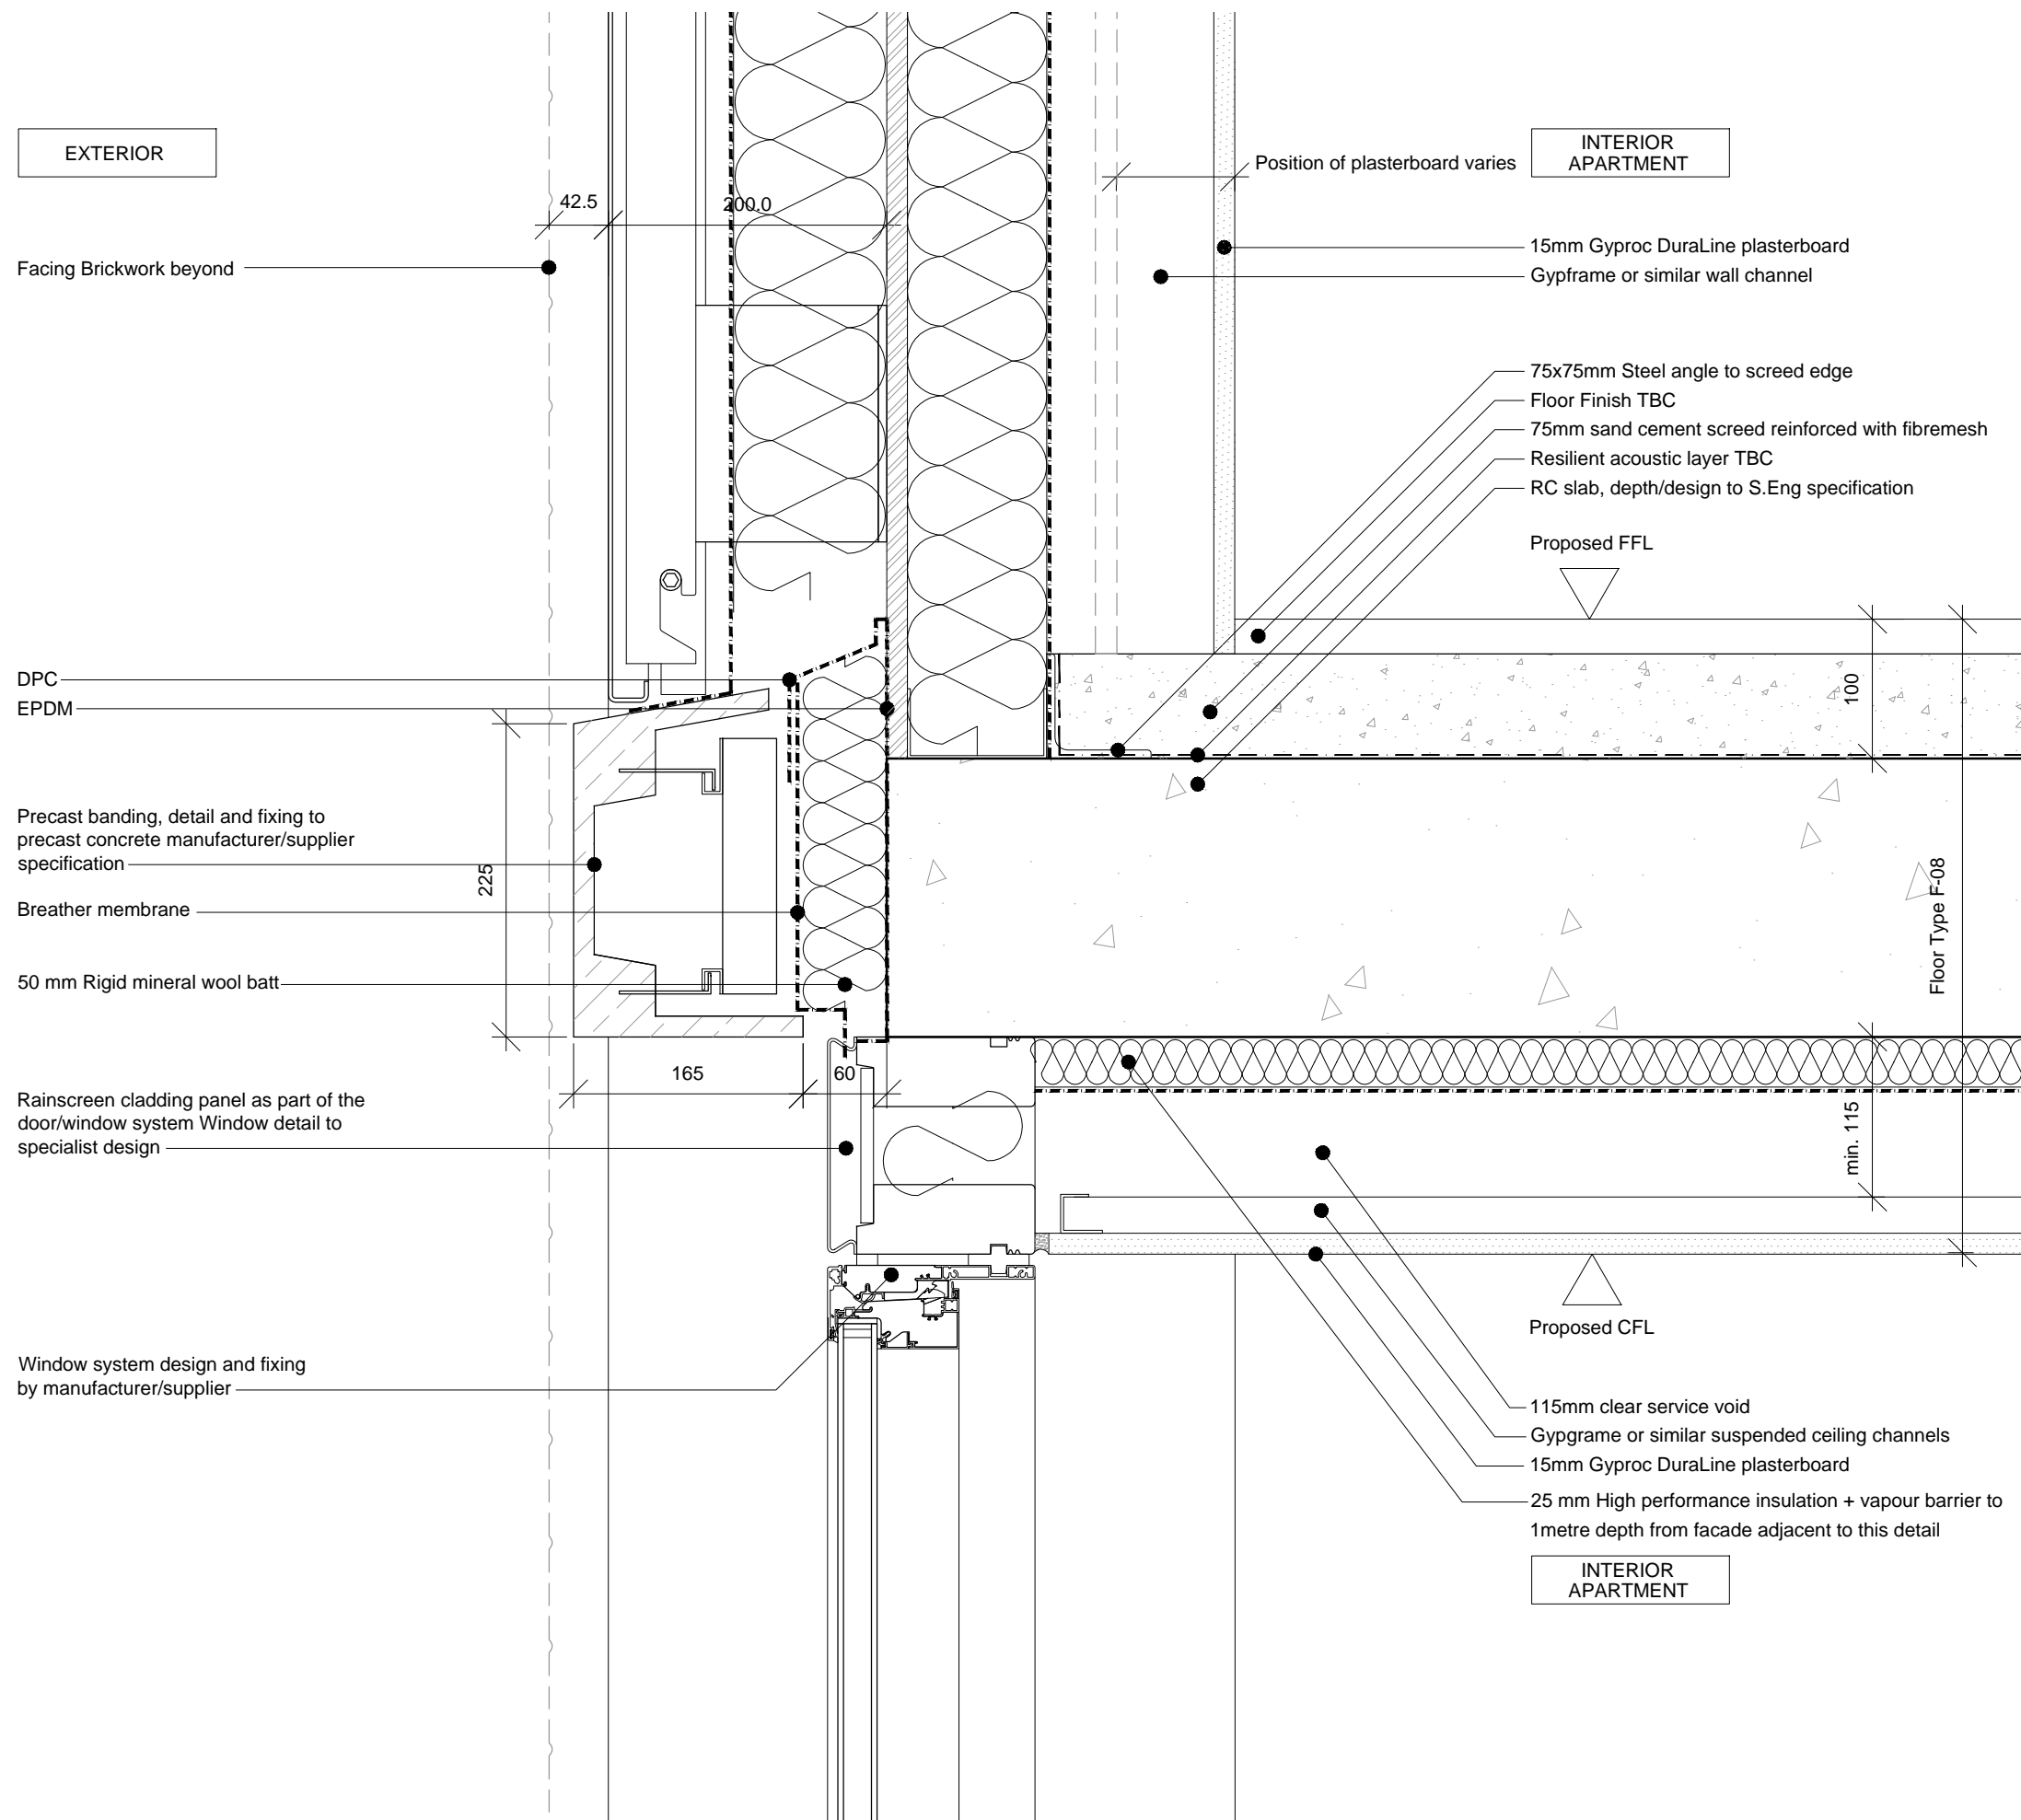

Revision	Date	Drawn by	Checked	Description
Scale	1:5	Size	A3	Date First Issue
Drawn by	IMA/SJ	Checked by	AM	14/01/16
Project				
Tybald's Estate				

Drawing
 WINDOW HEAD AND RAINSCREEN
 WINDOW PANEL SILL TO PRECAST
 CONCRETE BANDING - SECTION
 DETAIL

Drawing number 12026-T-XX-DE-31-105 Revision -

Status
 CONSTRUCTION

AVANTI ARCHITECTS

