

This drawing and design is for use solely in connection with the project described below. The drawing and design is the copyright of Avanti Architects Ltd, and must not be re-issued, loaned or copied without written consent. All dimensions and setting out to be checked on site before construction. This drawing is to be read in conjunction with all other information relevant to the project. Any apparent discrepancy is to be brought to the attention of Avanti Architects Ltd. **Do not scale from this drawing.**

Notes



EXTERIOR
TERRACE / WALKWAY

INTERIOR
APARTMENT

Window system design and fixing
by manufacturer/supplier


Rainscreen cladding panel as part of the
door/window system Window detail to
specialist design

High Performance Insulation fit in
rainscreen cladding panel

Internal window sill, finish TBC
SW batten to suport internal window sill

15mm Gyproc DuraLine plasterboard
Gypframe or similar wall channel

Position of plasterboard varies

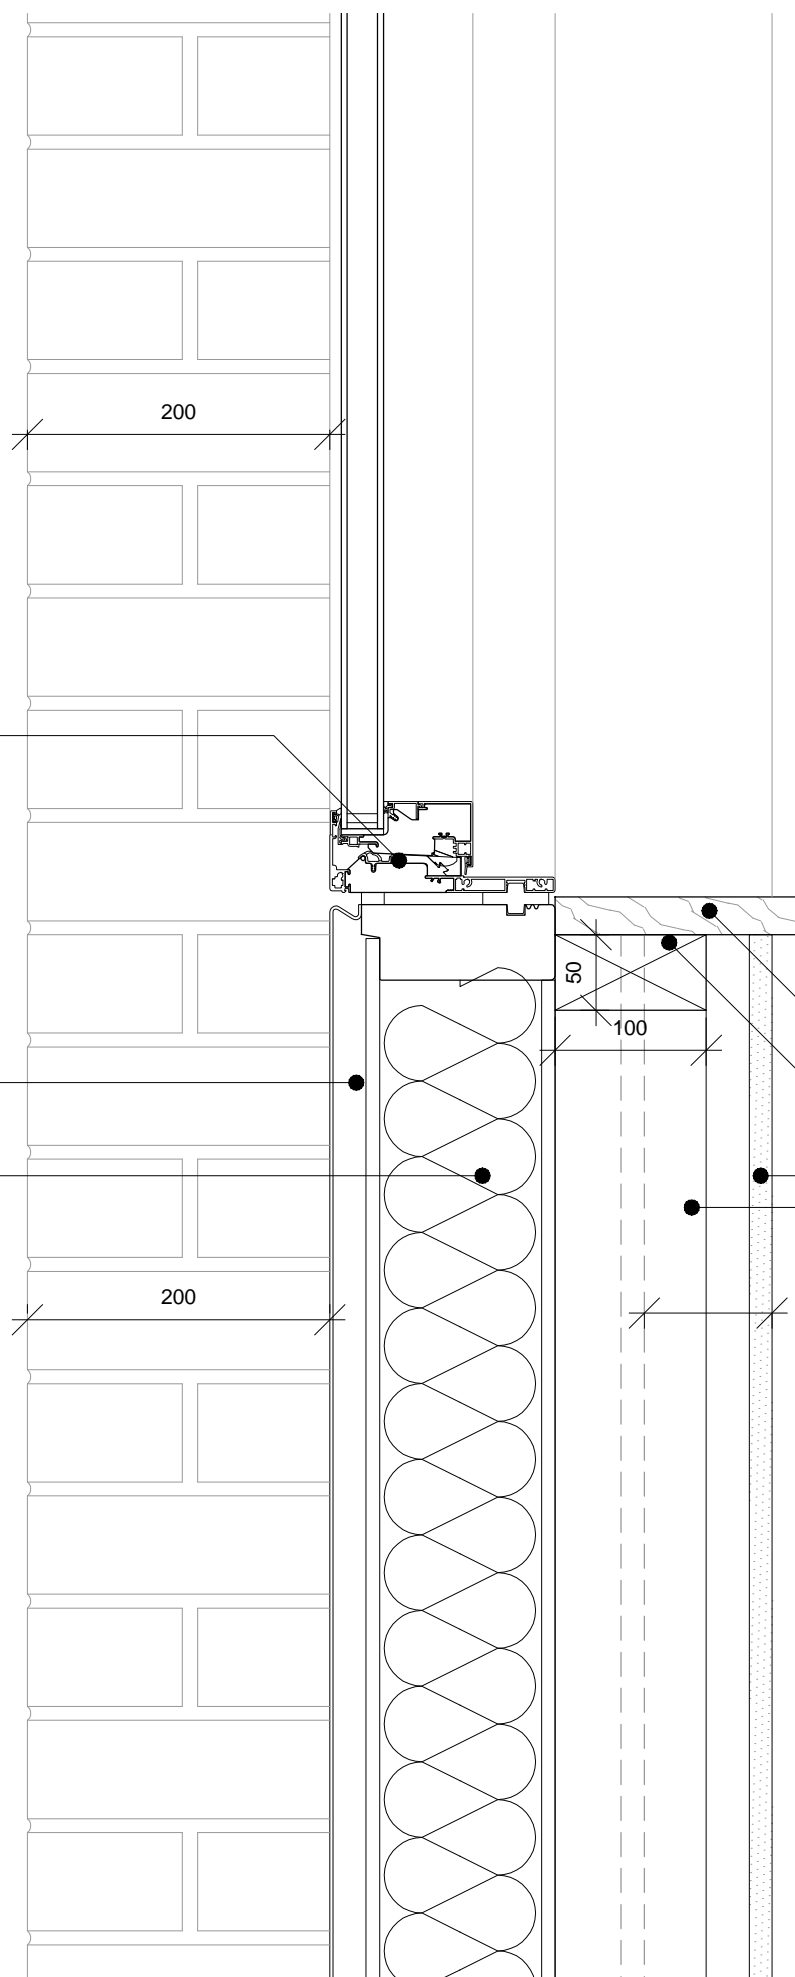

Revision	Date	Drawn by	Checked	Description
Scale	Size	Date First Issue		
1:5	A3	14/01/16		
Drawn by	Checked by			
IMA/SJ	AM			

Project
Tybald's Estate

Drawing
WINDOW SILL TO RAINSCREEN
WINDOW PANEL

Drawing number
12026-T-XX-DE-31-106

Status
CONSTRUCTION

