
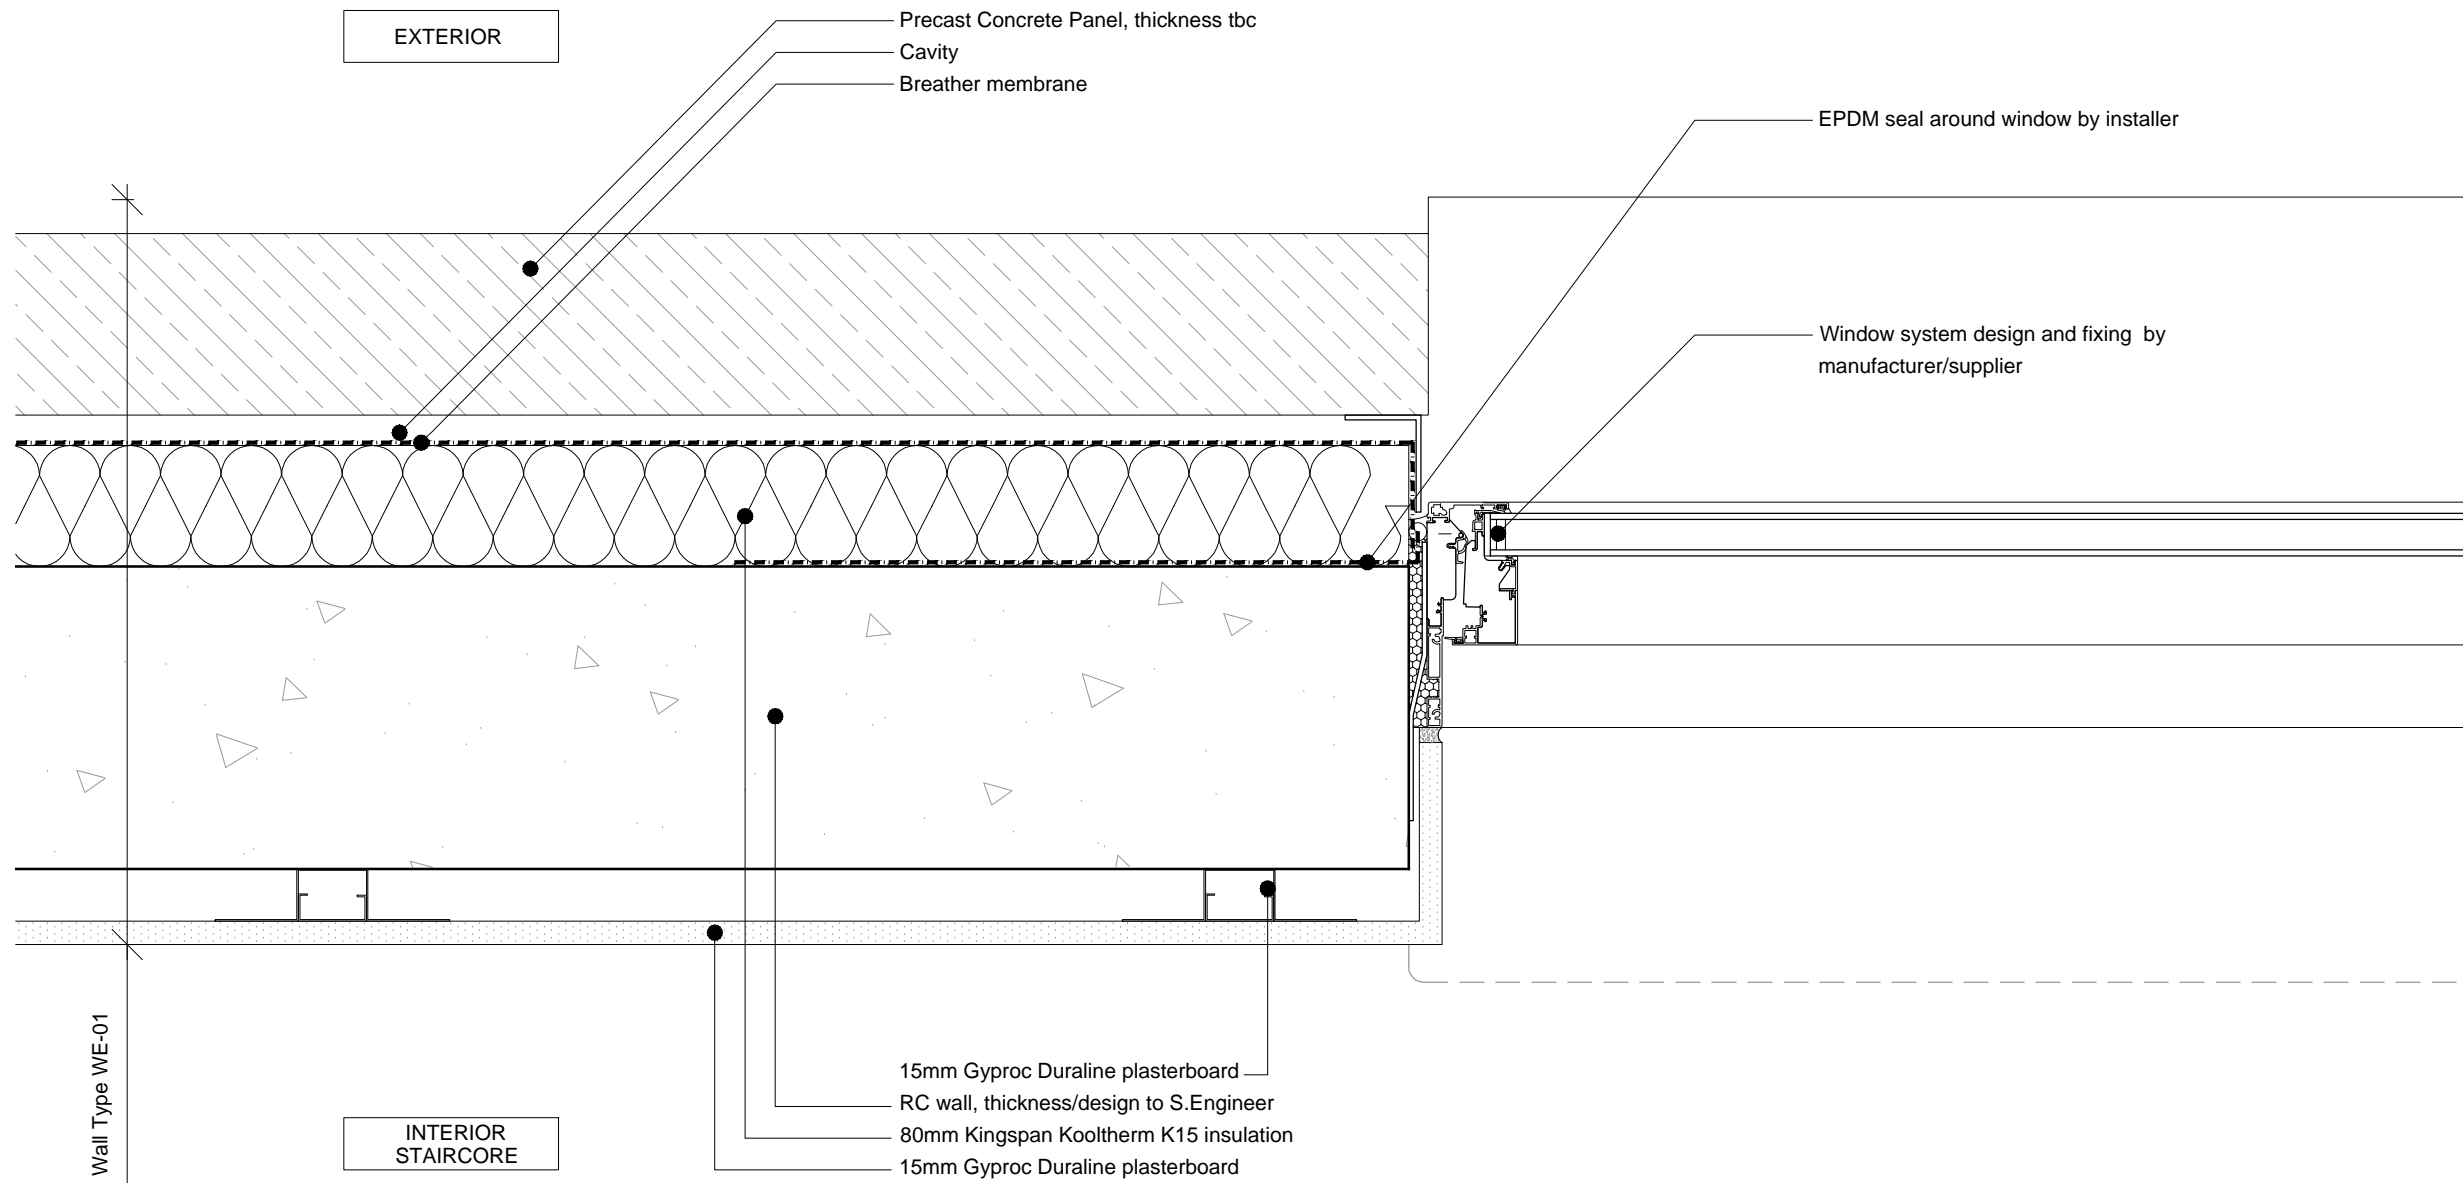


This drawing and design is for use solely in connection with the project described below. The drawing and design is the copyright of Avanti Architects Ltd, and must not be re-issued, loaned or copied without written consent. All dimensions and setting out to be checked on site before construction. This drawing is to be read in conjunction with all other information relevant to the project. Any apparent discrepancy is to be brought to the attention of Avanti Architects Ltd. Do not scale from this drawing.

Notes

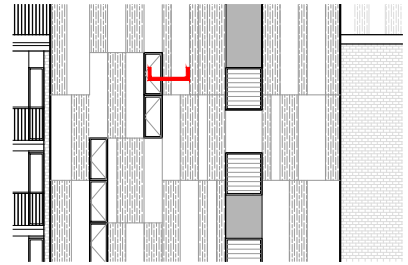

Revision A	Date 14/01/16	Description
Drawn by IMA	Checked by AM	
Construction issue		
Scale 1:5	Size A3	Date First Issue 14/01/16
Drawn by IMA/SJ	Checked by -	
Project Tybald's Estate		

Drawing WINDOW JAMB TO PRECAST CONCRETE CLADDING OVER RC WALL

Drawing number 12026-T-XX-DE-31-203 Revision A
 Status CONSTRUCTION

