



DRAWING NO. 1: Elevation of Blemunbury Bookend cycle store.

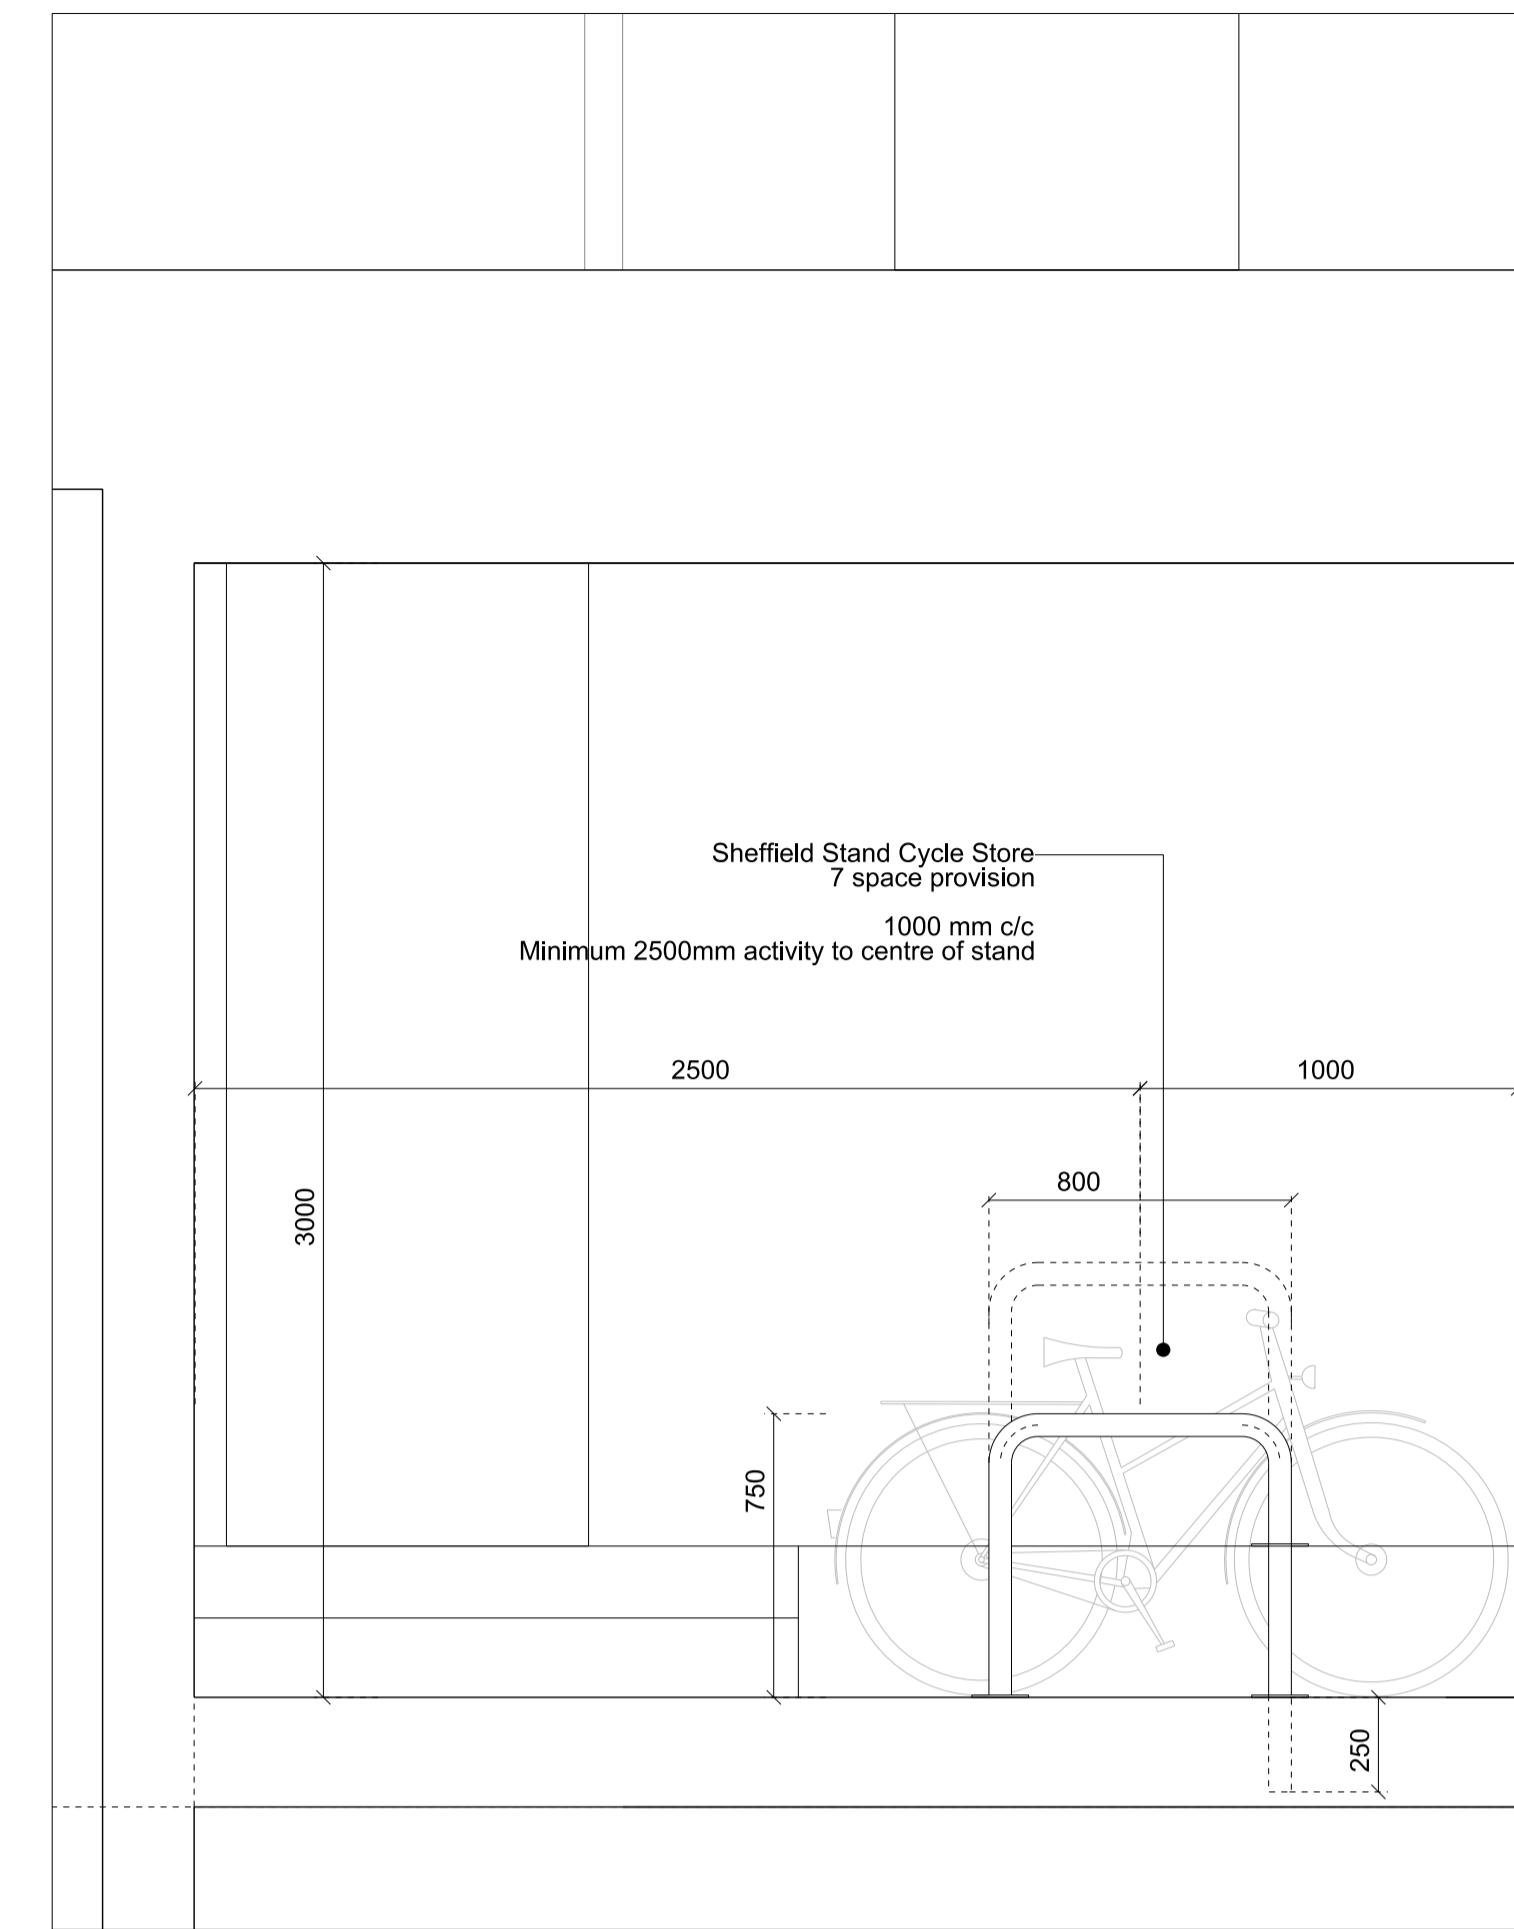


DRAWING NO. 2: Section of Blemunbury Bookend cycle store.

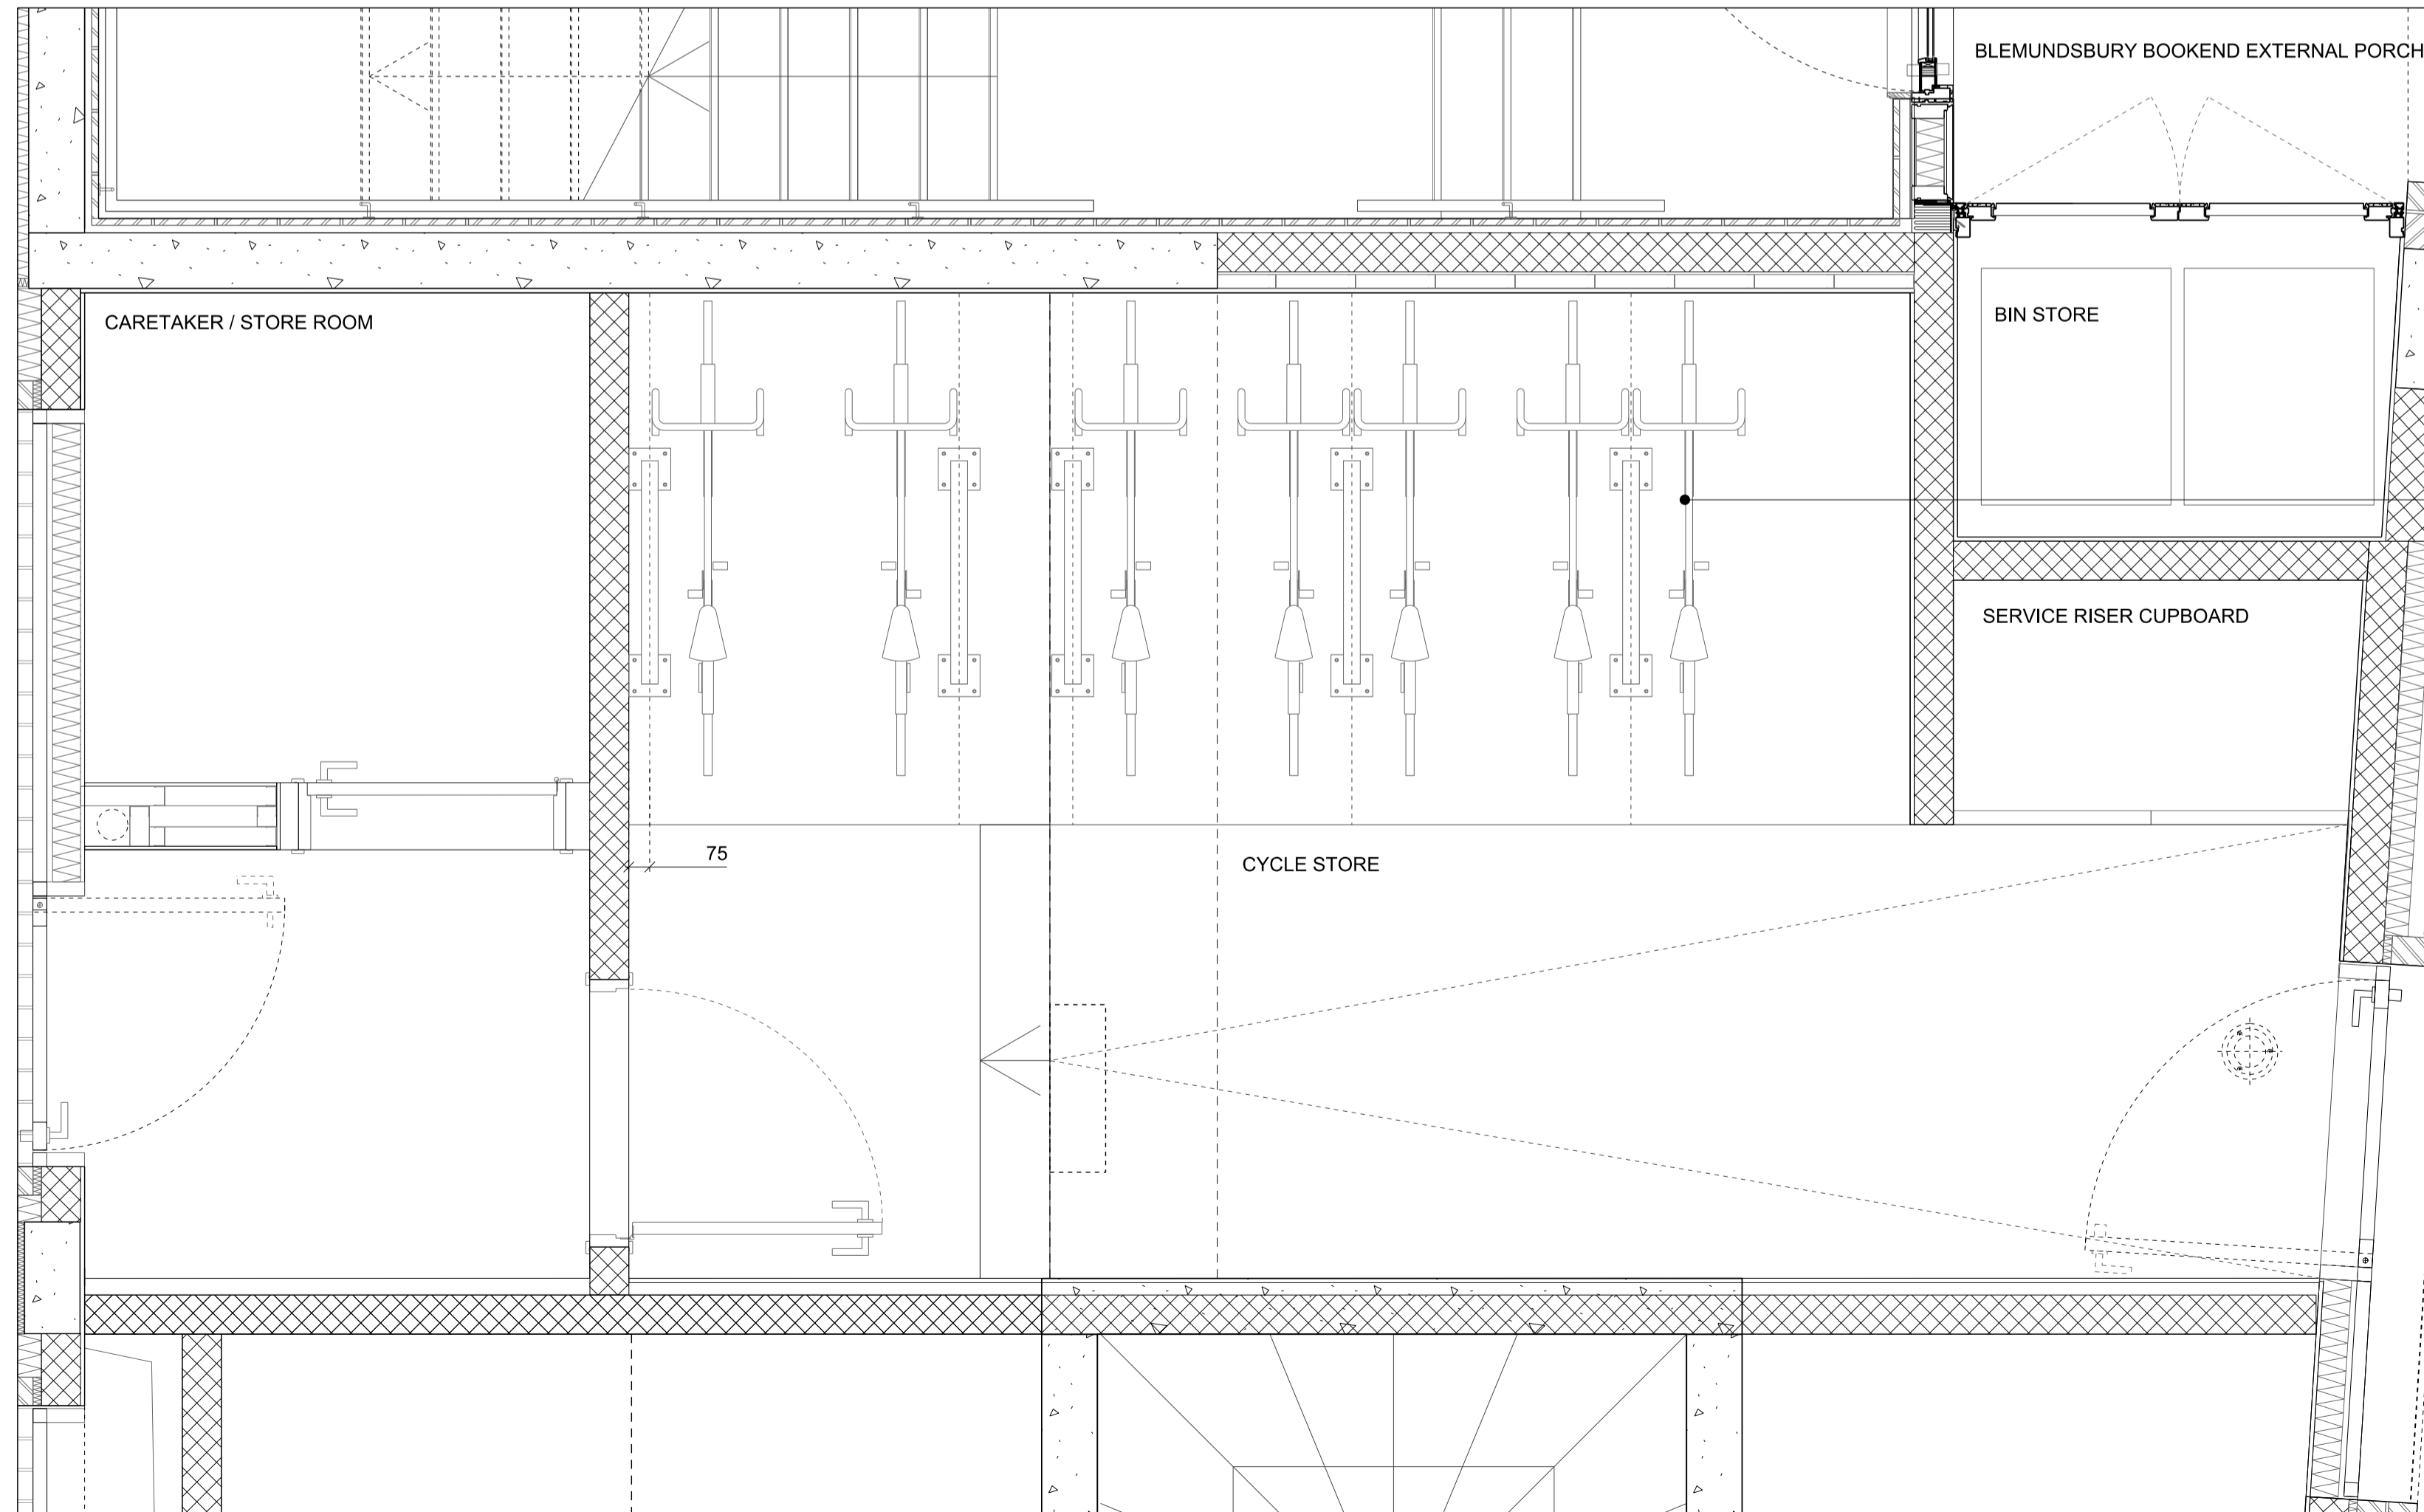

DRAWING NO. 3: Plan of Blemunbury Bookend cycle store.

revision	date	amendment

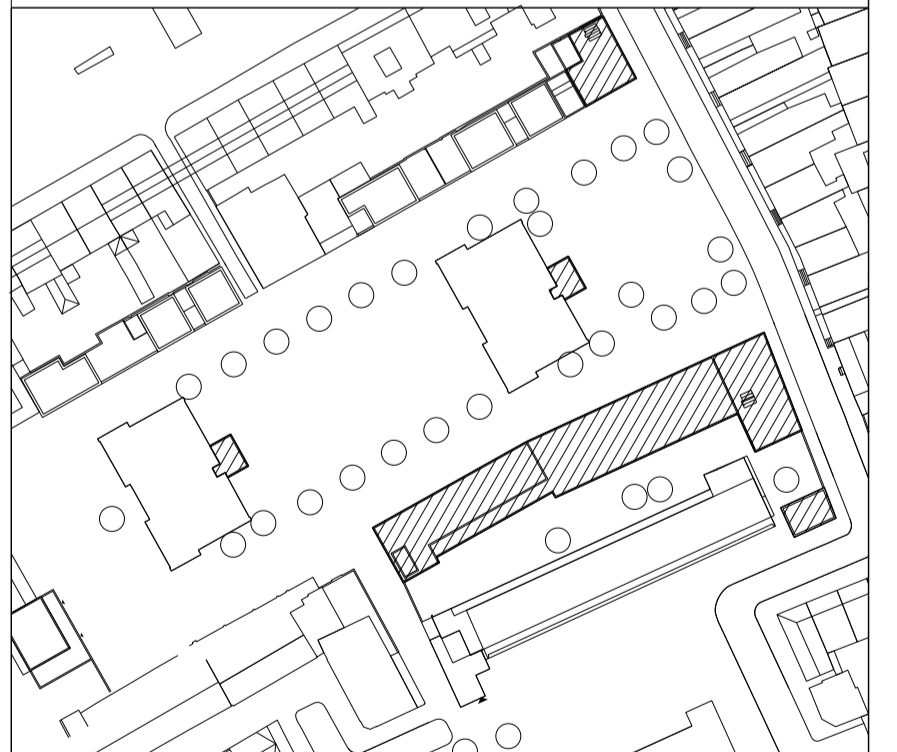

DUGGAN MORRIS ARCHITECTS

Duggan Morris Architects Ltd
 Unit 7, 16-24 Underwood Street, London, N1 7JQ
 Telephone 020 7566 7440
 www.dugganmorrisarchitects.com

- Do not scale from this drawing
 - All dimensions to be checked on site by the Contractor
 - And such dimensions to be their responsibility
 - Report all drawing errors and omissions to the Architect
 - All dimensions in millimeters unless noted otherwise
 - If in doubt ask Contract Administrator

job title
 TYBALDS ESTATE REGENERATION

drawing title/location
 CYCLE STORE (BLEMUNSBURY BOOKEND)

status
 PLANNING

scale
 1:10 @ A1 1:20 @ A3

job no	source	zone	element	drawing no.	revision
A186	A	Z2	(44)	441	