

PLANNING

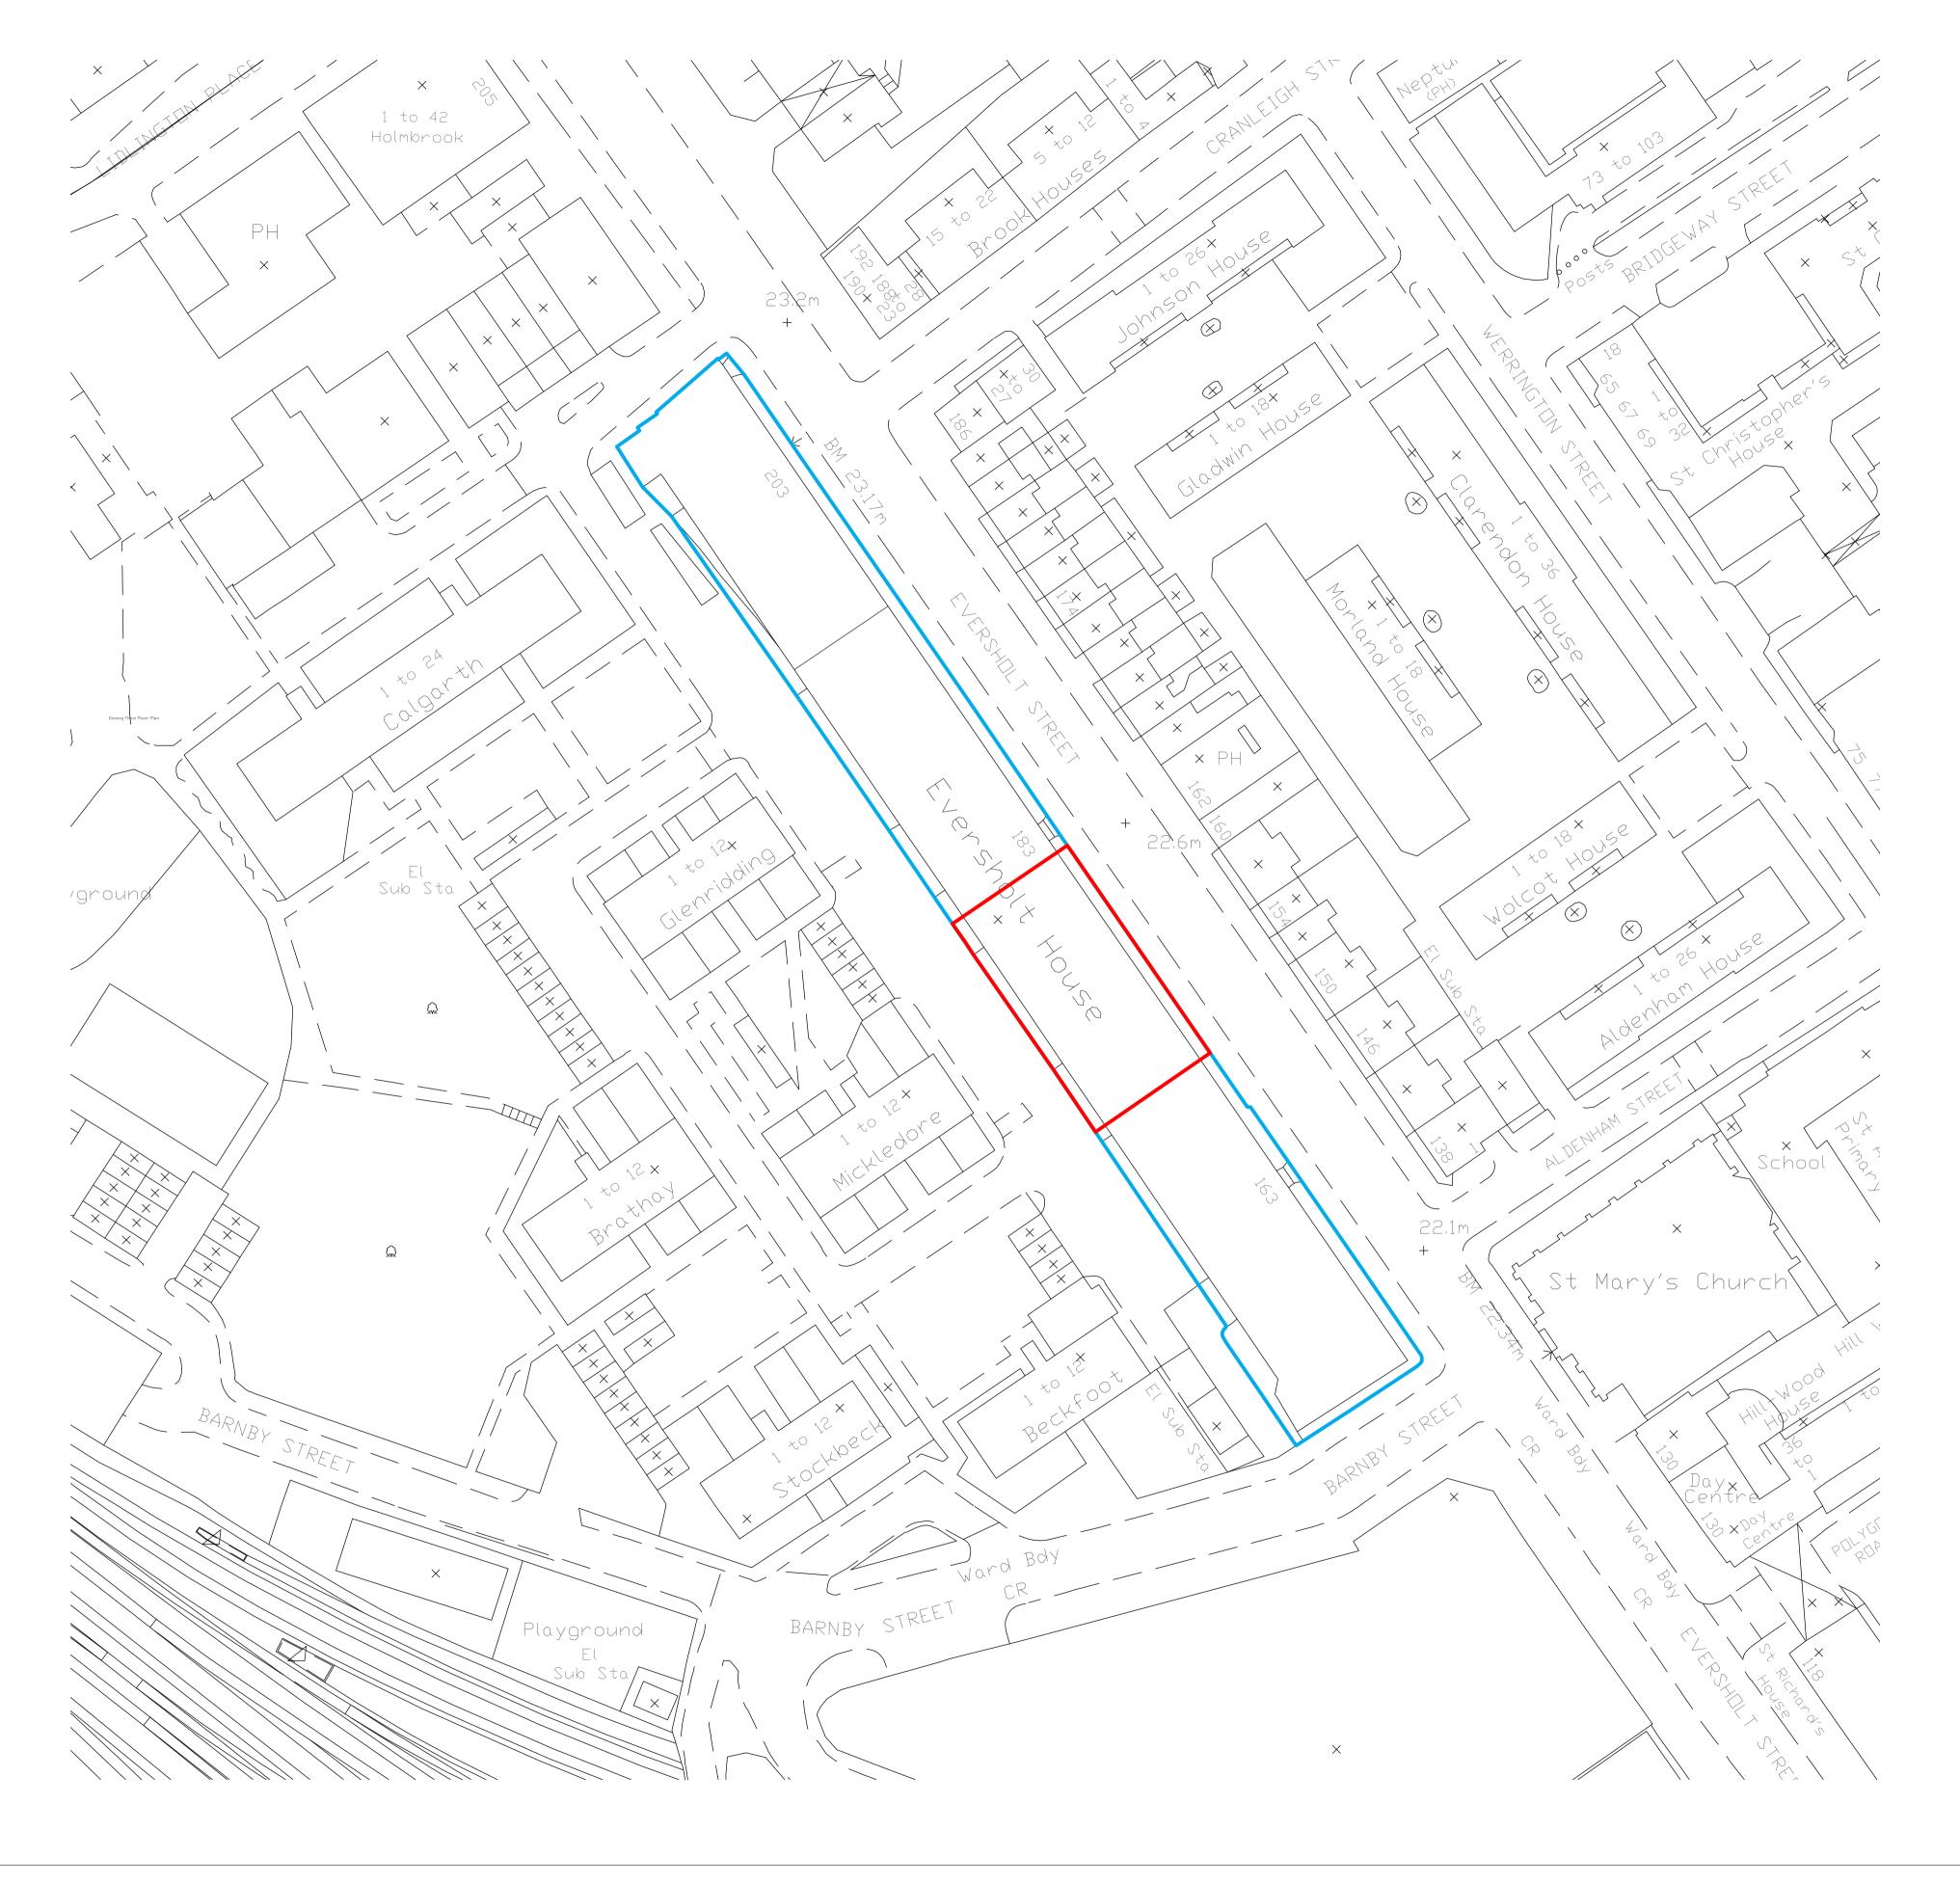

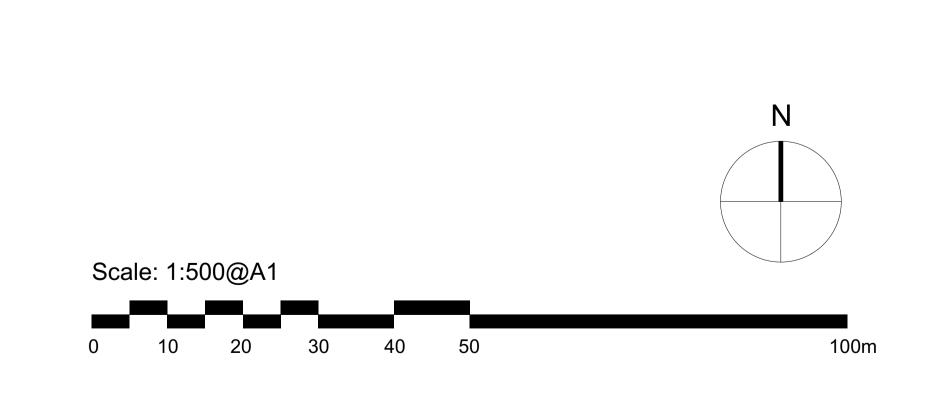

WARNING TO HOUSE BUYERS Property Misdescriptions act 1991	RevisionDateAmendmentP125.01.16Issued for Listed Building Consent Application	Date January 2016	Project 163 - 203 Eversholt St	Job Ref. 215 EVF	halohrown
The contents of this drawing may be subject to change at any time and alterations and variations can occur, during the progress of the works without revision of the drawing. Consequently the layout, form, content and dimensions of the finished construction may differ materially from those shown. Nor do the contents of this drawing constitute a contract, part of any contract or warranty.		Scale Drawn 1:500 @A1 DP	Check MH Block Plan (183)		halebrown architects
		Status Planning	Client Ref Drwg. no. 215(PL)202	Rev. P1	
		Architect Hale Brown Architects Ltd. U	Architect Hale Brown Architects Ltd. Unit 3, Phoenix Wharf, Eel Pie Island, Twickenham, London TW1 3DY T: 020 8977 6946 E: mail@halebrown.com W: www.halebrown.com		