



Proposed Signage Elevation - 1:20

Lettering to be painted onto painted timber fascia.

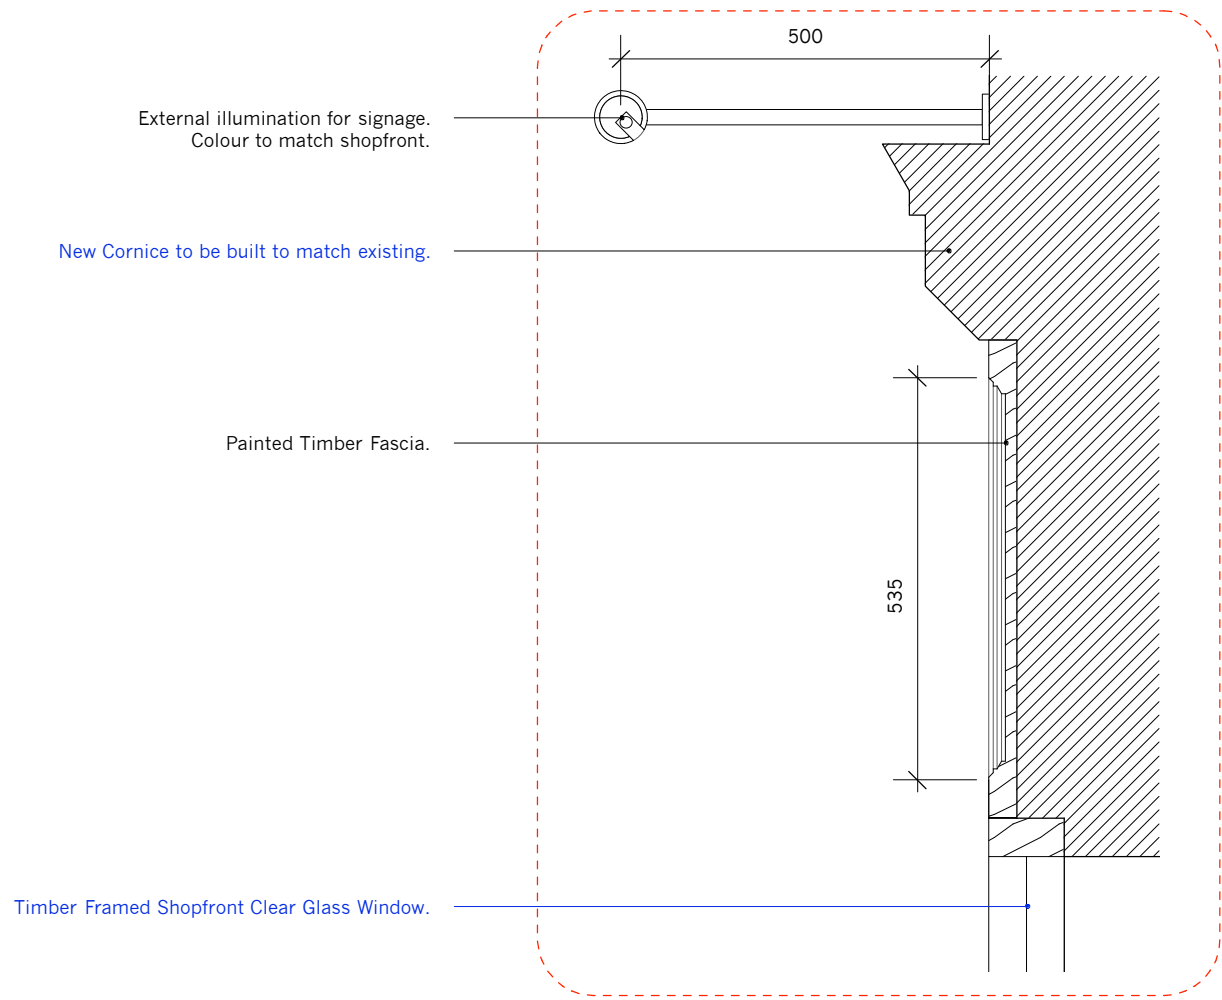


Proposed Detail Section - 1:10

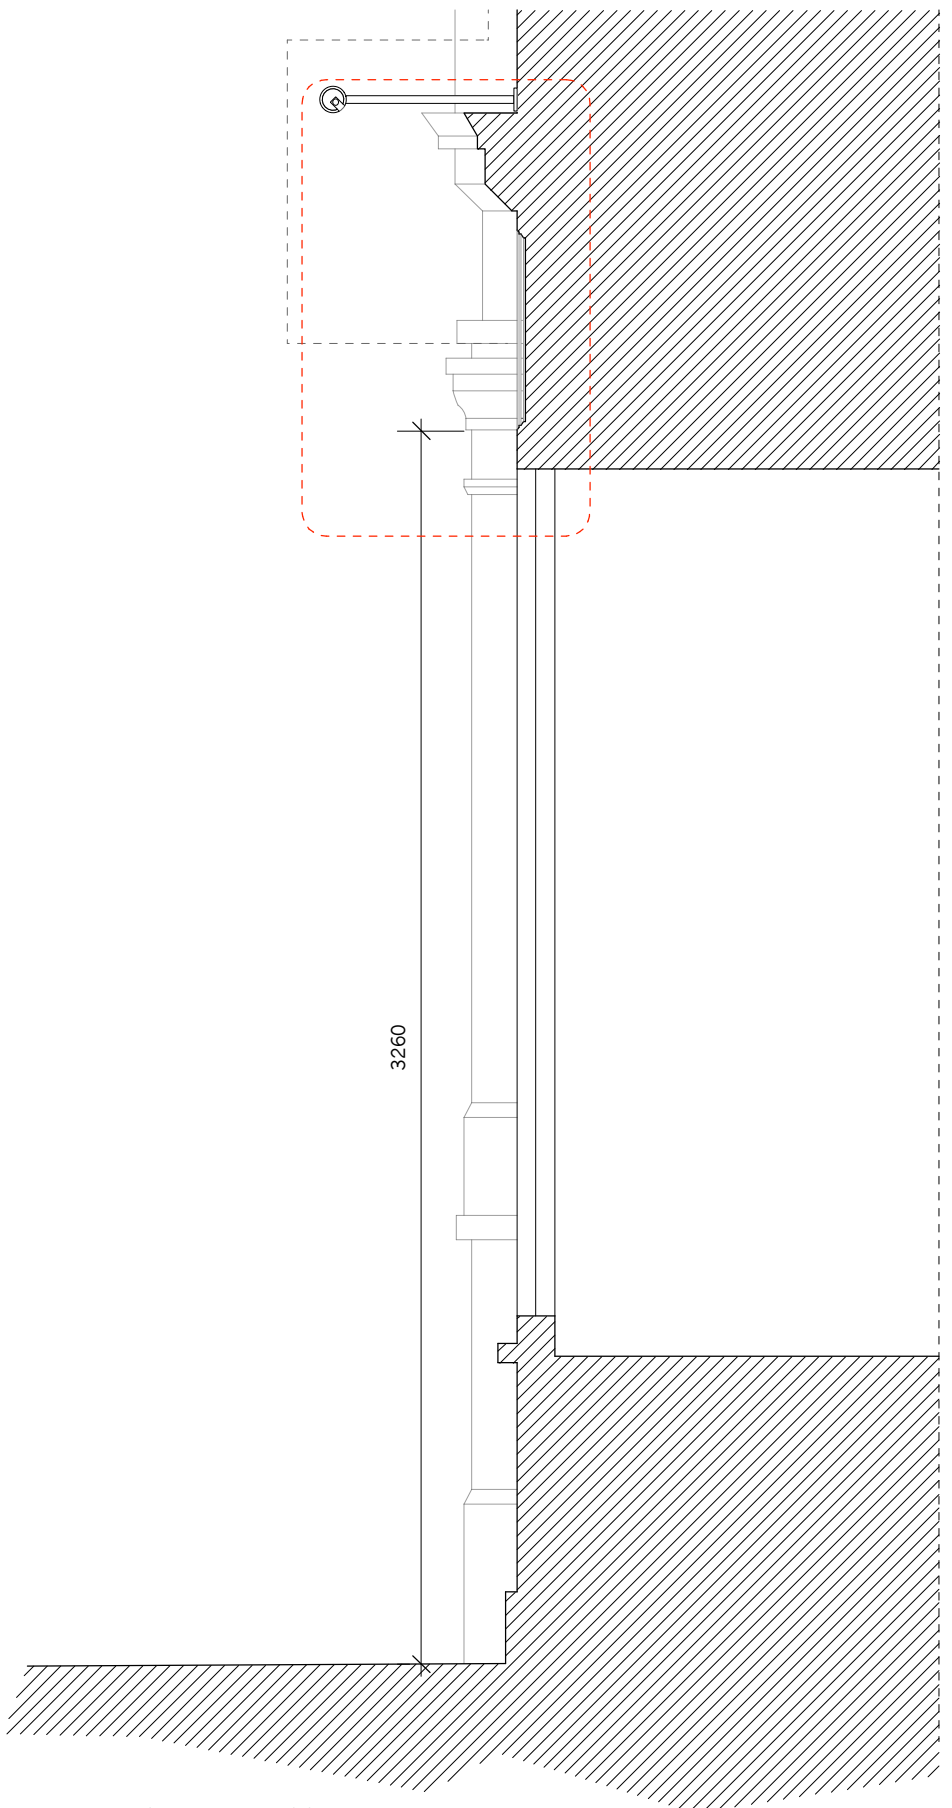

Proposed Section - 1:20

Proposed Fascia Elevation & Sections

A3 Paper Scale:

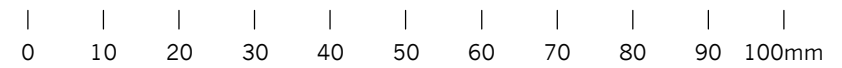


Drawing Scale 1:10:	0	0.25	0.5	1m
Drawing Scale 1:20:	0	0.5	1	2m

Copyright:
This drawing is the property of Jonathan Tuckey Design Ltd. Copyright and intellectual property of all information shown is reserved by them. The drawing is issued on the condition that it is not copied, either wholly, or in part, without written consent from Jonathan Tuckey Design Ltd. Drawings not to be scaled. Contractor to work to figurative dimensions only. All dimensions to be checked on site before commencement of work or shop drawings. This drawing is to be read in conjunction with the specification when issued.

Legend:

Note: Items indicated in blue are dealt under the full planning application (PP.04694825), therefore do not seek approval from the consent to display advertisement application.

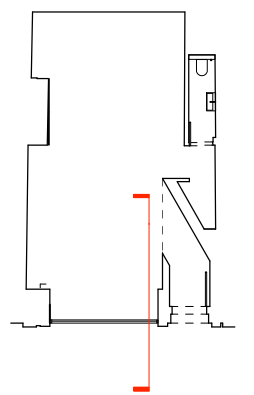

Rev.	Amendment	Date.
A		29/01/16

Jonathan Tuckey Design

Tel +44 (0)20 8960 1909
studio@jonathantuckey.com
44 Pall Mall Deposit
124 Barbican Road
London W10 6BL
www.jonathantuckey.com

Project Malin+Goetz
6 Monmouth St, WC2H 9HB

Title Proposed Fascia Elevation and Sections

Scale at A3	Drawn by.	Date.
1:20	AM	29.01.2016

Job No.	Drawing No.	Rev.
0176	JTD_0176_02_007	A

PLANNING