

THIS DRAWING IS COPYRIGHT PROTECTED AND REMAINS THE PROPERTY OF SAVILLS COMMERCIAL LIMITED.

ALL WORK MUST COMPLY WITH THE RELEVANT AUTHORITIES REQUIREMENTS.

DIMENSIONS MUST NOT BE SCALED FROM THIS PRINT.

Notes:




# SITE BLOCK PLAN

SCALE 1:500@A3

# PLANNING

SCALE BAR 1:500@A3

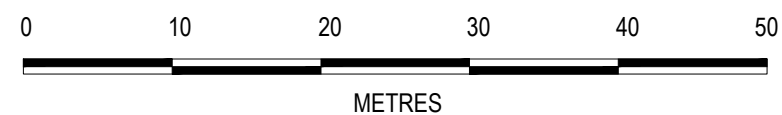

REVISION	DATE	VARIATION

Savills  
33 Margaret Street  
London  
W1G0JD  
Tel: 020 7409 8644  
www.savills.com

CLIENT NAME	
Savills Residential	
PROJECT NAME	
Primrose Hill	
ADDRESS	SCHEME NUMBER
79 Regent's Park Road	REG
London	DRAWING NUMBER
	REG-KR-619
	DATE
	13-05-14
	REVISION
DRAWING TITLE	
Site Block Plan	
CAD REFERENCE	
Reg 600	
SCALE	DRAWN BY
Drawing 1:500@A3	KR
CHECKED BY	
TC	