


THIS DRAWING IS COPYRIGHT
PROTECTED AND REMAINS THE
PROPERTY OF SAVILLS COMMERCIAL
LIMITED.

ALL WORK MUST COMPLY WITH THE
RELEVANT AUTHORITIES
REQUIREMENTS.

DIMENSIONS MUST NOT BE SCALED
FROM THIS PRINT.

Notes:

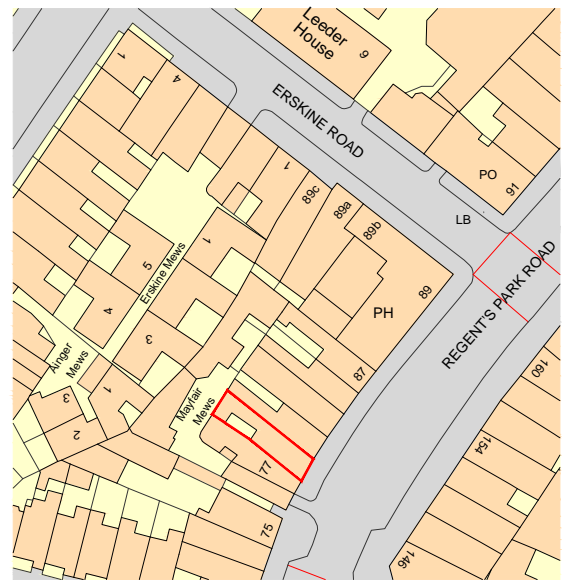


SITE LOCATION PLAN

SCALE 1:1250@A4

PLANNING

SCALE BAR 1:1250@A4

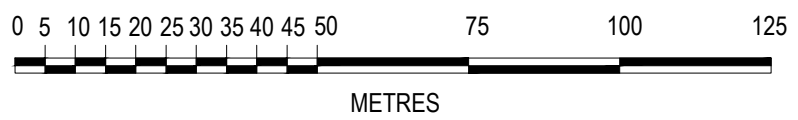

REVISION	DATE	VARIATION



Savills
33 Margaret Street
London
W1G 0JD
Tel: 020 7499 8644
www.savills.com

CLIENT NAME		Savills Residential	
PROJECT NAME		Primrose Hill	
ADDRESS	79 Regent's Park Road London	SCHEME NUMBER	REG
		DRAWING NUMBER	REG-KR-620
		DATE	13-05-14
		REVISION	
DRAWING TITLE			
Site Block Plan			
CAD REFERENCE			
Reg 600			
SCALE	DRAWN BY	CHECKED BY	
Drawing 1:1250@A3	KR	TC	