


GENERAL NOTES

1. This drawing must not be used for construction or installation purposes unless expressly stated.
2. All dimensions must be verified on site before completing shop drawings or setting out the work.
3. This drawing must be read in conjunction with the technical specification and associated equipment schedules.
4. This drawing must be read in conjunction with the architectural and structural engineer's drawings.
5. Setting out of all equipment on show shall be carried out by the Architect.

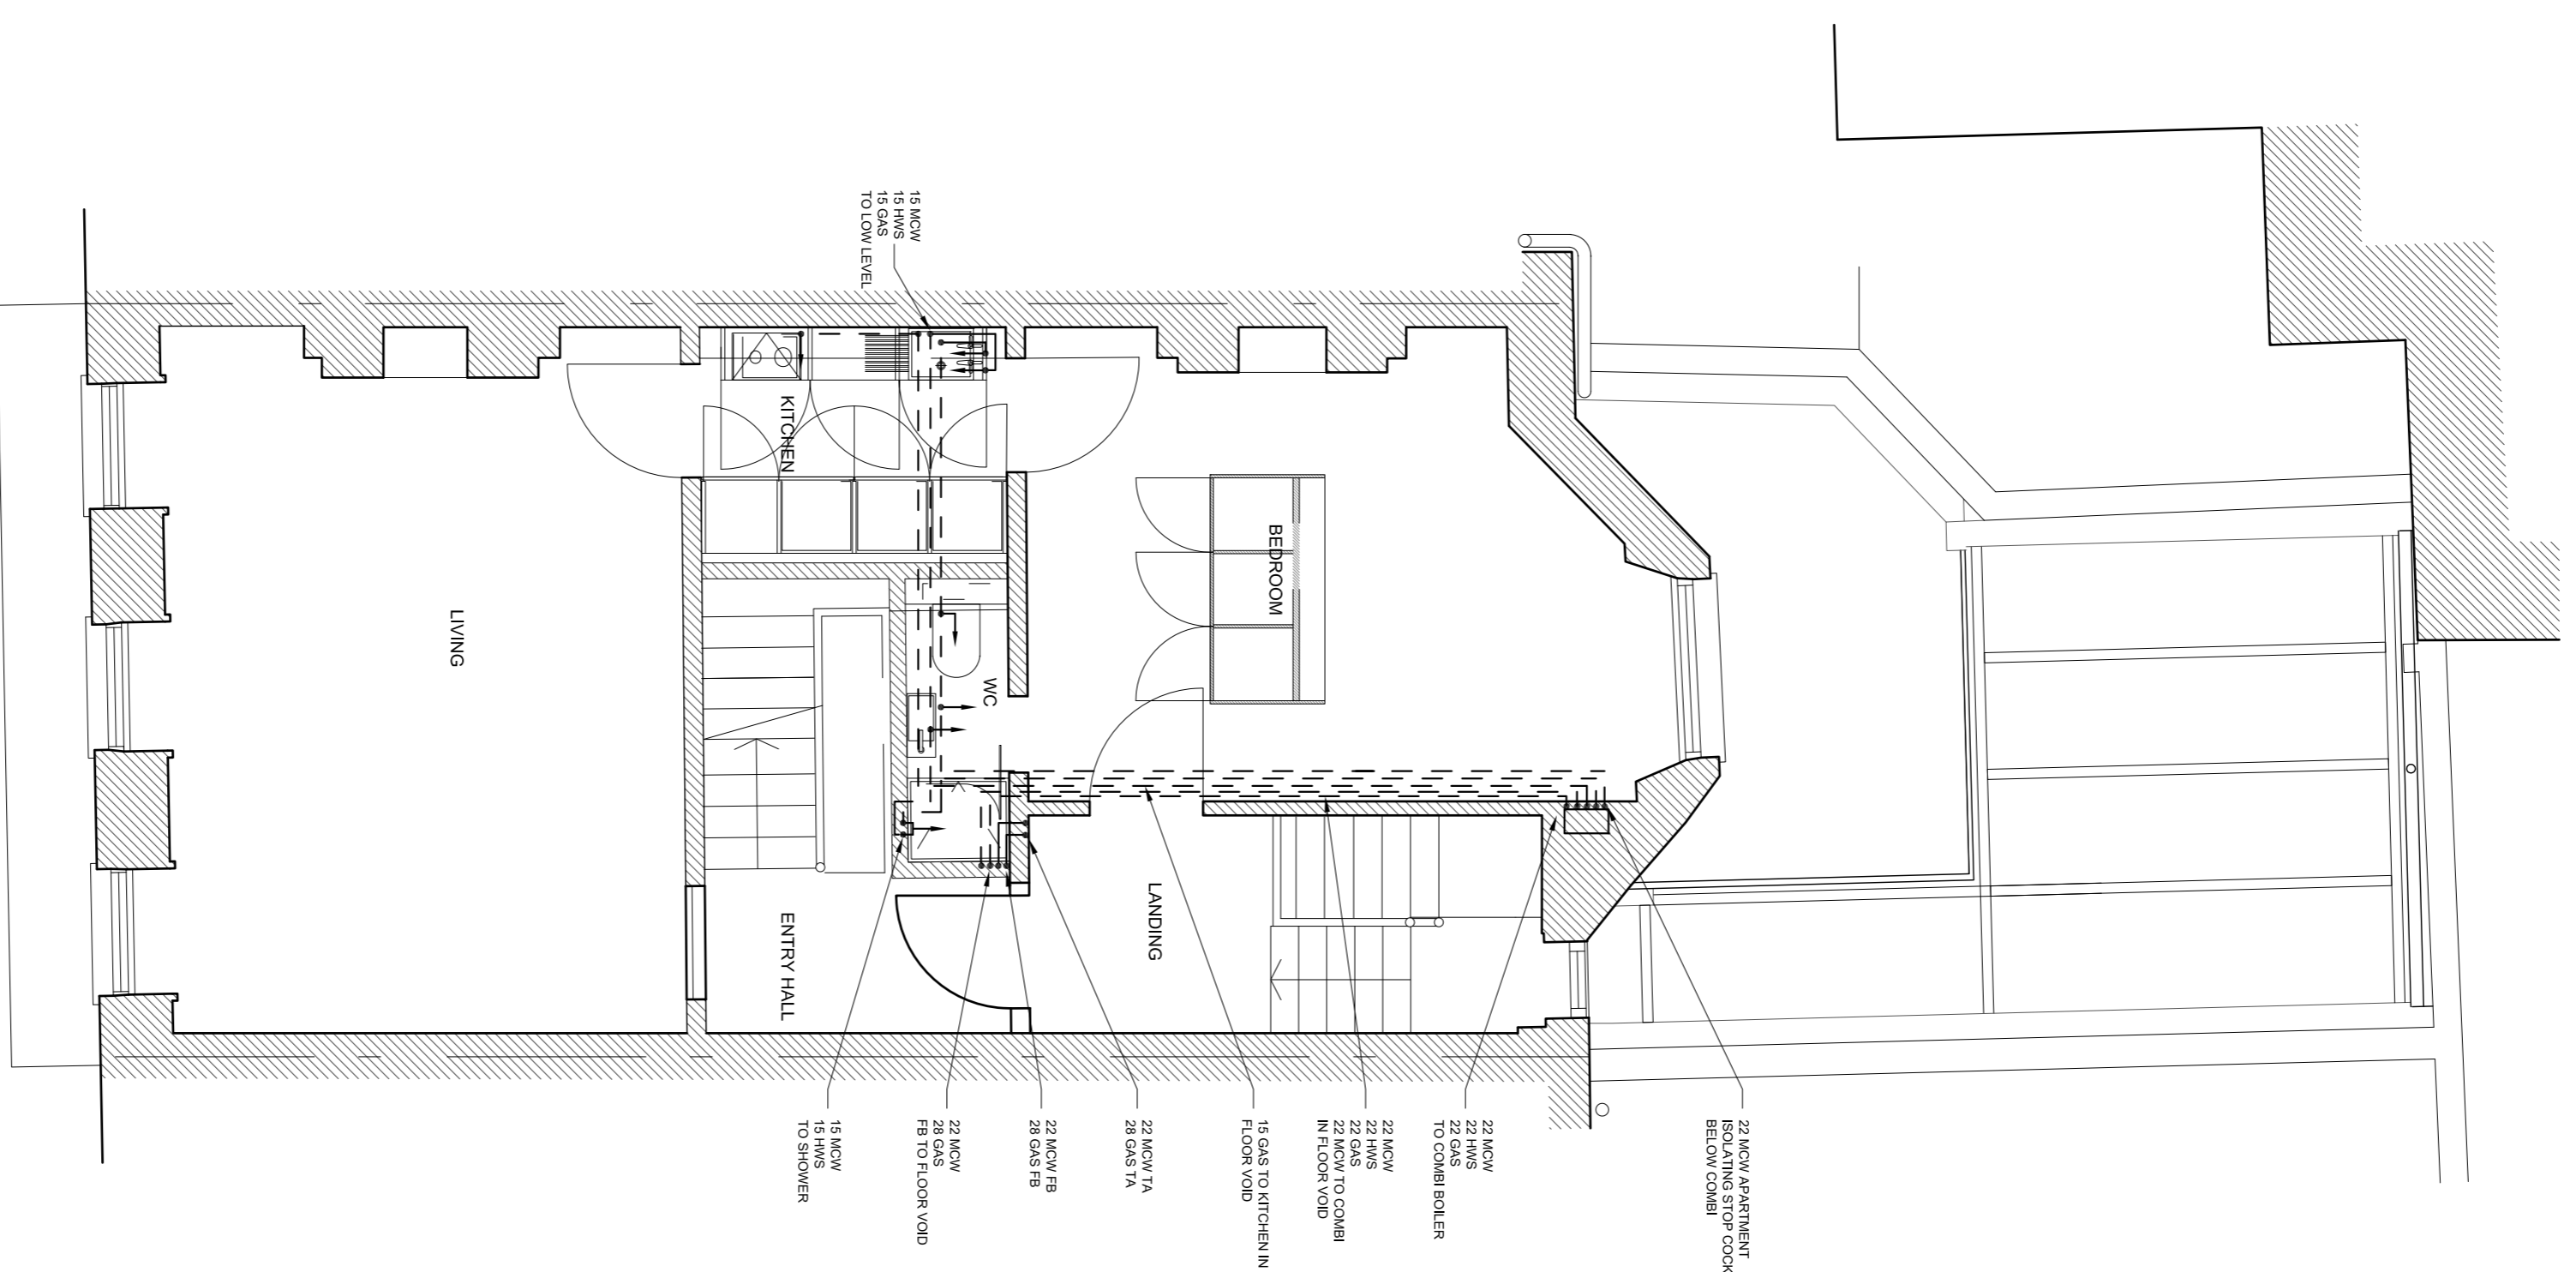

© COPYRIGHT				THIS DRAWING IS COPYRIGHT AND MAY NOT BE ALTERED, REPRODUCED OR USED OTHER THAN FOR THE CONTRACT WORKS FOR WHICH IT IS ISSUED WITHOUT THE WRITTEN PERMISSION OF STUDIO NINE.			
STATUS OF DRAWING				THE PURPOSE OF THE DRAWING WHEN ISSUED AS A TENDER DRAWING IS TO ENABLE TENDERS FOR THE WORK, A TENDER DRAWING WHETHER ORIGINAL OR AMENDED SHALL BE VALID FOR THE PURPOSES OF TENDER. DO NOT SCALE THIS DRAWING. VERIFY ALL DIMENSIONS AND STRUCTURAL DETAILS ON SITE. IF IN ANY DOUBT, ASK BEFORE ACTING.			
WARNING				READ THIS DRAWING IN CONJUNCTION WITH THE APPROPRIATE SPECIFICATIONS)			
RELATED DOCUMENTS							
revision	date	drawn	checked	drawn	checked	drawn	checked
A	05.09.2015	AA	REDRAWN				

		Project 33 LAMBS CONDUIT STREET LONDON WC1N	
First Floor Water & Gas Services		Title 33 LAMBS CONDUIT STREET FIRST FLOOR WATER & GAS SERVICES	
Scale	1:50	Date	Sept 2015
Drawn	AA	Job no	9390
Rev	MS.13	Drawn by	MS.13
RINGSTEAD BUSINESS CENTRE RINGSTEAD NORTHANTS NN14 4BX		T: 0845 388995 F: 01532 832300 www.studionine.net	
© STUDIO NINE			

DO NOT SCALE FROM THIS DRAWING: VERIFY ALL DIMENSIONS ON SITE