


GENERAL NOTES

1. This drawing must not be used for construction or installation purposes unless expressly stated.
2. All dimensions must be verified on site before completing shop drawings or setting out the work.
3. This drawing must be read in conjunction with the technical specification and associated equipment schedules.
4. This drawing must be read in conjunction with the architectural and structural engineer's drawings.
5. Setting out of all equipment on show shall be carried out by the Architect.

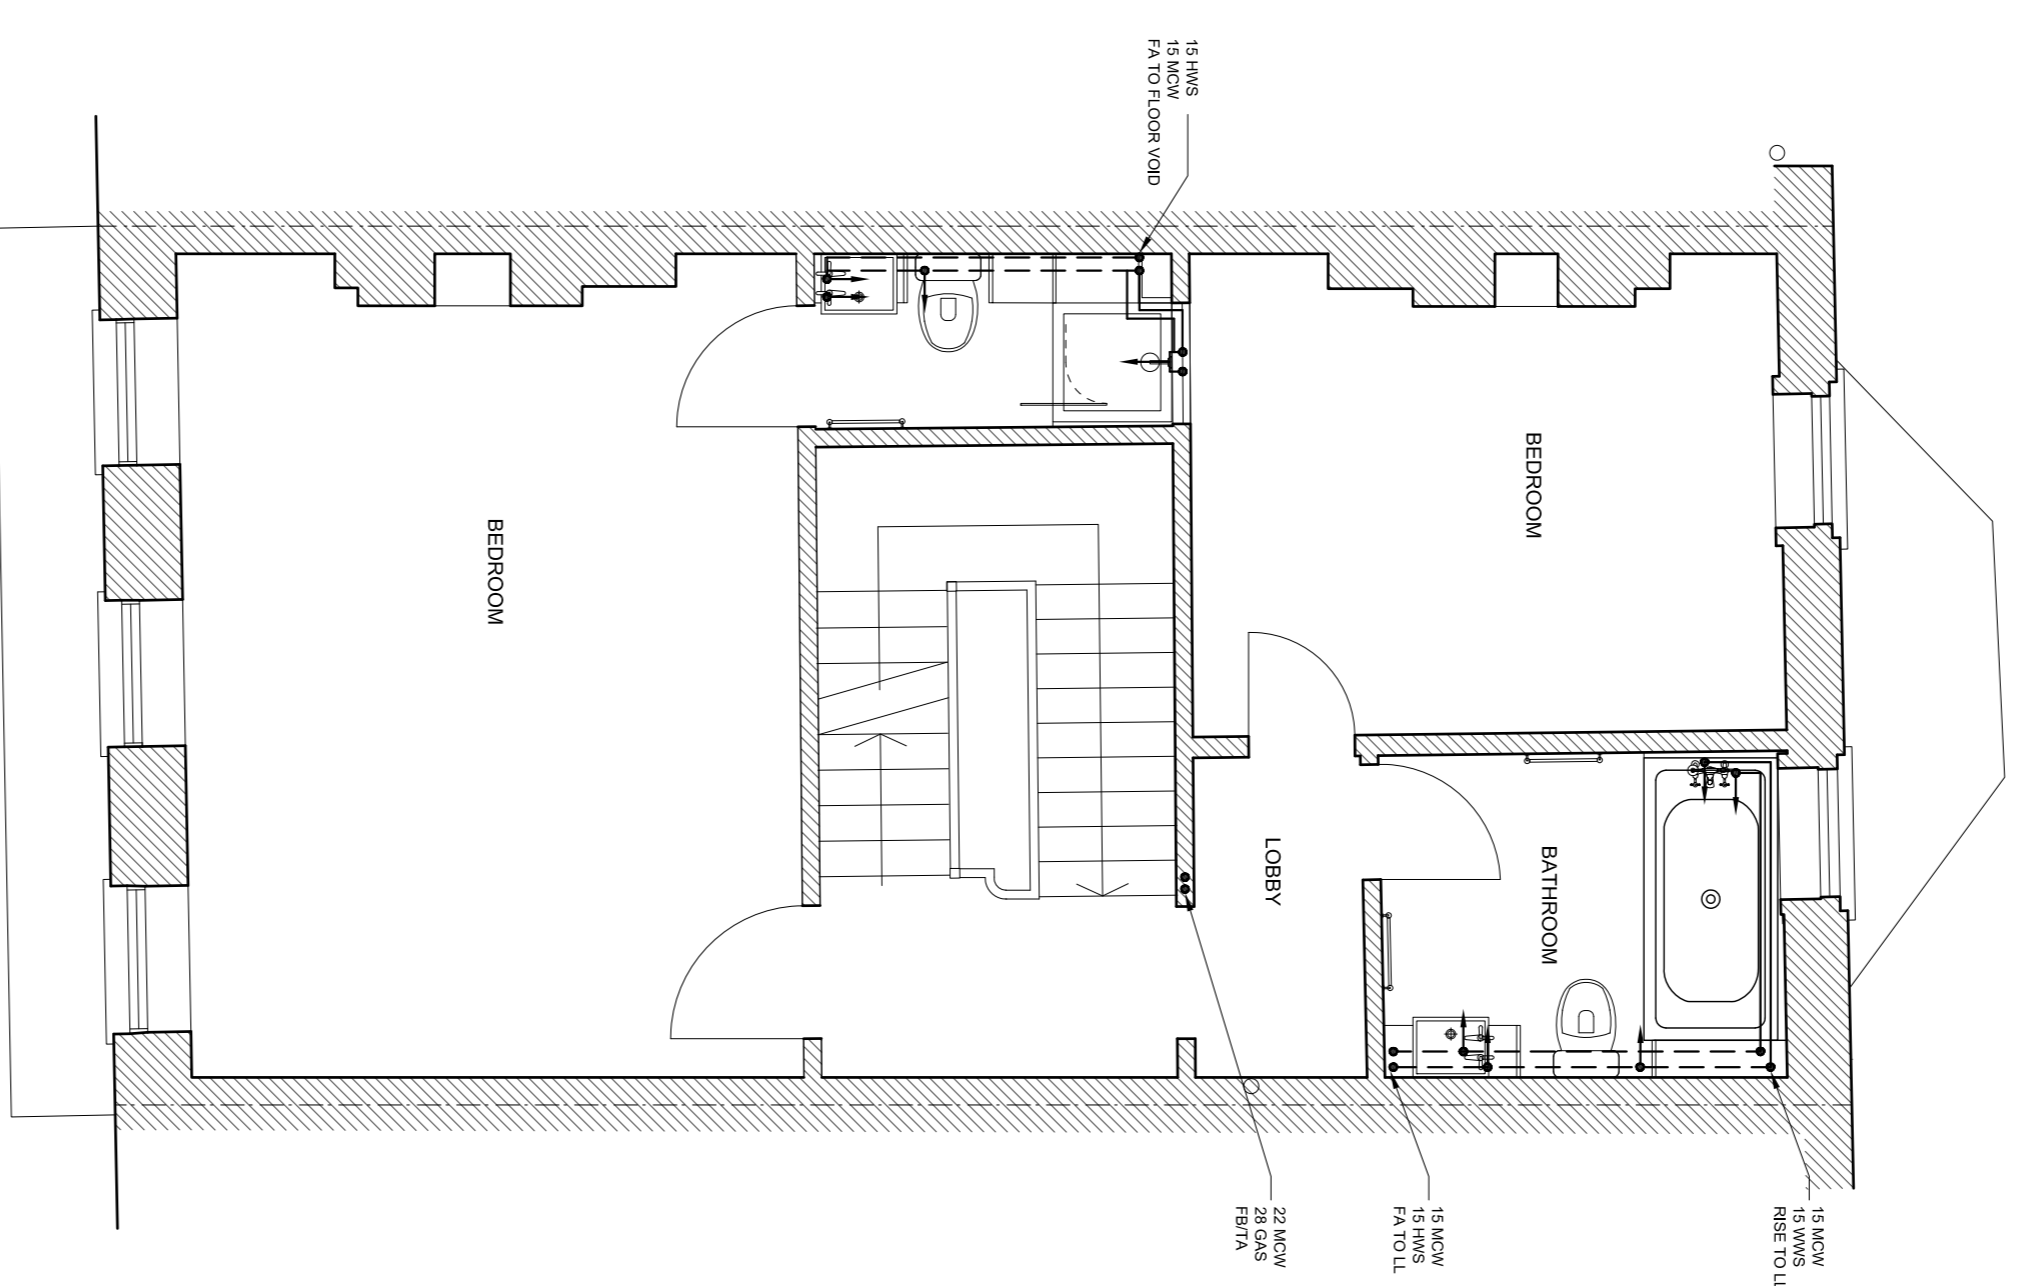

© COPYRIGHT		THIS DRAWING IS COPYRIGHT AND MAY NOT BE ALTERED, REPRODUCED OR USED OTHER THAN FOR THE CONTRACT WORKS FOR WHICH IT IS ISSUED WITHOUT THE WRITTEN PERMISSION OF STUDIO NINE.	
STATUS OF DRAWING		THE PURPOSE OF THE DRAWING WHEN ISSUED AS A TENDER DRAWING IS TO ENABLE TENDERS FOR THE WORK TO BE SUBMITTED CORRECTLY. THE DESIGN AND TO SUBMIT COMPETITIVE TENDERS FOR THE WORK. A TENDER DRAWING EXCEPT UNDER THE TERMS CONTAINED IN THE CONDITIONS OF TENDER.	
WARNING		DO NOT SCALE THIS DRAWING. VERIFY ALL DIMENSIONS AND STRUCTURAL DETAILS ON SITE. IF IN ANY DOUBT, ASK BEFORE ACTING.	
RELATED DOCUMENTS		READ THIS DRAWING IN CONJUNCTION WITH THE APPROPRIATE SPECIFICATIONS)	
revision	date	drawn	checked
A	05.09.2015	AA	REDRAWN

		Studio Nine environmental engineering consultants	
project 33 LAMB'S CONDUIT STREET LONDON WC1N			
title SECOND FLOOR WATER & GAS SERVICES			
scale	date	drawn	job no
1:50 @ A1	Sept 2015	AA	9390
RINGSTEAD BUSINESS CENTRE RINGSTEAD NORTHANTS NN14 4BX		MS 14	rev "A"
T: 0845 388995 www.studionine.net		DO NOT SCALE FROM THIS DRAWING - VERIFY ALL DIMENSIONS ON SITE	
© STUDIO NINE			