



PLANNING

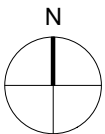

Scale: 1:1250@A4

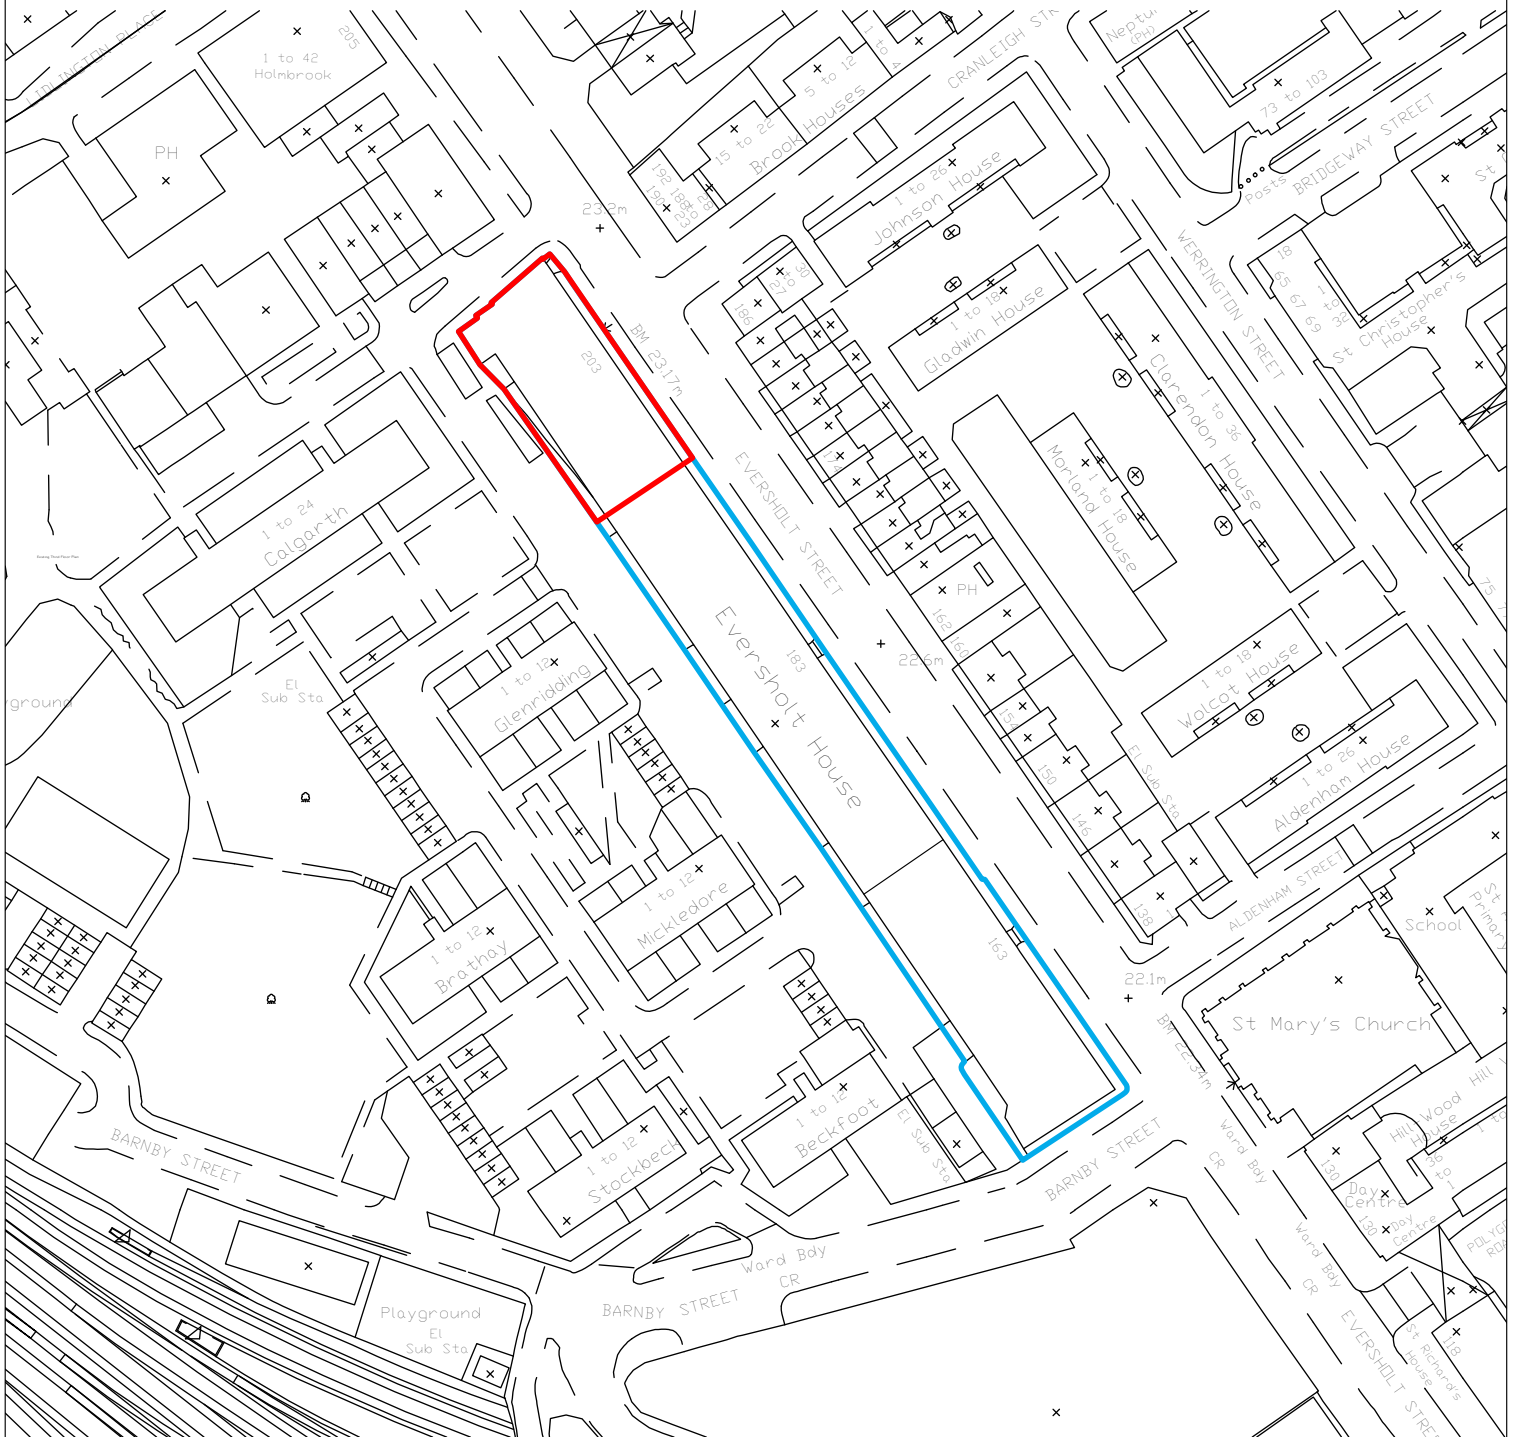

215(PL)301
Site Location Plan (203)
163-203 Eversholt St
Scale: 1:1250@A4

halebrown architects

Hale Brown Architects Ltd. Unit 3, Phoenix Wharf, Eel Pie Island, Twickenham, London TW1 3DY
T: 020 8977 6946 E: mail@halebrown.com W: www.halebrown.com