



10cm 5cm 1cm 0  
scale bar

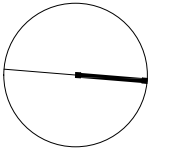

1cm  
5cm  
10cm

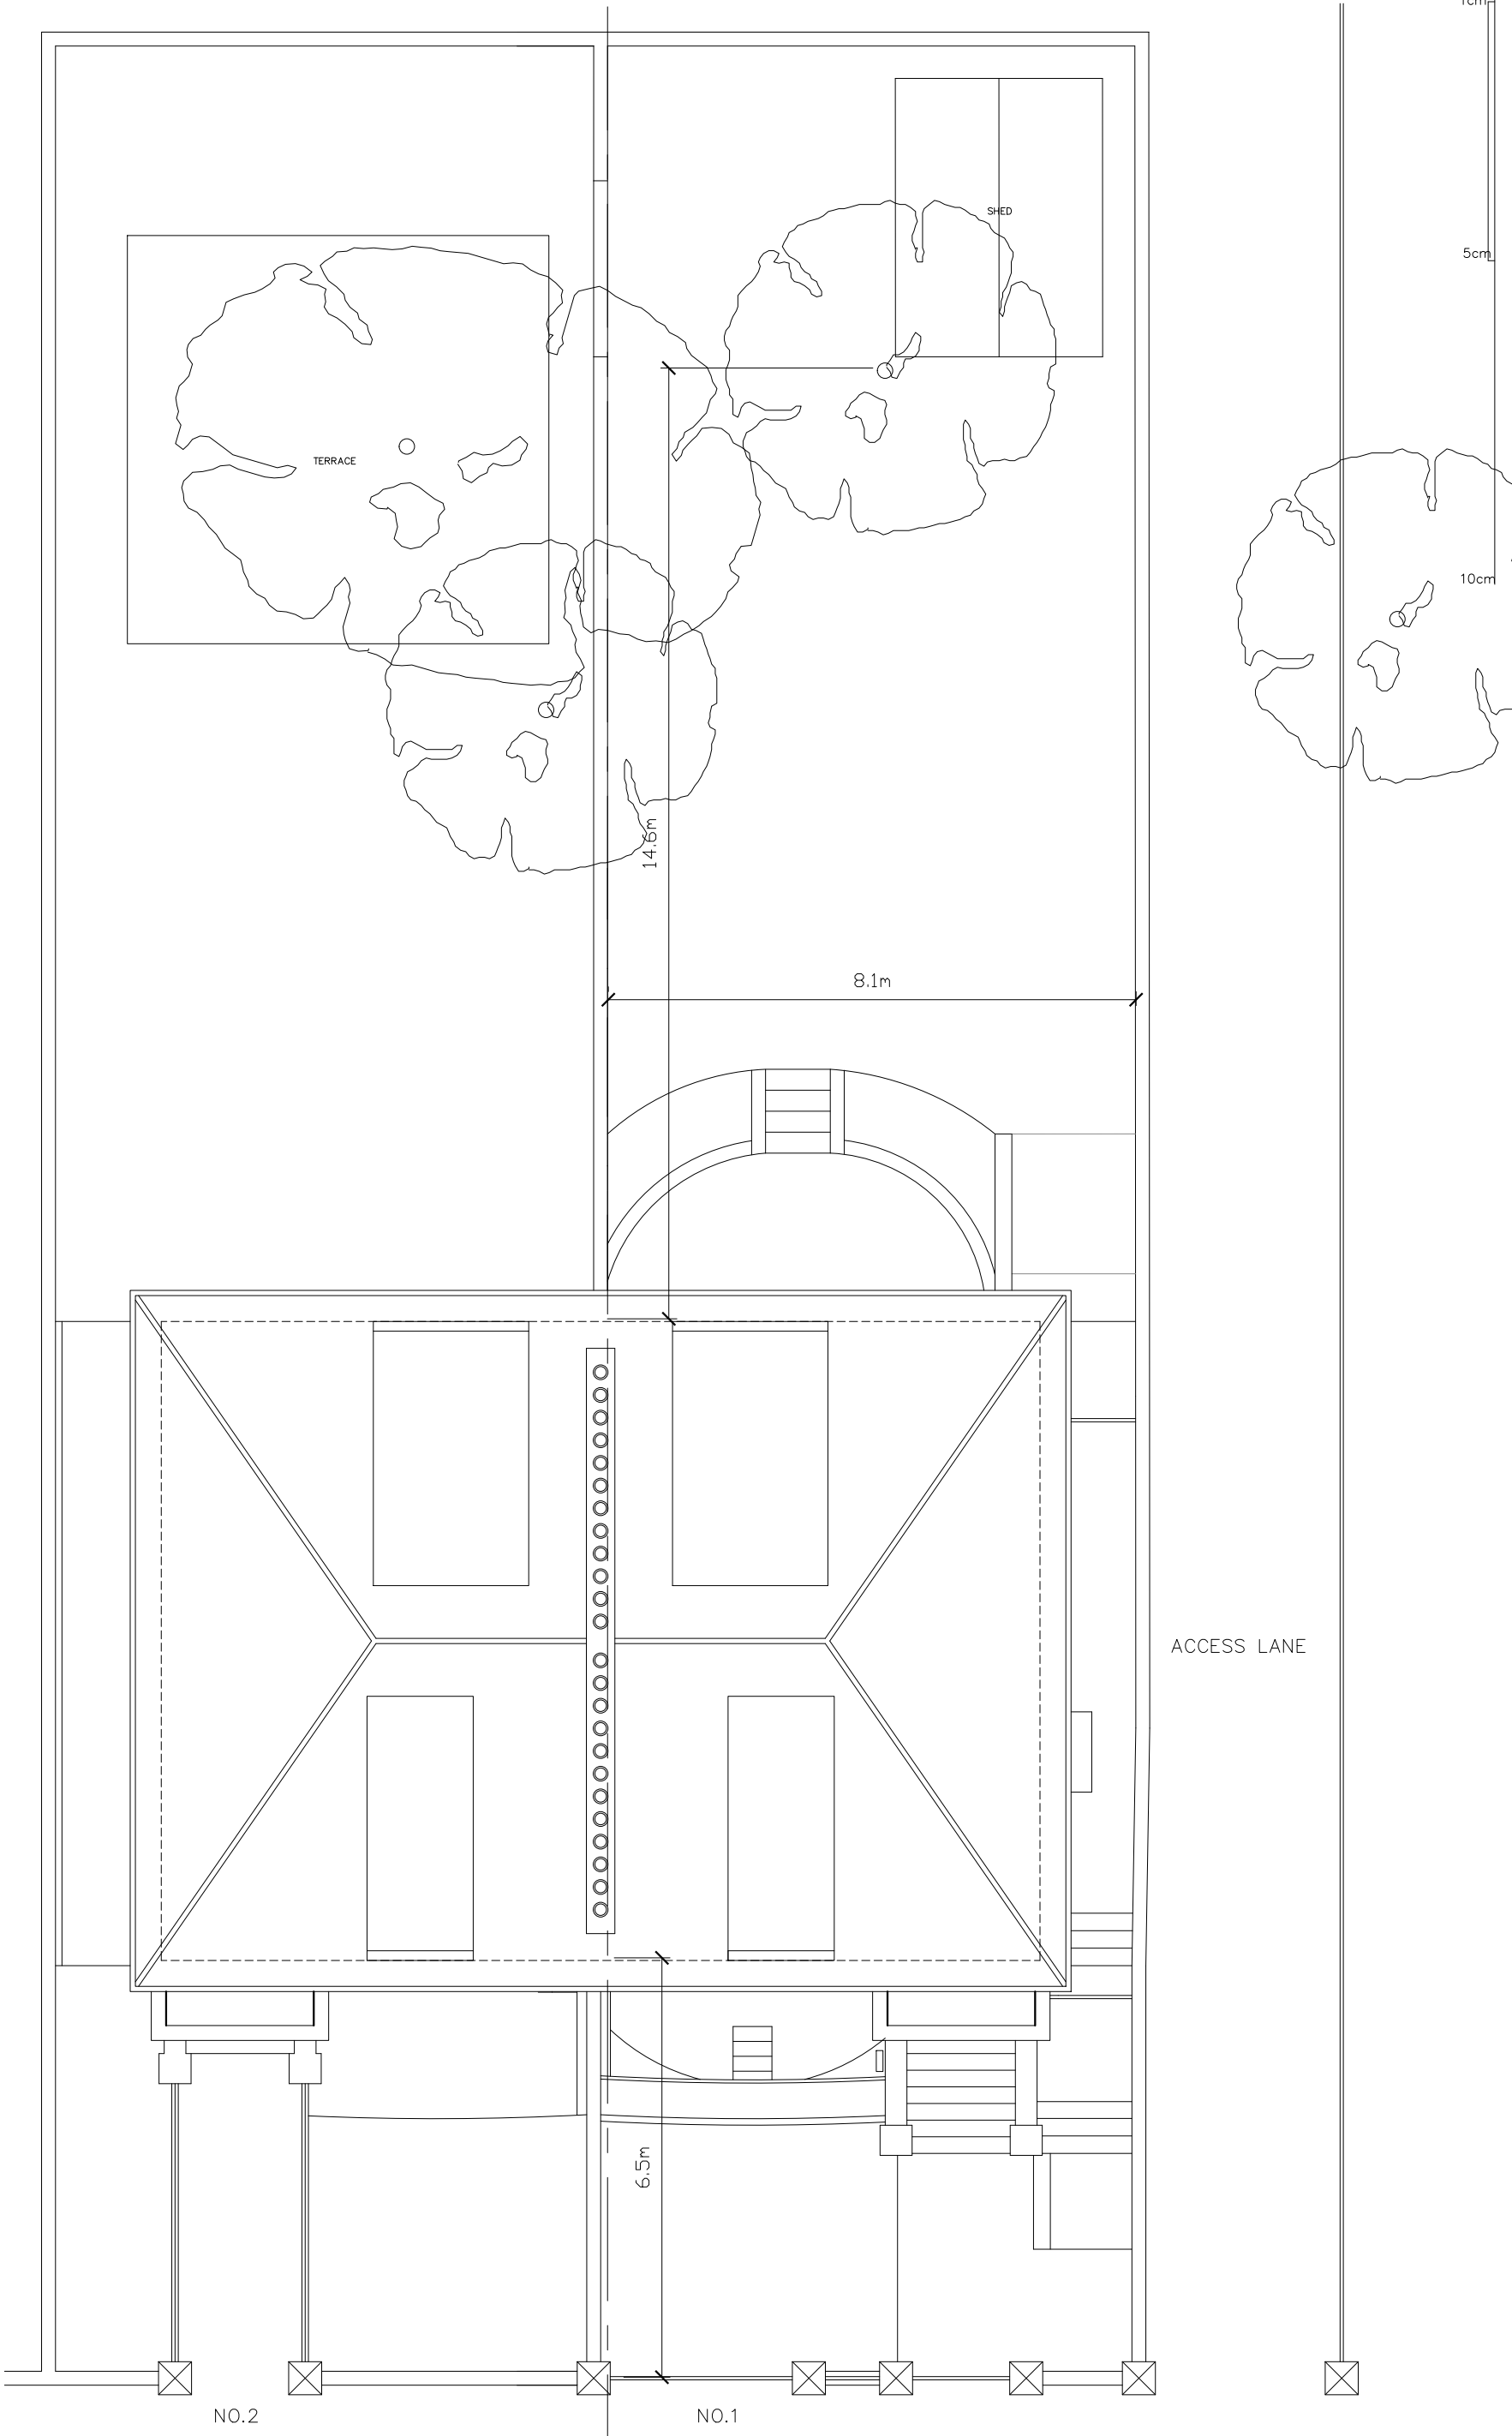

STATUS		
PLANNING		
PROJECT		
1 BRIDGE APPROACH		
TITLE		
EXISTING BLOCK PLAN		
DATE	SCALE	
21.01.15	1:100@A3	
FILENAME		
1413_PLANNING.DWG		
DRWG No		
1413/PL02		
REVS	DRN	CHKD
-	CBL	KG

© copyright Gauld Architecture.Ltd  
The Location and Size of Existing Features are Indicative Only, Site Measurements must be made for Accurate Dimensions

NO.2

NO.1

BRIDGE APPROACH

ACCESS LANE

TERRACE

SHED

14.6m

8.1m

6.5m